



NOTES:

1. PLACE GEOTEXTILE FABRIC FOR FILTERS BETWEEN TOPSOIL AND SUBBASE AS PER SPECIFICATIONS, ITEM 649.10

TYPICAL SECTIONS

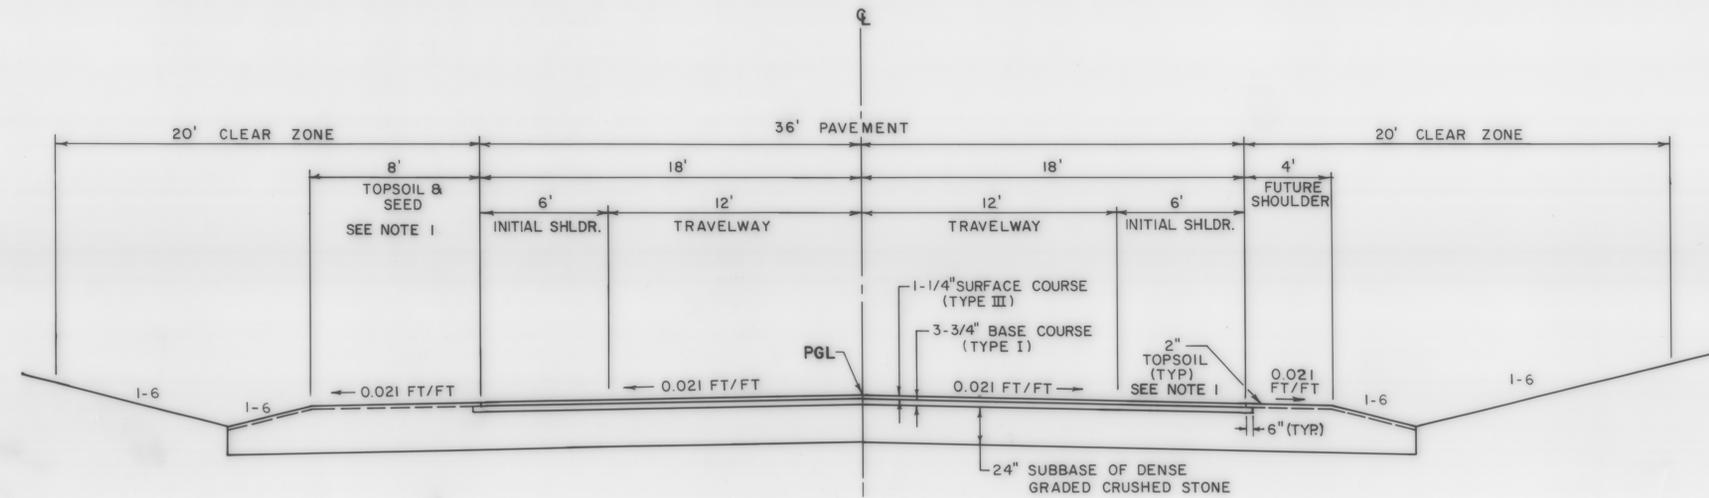

INITIAL CONSTRUCTION

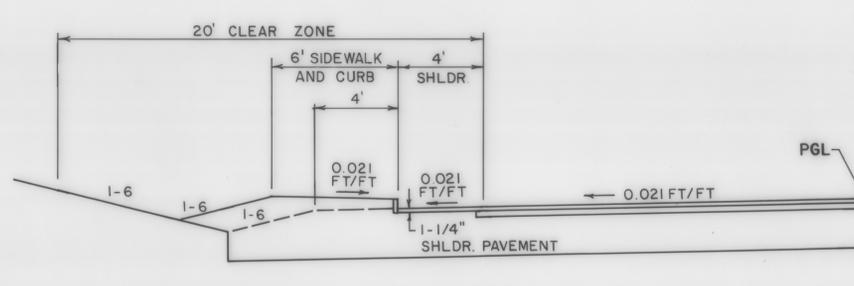

FUTURE CONSTRUCTION

MACRAE ROAD
(N.T.S.)

R.O.W. PLAN

THIS SHEET TO BE USED FOR R.O.W. INFORMATION ONLY.

SURVEYED BY _____ DATE _____
 DRAWN BY BRYANT ASSOC. DATE FEB, 1989
 TRACED BY _____ DATE _____
 WILLISTON-ESSEX-COLCHESTER
 SECTION 4
 PROJ. PB NO. 033-1(1)
 SHEET 8 OF 77