
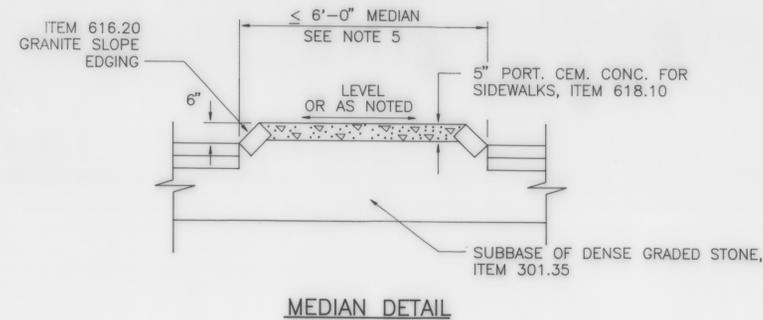
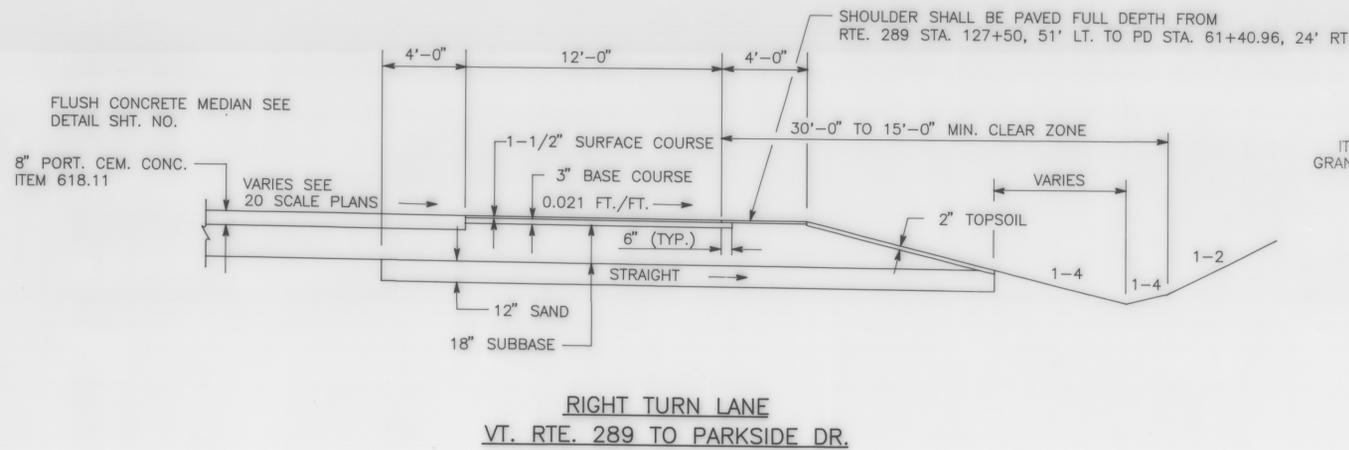


TYPICAL SECTIONS - RTE. 289 AT PARKSIDE DRIVE

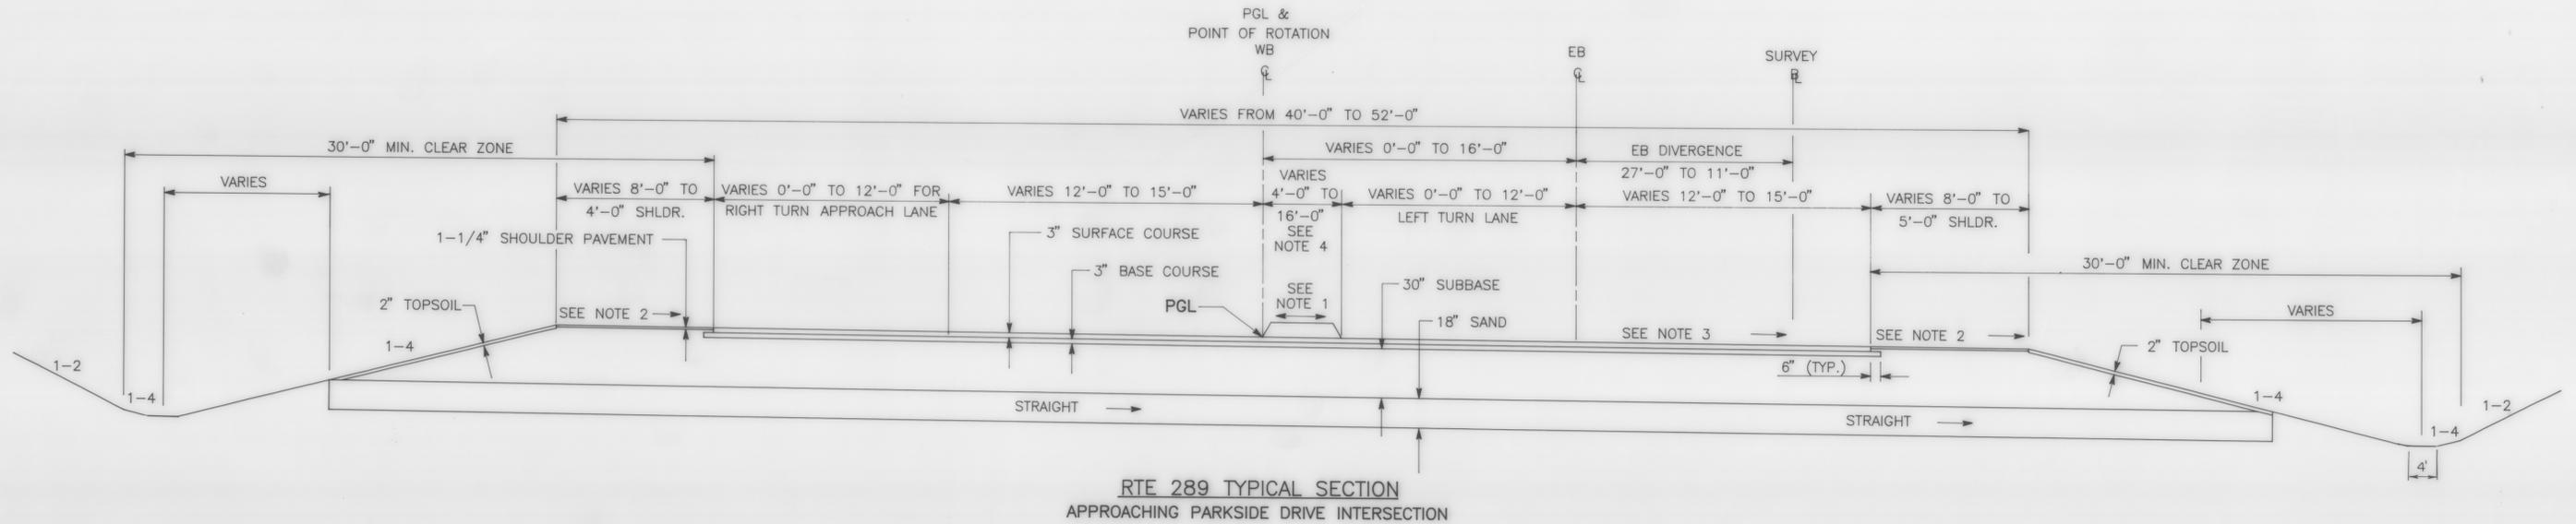

NOTE:

1. SEE MEDIAN DETAIL, THIS SHEET. TOP OF MEDIAN SLOPES SHALL BE NOTED ON CROSS SECTIONS. IN GORE AREAS WITHOUT RAISED MEDIAN, SLOPE WILL BE AS SHOWN ON THE CROSS SECTIONS AND PAVEMENT WILL BE CONSTRUCTED FULL DEPTH.
2. SHOULDERS LESS THAN 8'-0" SHALL HAVE THE SAME SLOPE AS THE TRAVELWAY.
3. FOR STATION BANKING RATES, SEE CROSS SECTIONS.
4. MEDIANS >6'-0" SHALL BE SEEDED AND HAVE 2" TOPSOIL APPLIED AND GRADED AS SHOWN. MEDIANS ≤6'-0" SHALL BE CONSTRUCTED WITH 5" PORT. CEM. CONCRETE FOR SIDEWALKS, ITEM 618.10 AND GRADED AS SHOWN ON CROSS SECTIONS AND 20 SCALE PLANS.

R.O.W. PLAN

THIS SHEET TO BE USED
FOR R.O.W. INFORMATION
ONLY.

SURVEYED BY _____ DATE _____
 DRAWN BY BRYANT ASSOC. DATE 6-90
 TRACED BY _____ DATE _____

PARKSIDE DRIVE
 WILLISTON-ESSEX-COLCHESTER
 SECTION 4

PROJ. PB NO. 033-1(1)
 SHEET II OF 77