




TYPICAL SECTIONS - SCENIC OVERLOOK

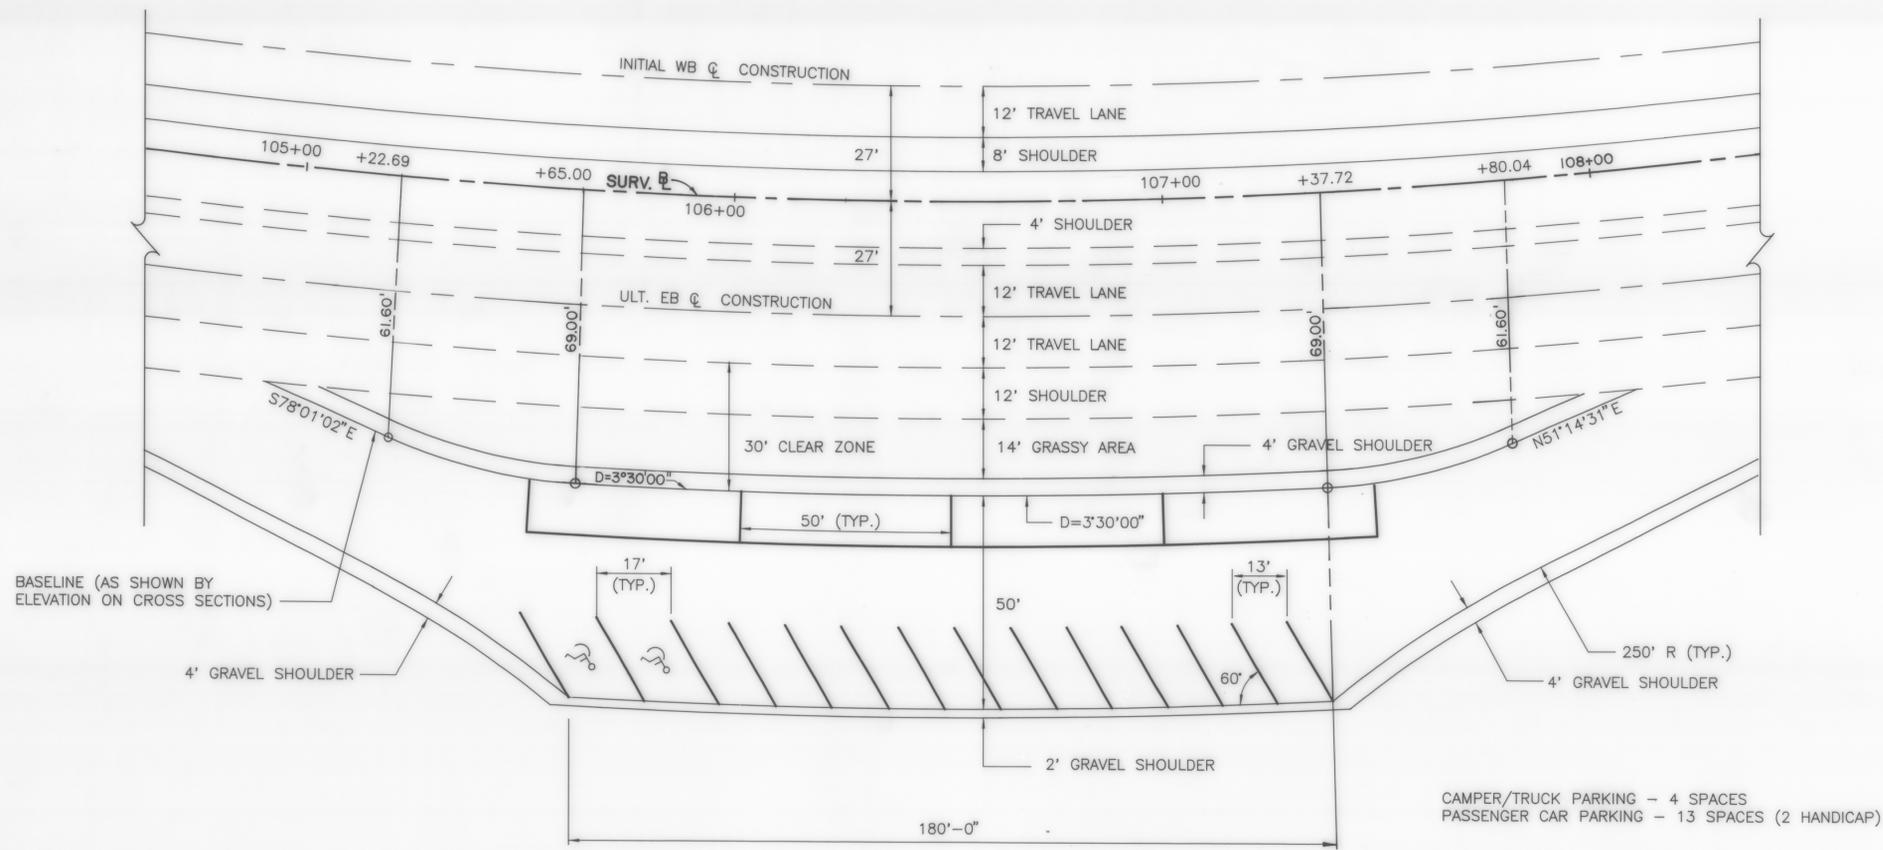

PLAN
SCALE: 1" = 20'

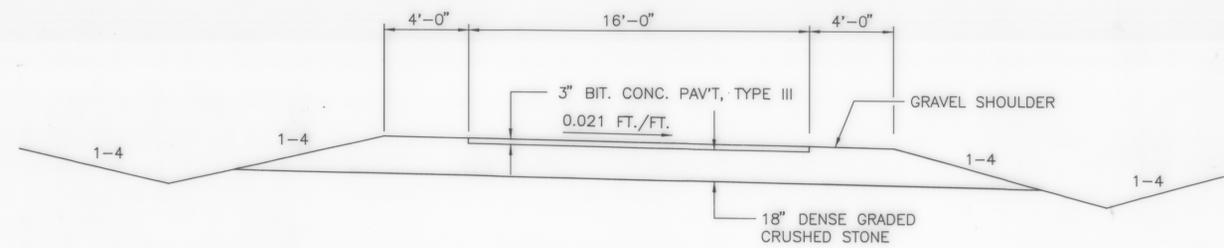

DRIVES
N.T.S.

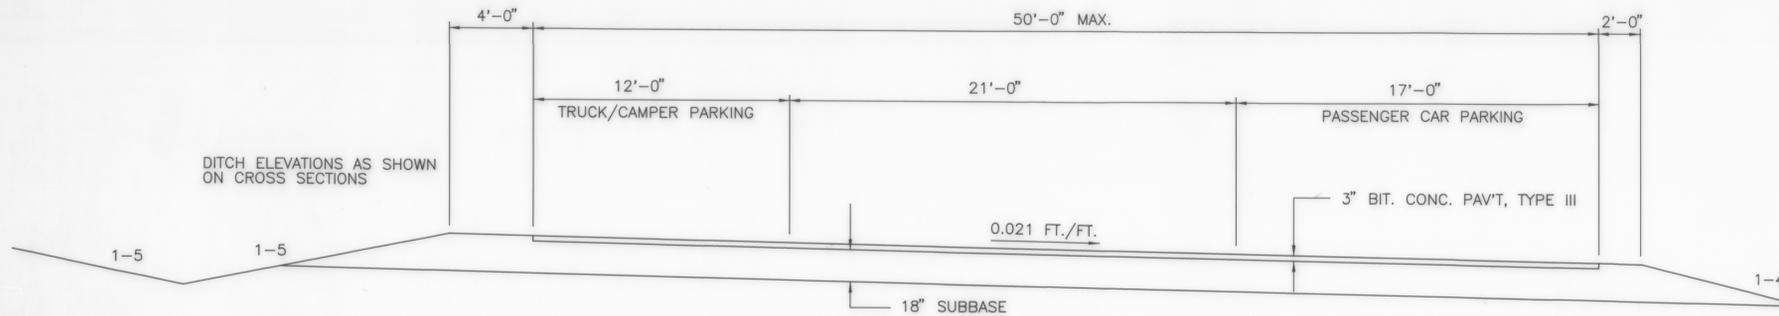

PARKING AREA
N.T.S.

DITCH ELEVATIONS AS SHOWN ON CROSS SECTIONS

R.O.W. PLAN

THIS SHEET TO BE USED FOR R.O.W. INFORMATION ONLY.

SURVEYED BY _____ DATE _____
DRAWN BY BRYANT ASSOC. DATE 2/91
TRACED BY BRYANT ASSOC. DATE 2/91

WILLISTON - ESSEX - COLCHESTER
SECTION 4

PROJ. PB NO. 033-1(1)
SHEET 14 OF 77