



EROSION MATTING

LT
ML. STA. 182+00 ~ 188+00
ACCESS DRIVE LT. @
STA. 187+25 ~ 188+00

WOVEN WIRE FENCE WITH STEEL POSTS
STA. 165+00, 100' LT. - STA. 186+00, 100' LT.
STA. 186+00, 100' LT. - STA. 187+05, 85' LT.
STA. 187+05, 85' LT. - STA. 188+87, 75' LT.
STA. 172+16, 333' RT. - STA. 183+19, 259' RT.
STA. 183+19, 259' RT. - STA. 188+12, 110' RT.

SURVEY B
CURVE DATA #8
D = 3° 30' 00"
Δ = 51° 43' 25" LT.
R = 1637.02'
T = 793.55'
L = 1477.82'
E = 182.20'
BANK = 0.058 FT/FT.

TOWN OF COLCHESTER

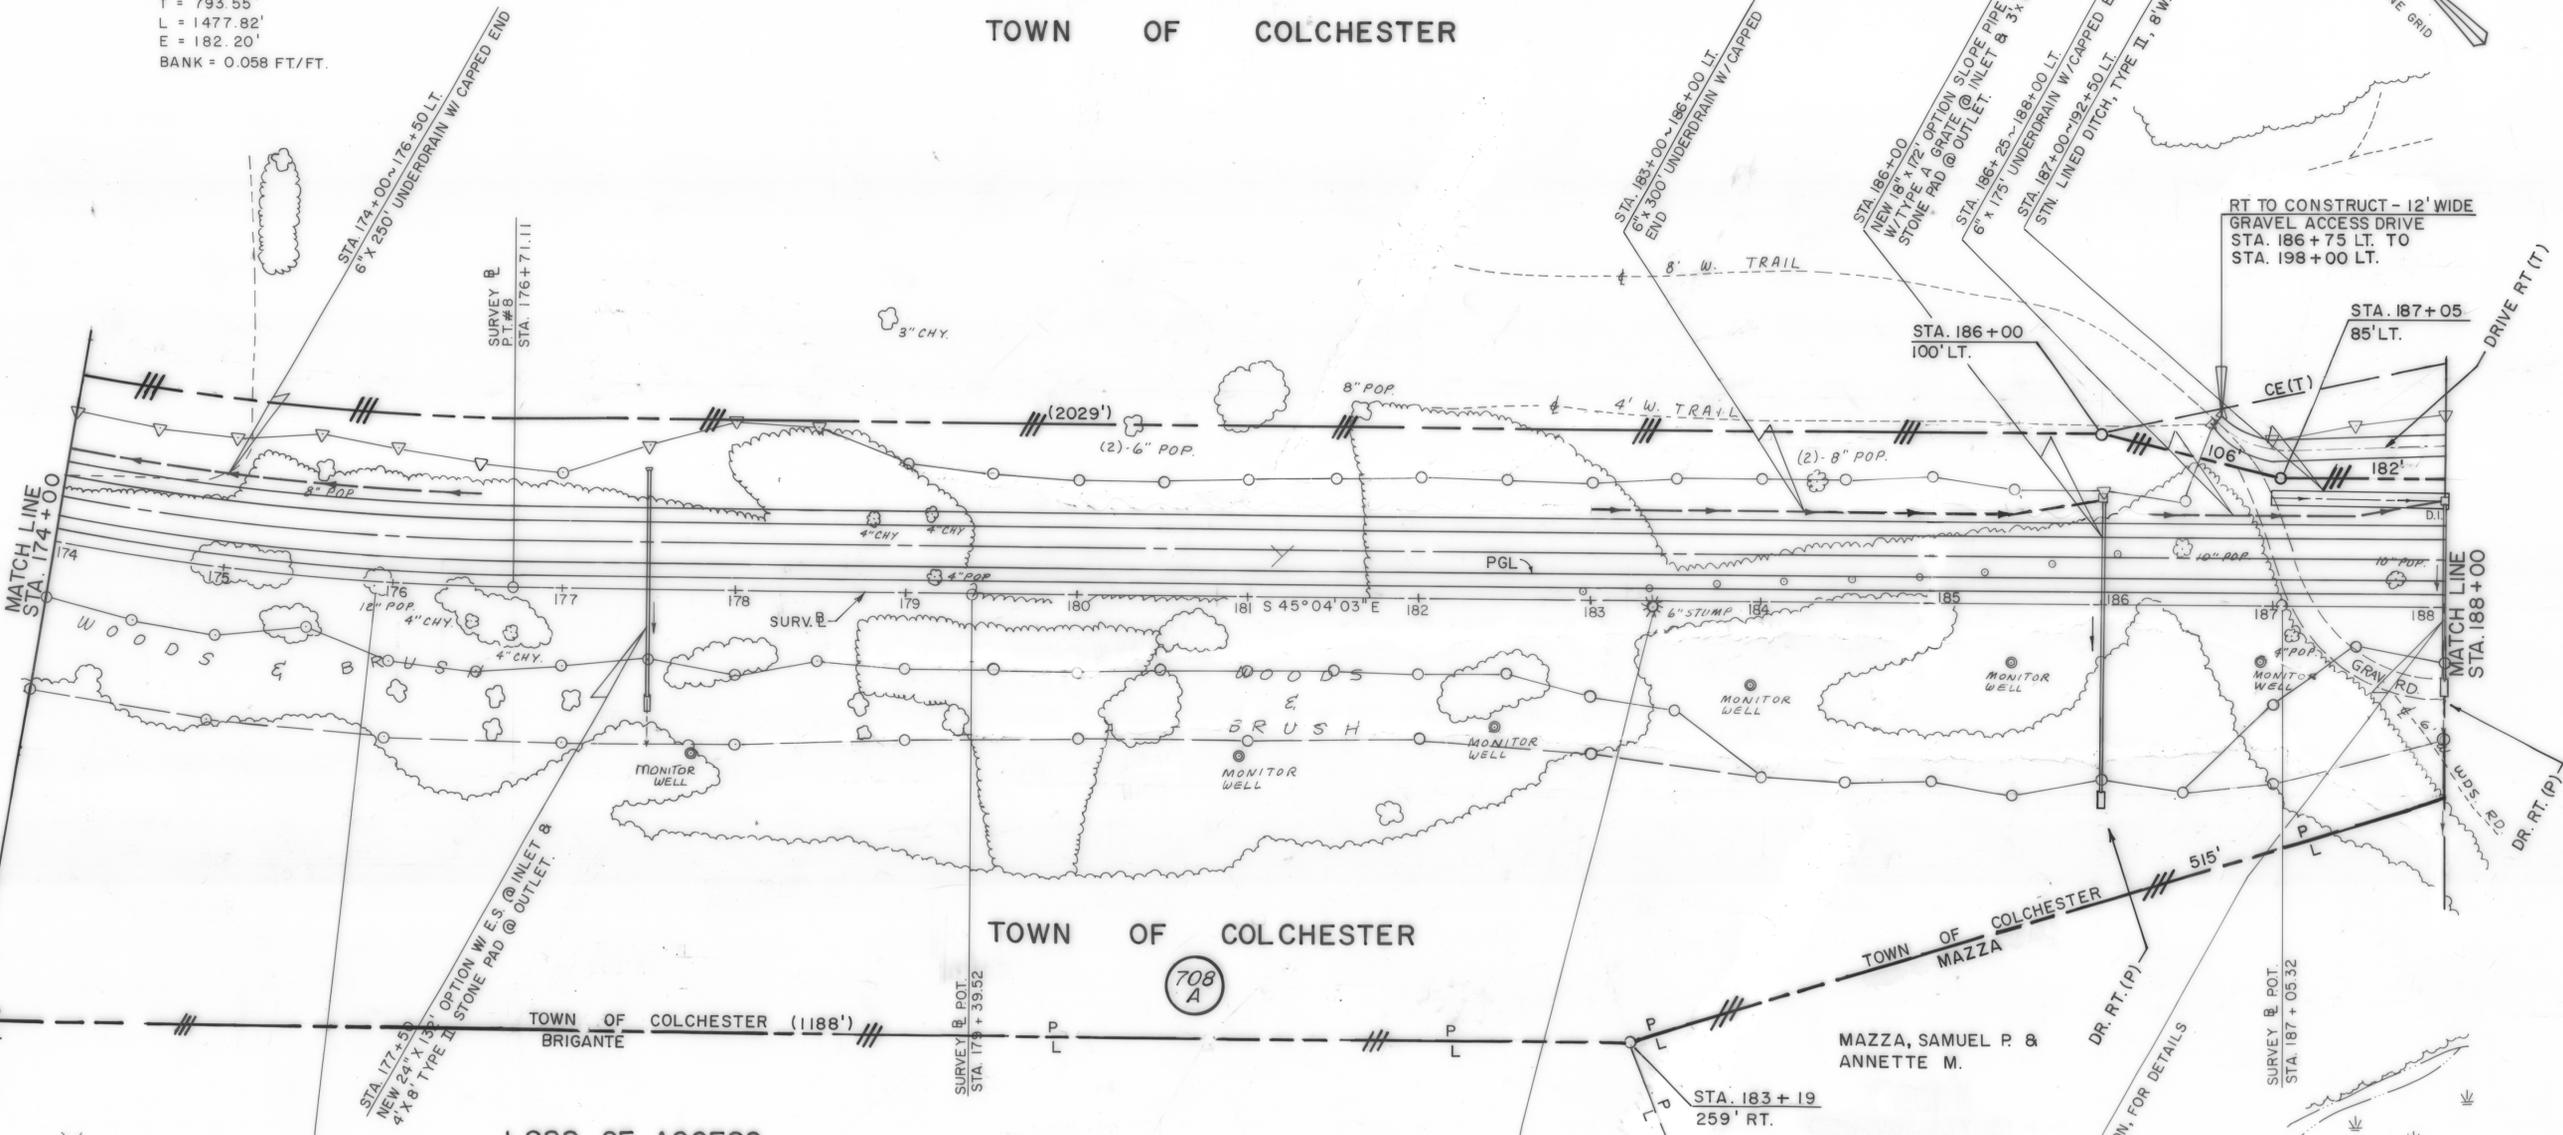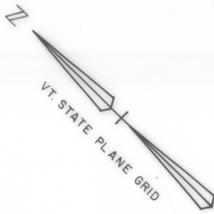

LOSS OF ACCESS
BRIGANTE, JOHN & VELMA
721


BM # 70
S.I. 6" STUMP
NGVD EL. 133.05

MAZZA, SAMUEL P. &
ANNETTE M.
709

R.O.W. PLAN
THIS SHEET TO BE USED FOR R.O.W. INFORMATION ONLY.

VT. SURVEY
SURVEYED BY CONSULTANTS DATE 2/89
DRAWN BY BRYANT ASSOC. DATE 3/89
TRACED BY DATE

WILLISTON-ESSEX-COLCHESTER
SECTION 4
PROJ. PB NO. 033-1(1)
SHEET 53 OF 77

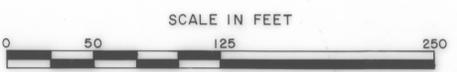

N 739,500

E 313,500

N 739,000

E 314,000