



BEGIN CONSTRUCTION  
REV. STA. 31+25  
MATCH EXISTING

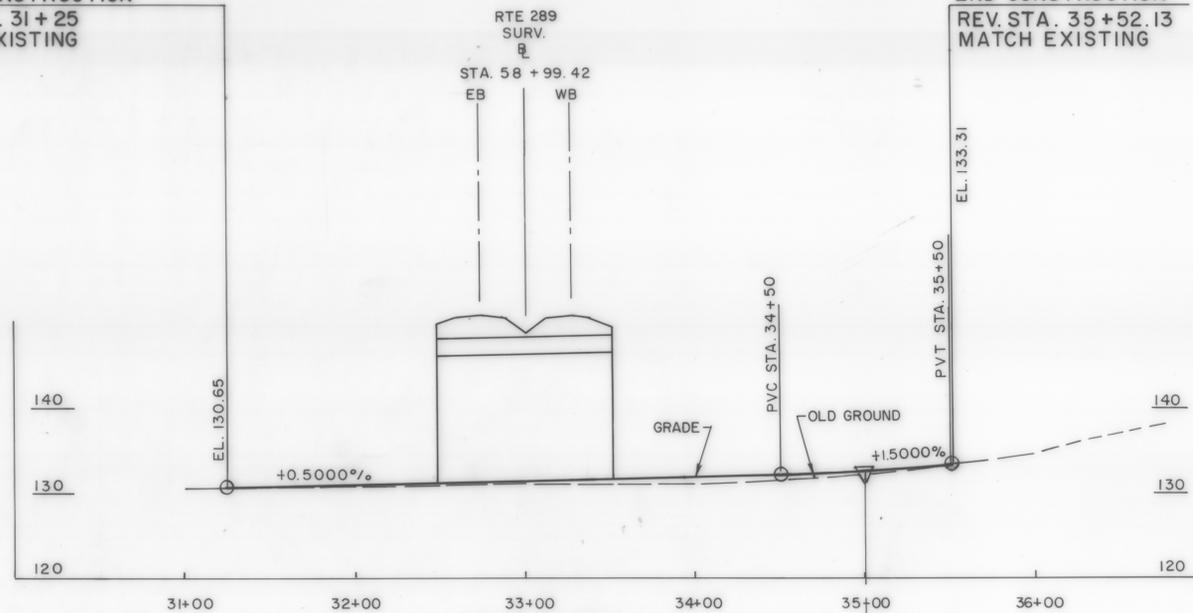

PARSONS ROAD  
SCALE: 1" = 50' H  
1" = 10' V

PVI 35+00  
EL. 132.53  
VC = 100'  
K = 100

BEGIN CONSTRUCTION  
PARSONS ROAD DETOUR  
PARSONS ROAD DETOUR STA. 1+25 =  
PARSONS ROAD STA. 3+11.76, 7.70' LT.

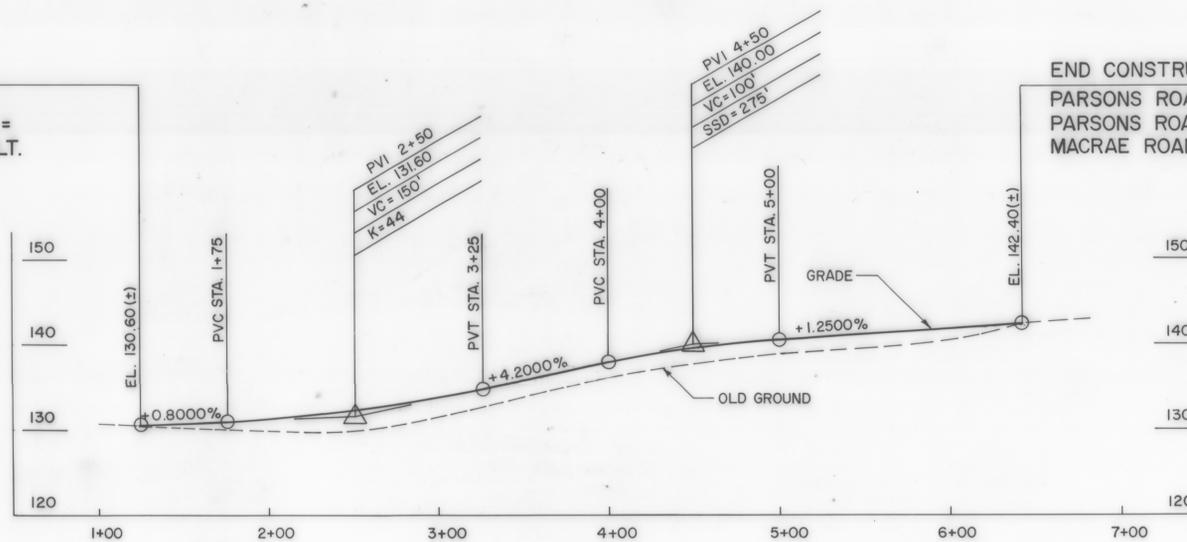

DETOUR ROAD  
SCALE: 1" = 50' H  
1" = 10' V

END CONSTRUCTION  
PARSONS ROAD DETOUR  
PARSONS ROAD DETOUR STA. 6+42.47 =  
MACRAE ROAD STA. 22+90.00, 18' LT.

**R.O.W. PLAN**  
THIS SHEET TO BE USED  
FOR R.O.W. INFORMATION  
ONLY.

VT SURVEY  
SURVEYED BY CONSULTANTS DATE \_\_\_\_\_  
DRAWN BY BRYANT ASSOC DATE \_\_\_\_\_  
TRACED BY \_\_\_\_\_ DATE \_\_\_\_\_  
WILLISTON - ESSEX - COLCHESTER  
SECTION 4  
PROJ. PB NO. 033-1 (1)  
SHEET 61 OF 77