



DATE	
BY	
SURVEYED	
PLOTTED	
CHECKED	
RT. OF WAY CHECKED	
NO.	
PLAN	
NOTE BOOK	

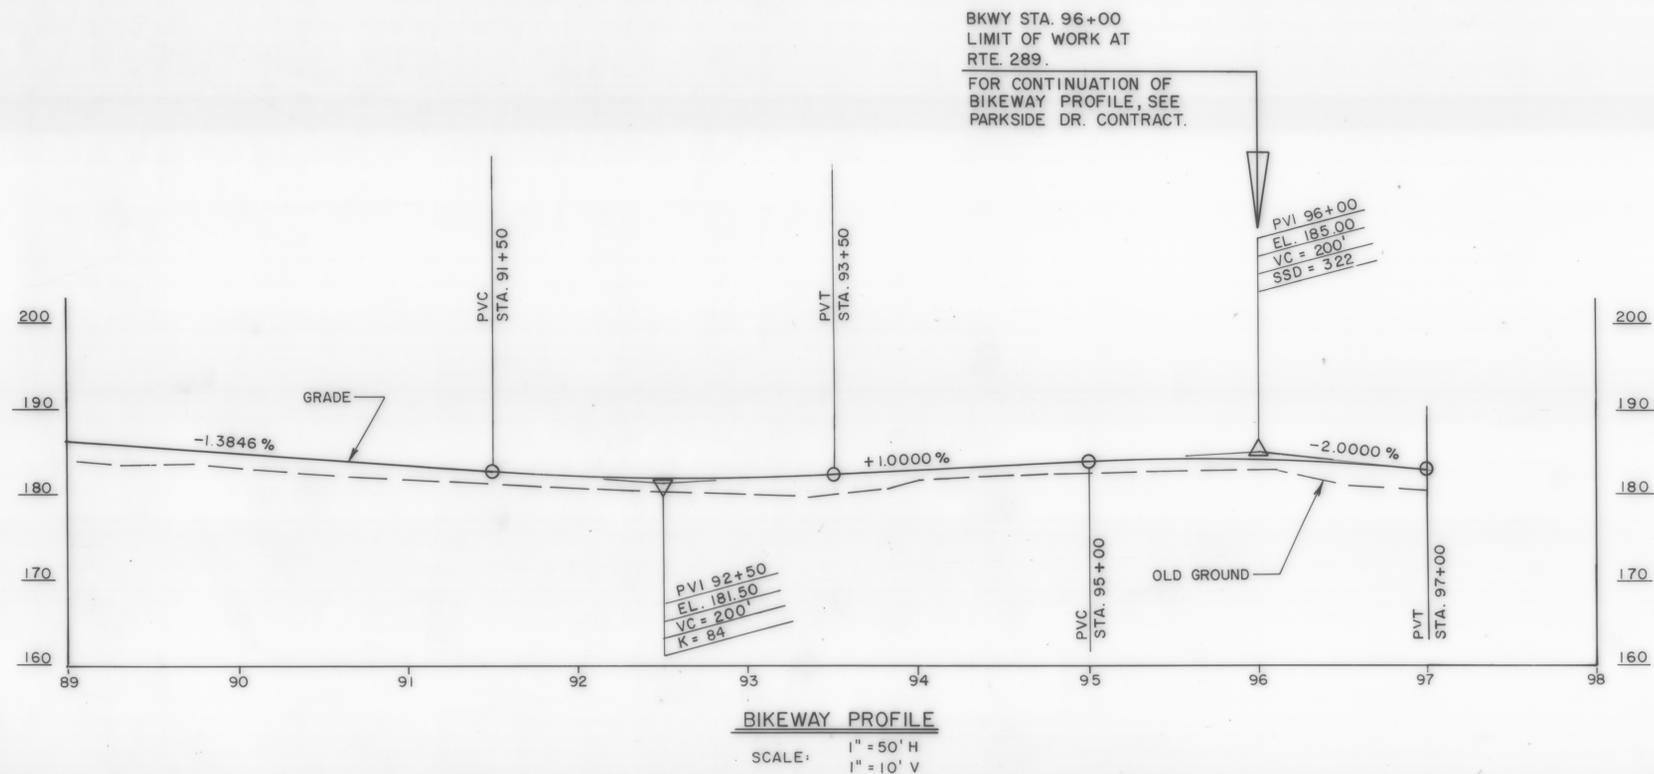

BKWKY STA. 96+00
LIMIT OF WORK AT
RTE. 289.
FOR CONTINUATION OF
BIKEWAY PROFILE, SEE
PARKSIDE DR. CONTRACT.

DATE	
BY	
SURVEYED	
PLOTTED	
CHECKED	
STRUCTURE NOTATIONS CHECKED	
NO.	
PROFILE	
NOTE BOOK	

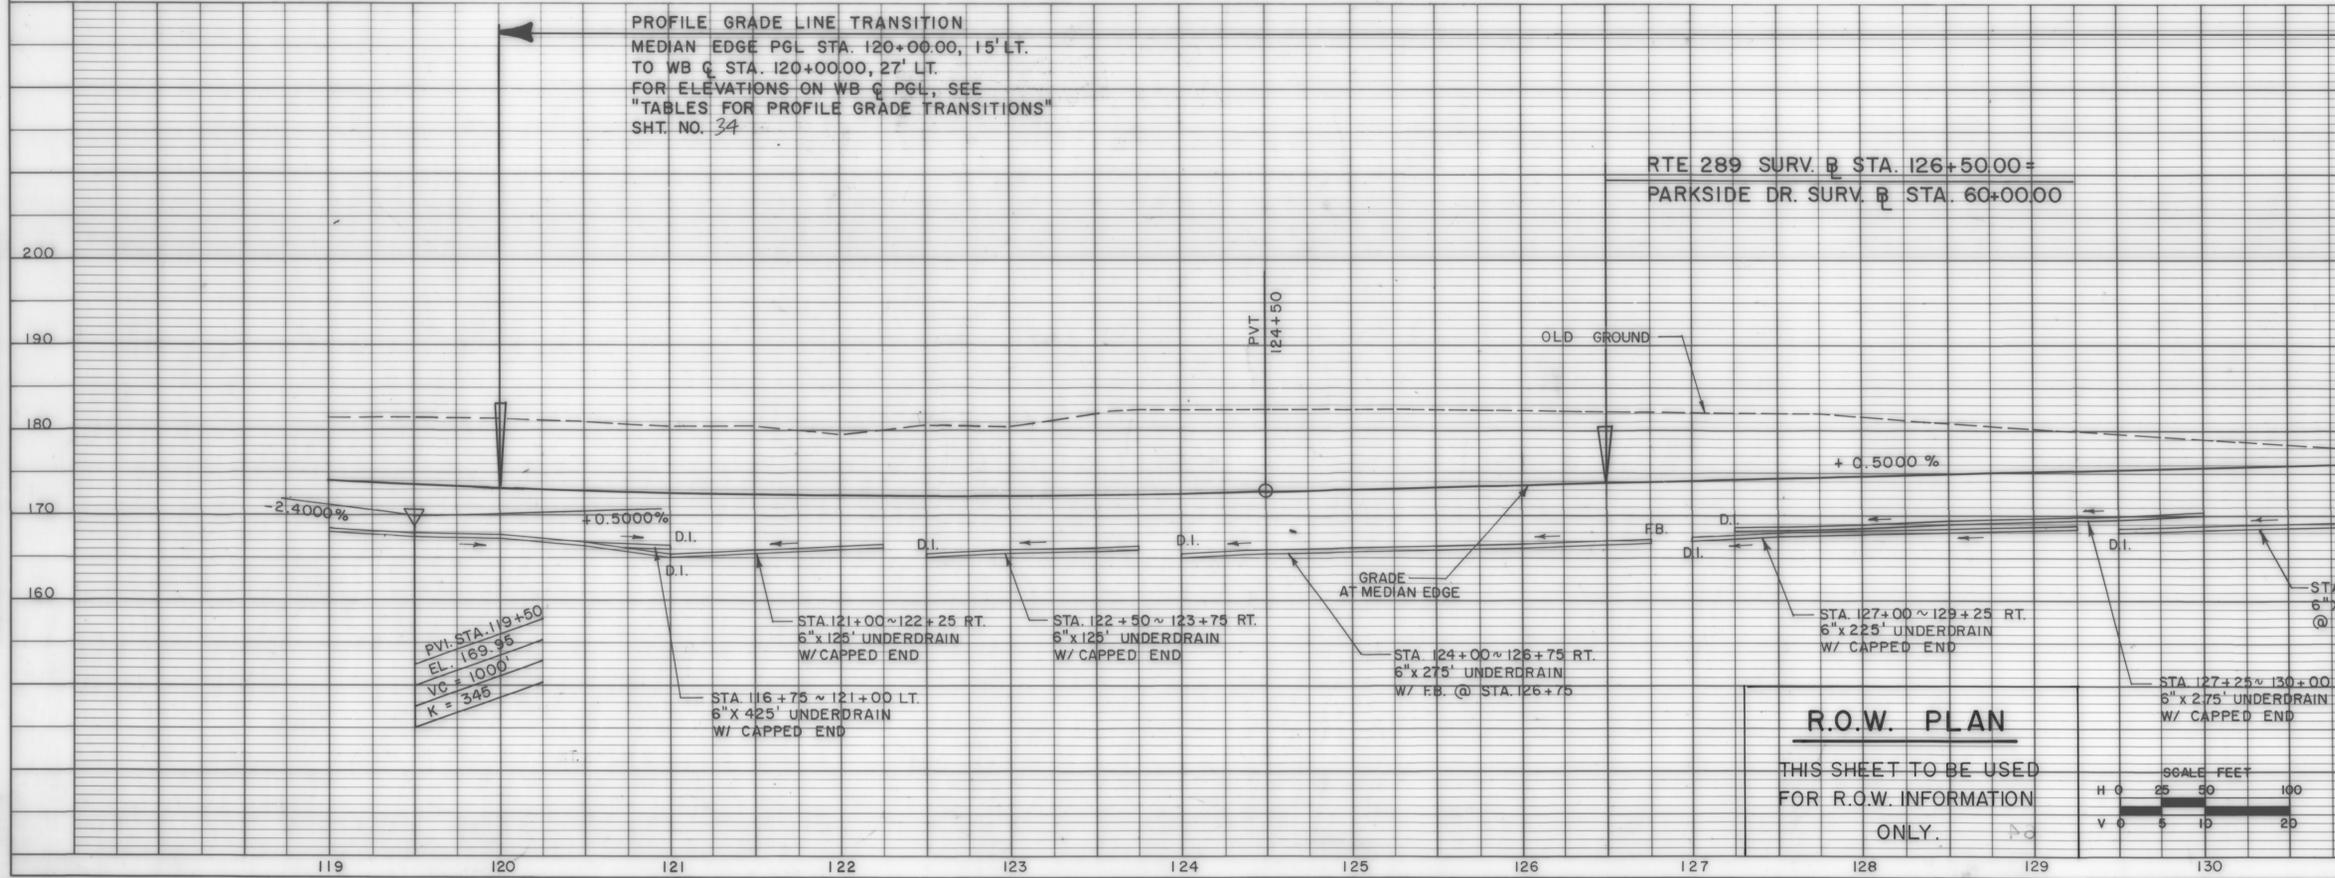

PROFILE GRADE LINE TRANSITION
MEDIAN EDGE PGL STA. 120+00.00, 15' LT.
TO WB C STA. 120+00.00, 27' LT.
FOR ELEVATIONS ON WB C PGL, SEE
"TABLES FOR PROFILE GRADE TRANSITIONS"
SHT. NO. 34

RTE 289 SURV. B STA. 126+50.00 ±
PARKSIDE DR. SURV. B STA. 60+00.00