


**PROFILE**  
**PARK SERVICE ROAD**

EP MBA STA. 20+00.00, 13.5' RT. =  
PD STA. 88+30.83  
END PARKSIDE DRIVE  
CONSTRUCTION

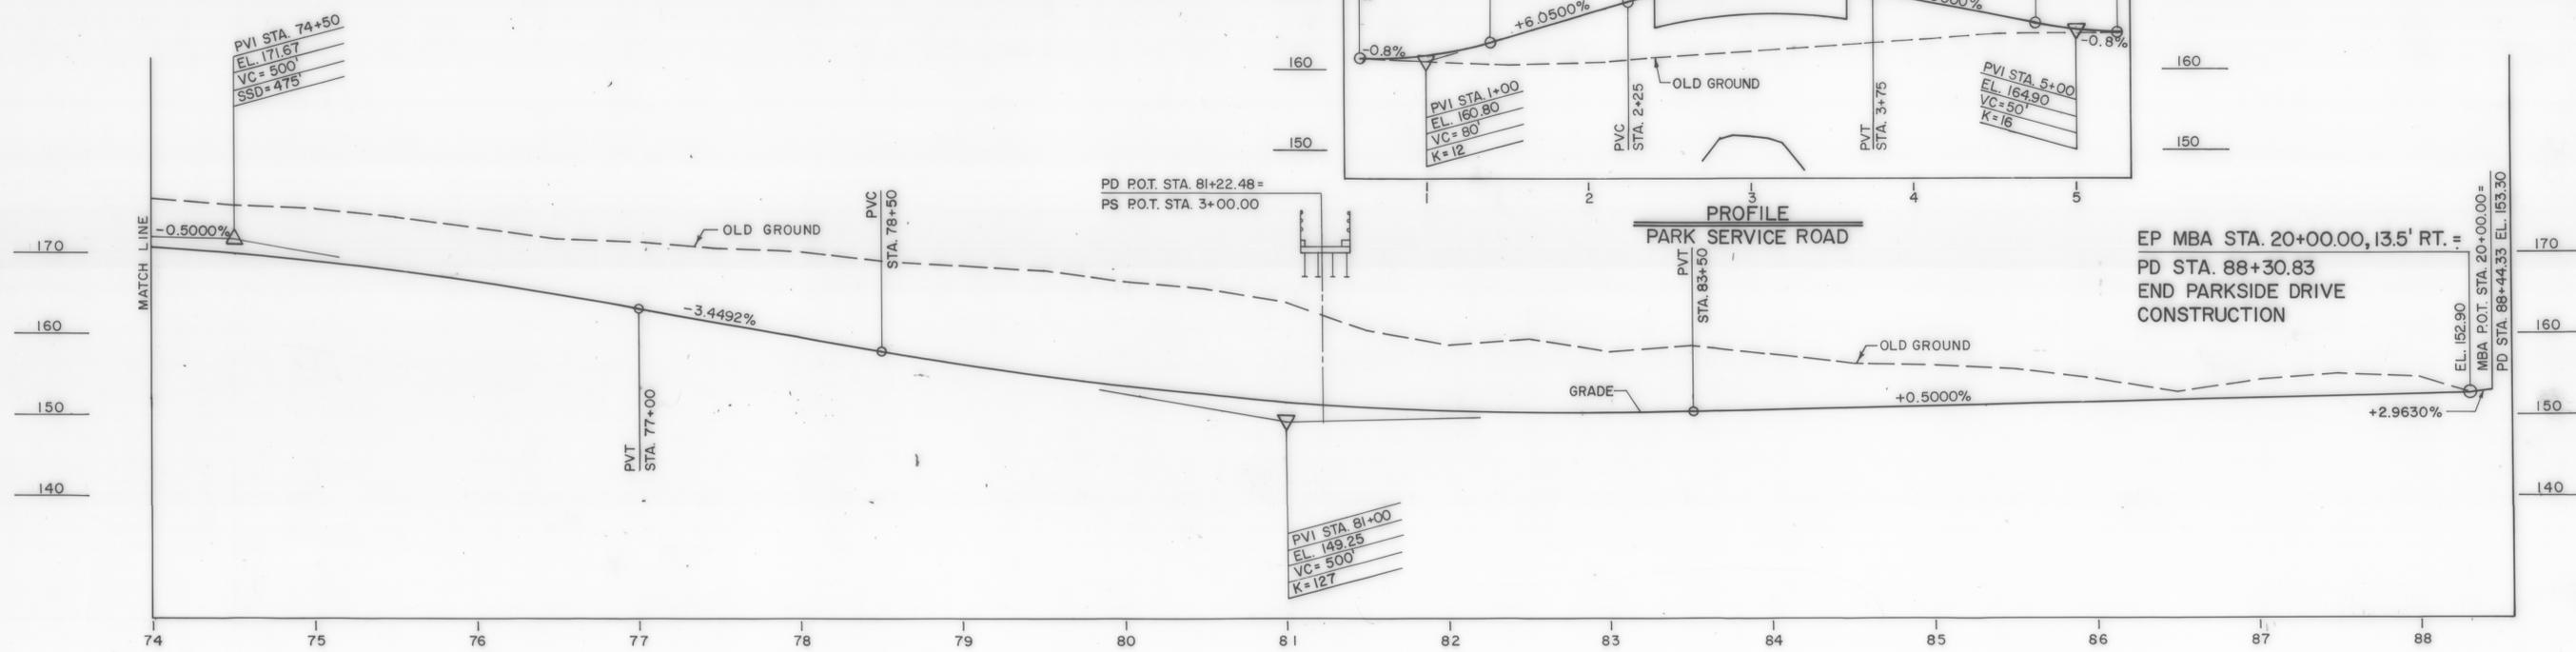

**PROFILE**  
**PARKSIDE DRIVE**

SC: 1" = 50' (H)  
1" = 10' (V)

**R.O.W. PLAN**

THIS SHEET TO BE USED  
FOR R.O.W. INFORMATION  
ONLY.

**PARKSIDE DRIVE**

VT. SURVEY  
CONSULTANTS, DATE \_\_\_\_\_  
DRAWN BY BRYANT ASSOC. DATE \_\_\_\_\_  
TRACED BY \_\_\_\_\_ DATE \_\_\_\_\_  
WILLISTON - ESSEX - COLCHESTER  
SECTION 4  
PROJ. PB NO. 033-1(1)  
SHEET 68 OF 77