


DATE	
BY	
DESIGNED	
DRAWN	
CHECKED	
ALIGNED	
NOTED	
BY	
DATE	
PLAN	
NOTE BOOK	
No.	

DATE	
BY	
SURVEYED	
DRAWN	
CHECKED	
ALIGNED	
NOTED	
BY	
DATE	
PROFILE	
NOTE BOOK	
No.	

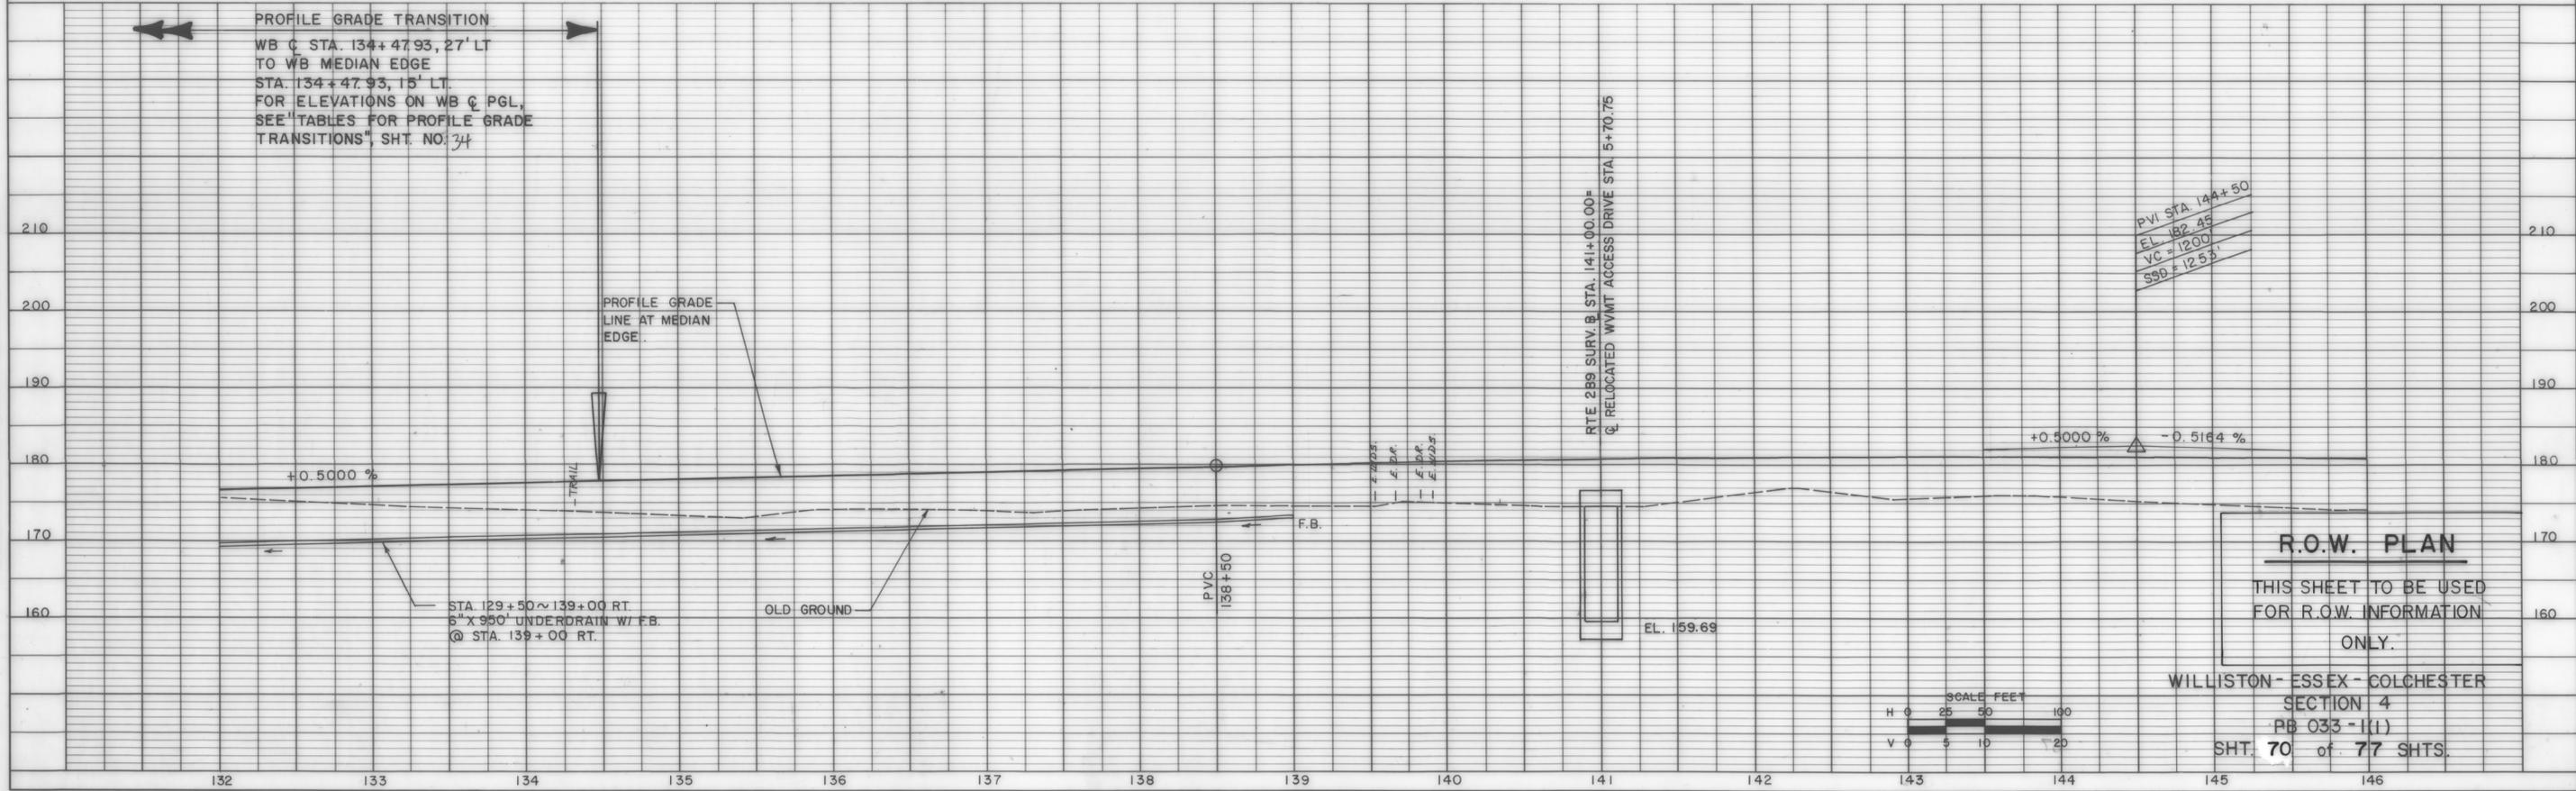

R.O.W. PLAN
THIS SHEET TO BE USED
FOR R.O.W. INFORMATION
ONLY.

WILLISTON - ESSEX - COLCHESTER
SECTION 4
PB 033-1(1)
SHT. 70 of 77 SHTS.