


DATE	
BY	
DESIGNED	
PLOTTED	
ALIGNED CHECKED	
PT. OF WAY CHECKED	
NOTE BOOK	
No.	

DATE	
BY	
DESIGNED	
PLOTTED	
ALIGNED CHECKED	
PT. OF WAY CHECKED	
NOTE BOOK	
No.	

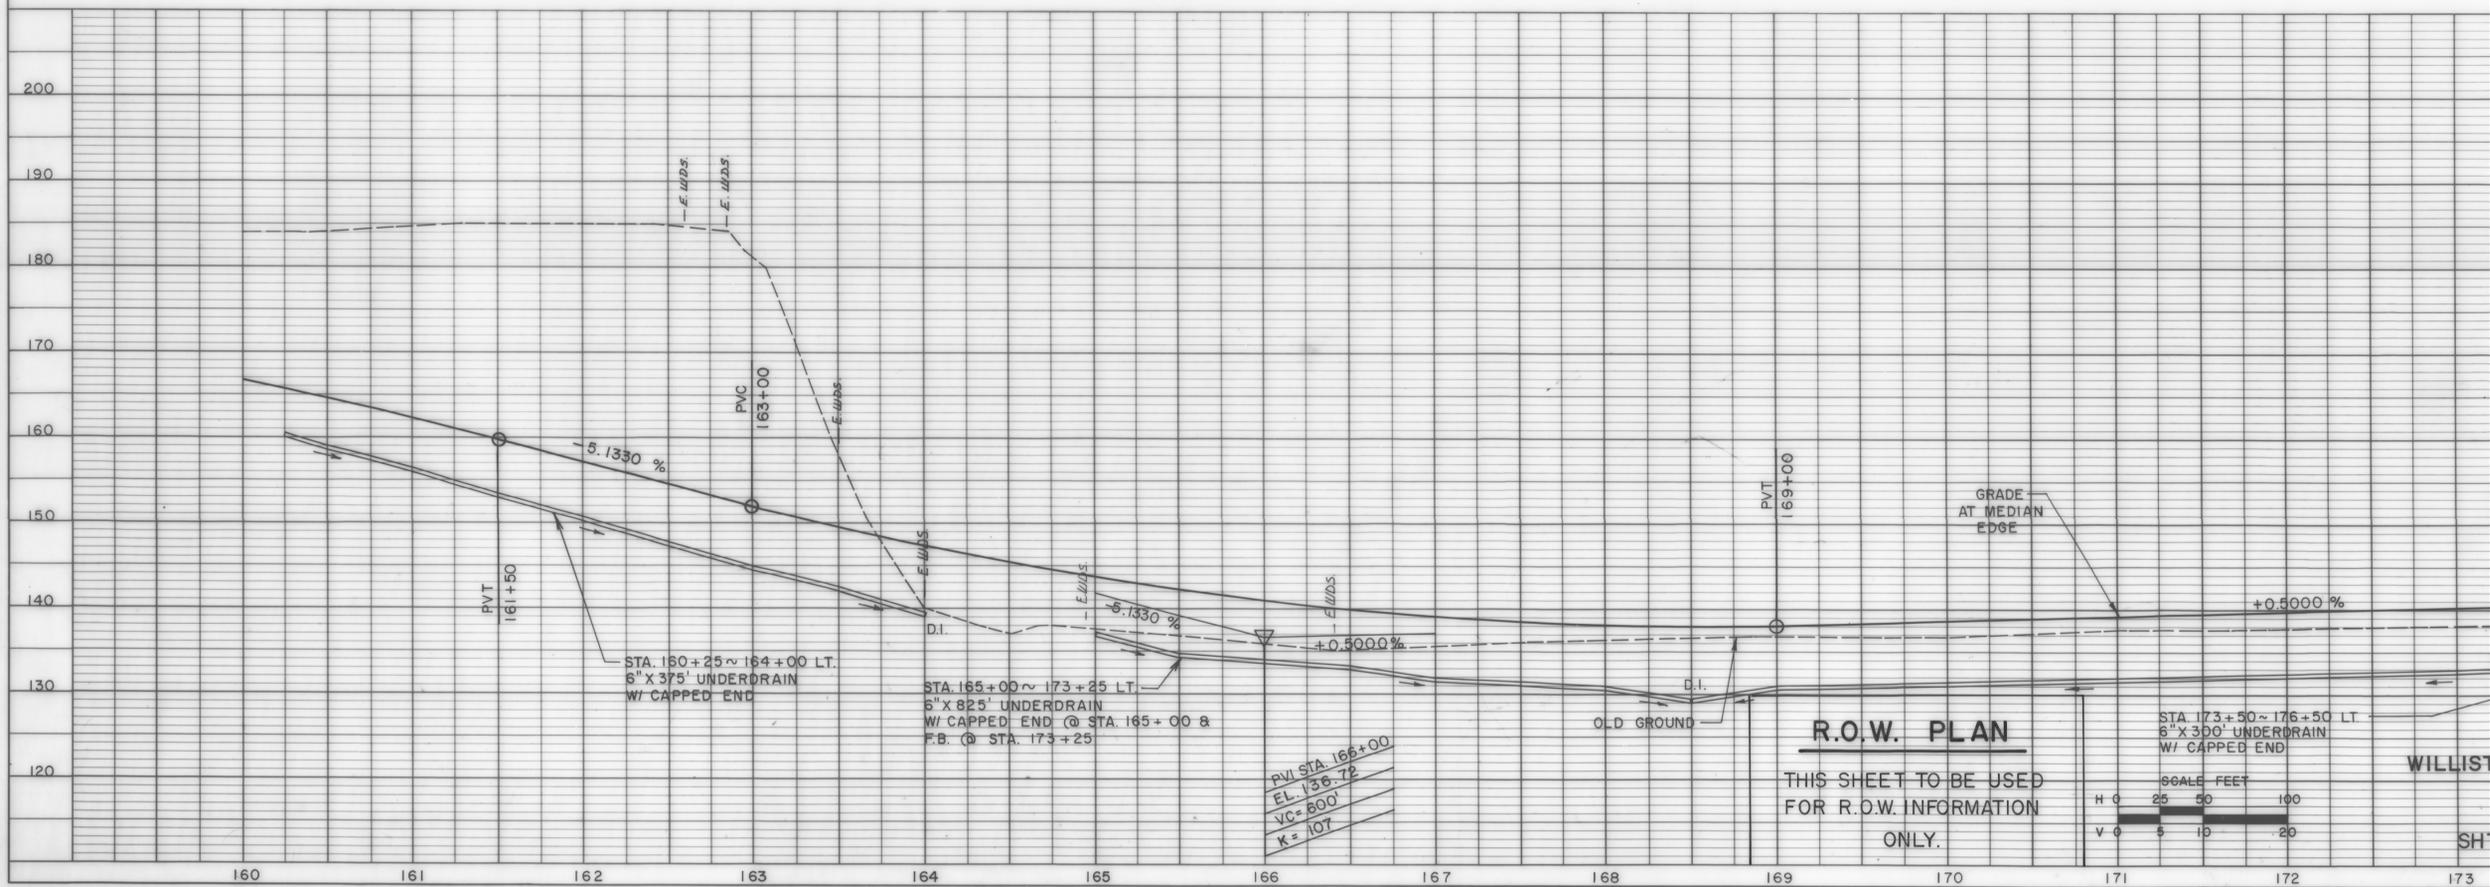

R.O.W. PLAN
 THIS SHEET TO BE USED
 FOR R.O.W. INFORMATION
 ONLY.

SCALE FEET
 H 0 25 50 100
 V 0 5 10 20

WILLIST
 SH