


TYPICAL SECTIONS

3" BITUMINOUS CONCRETE PAVEMENT - 1 1/4" TYPE III WEARING COURSE, 1 3/4" TYPE II BINDING COURSE
 5" BITUMINOUS CONCRETE PAVEMENT, TYPE I - BASE COURSE 2 - 2 1/2" COURSES
 24" SUBBASE OF DENSE GRADED CRUSHED STONE
 SHOULDERS 1 1/4" BITUMINOUS CONCRETE PAVEMENT
 0" TO 12" GRANULAR BORROW (IN FILLS) } AS DIRECTED BY THE ENGINEER
 0" TO 24" SAND BORROW (IN CUTS)

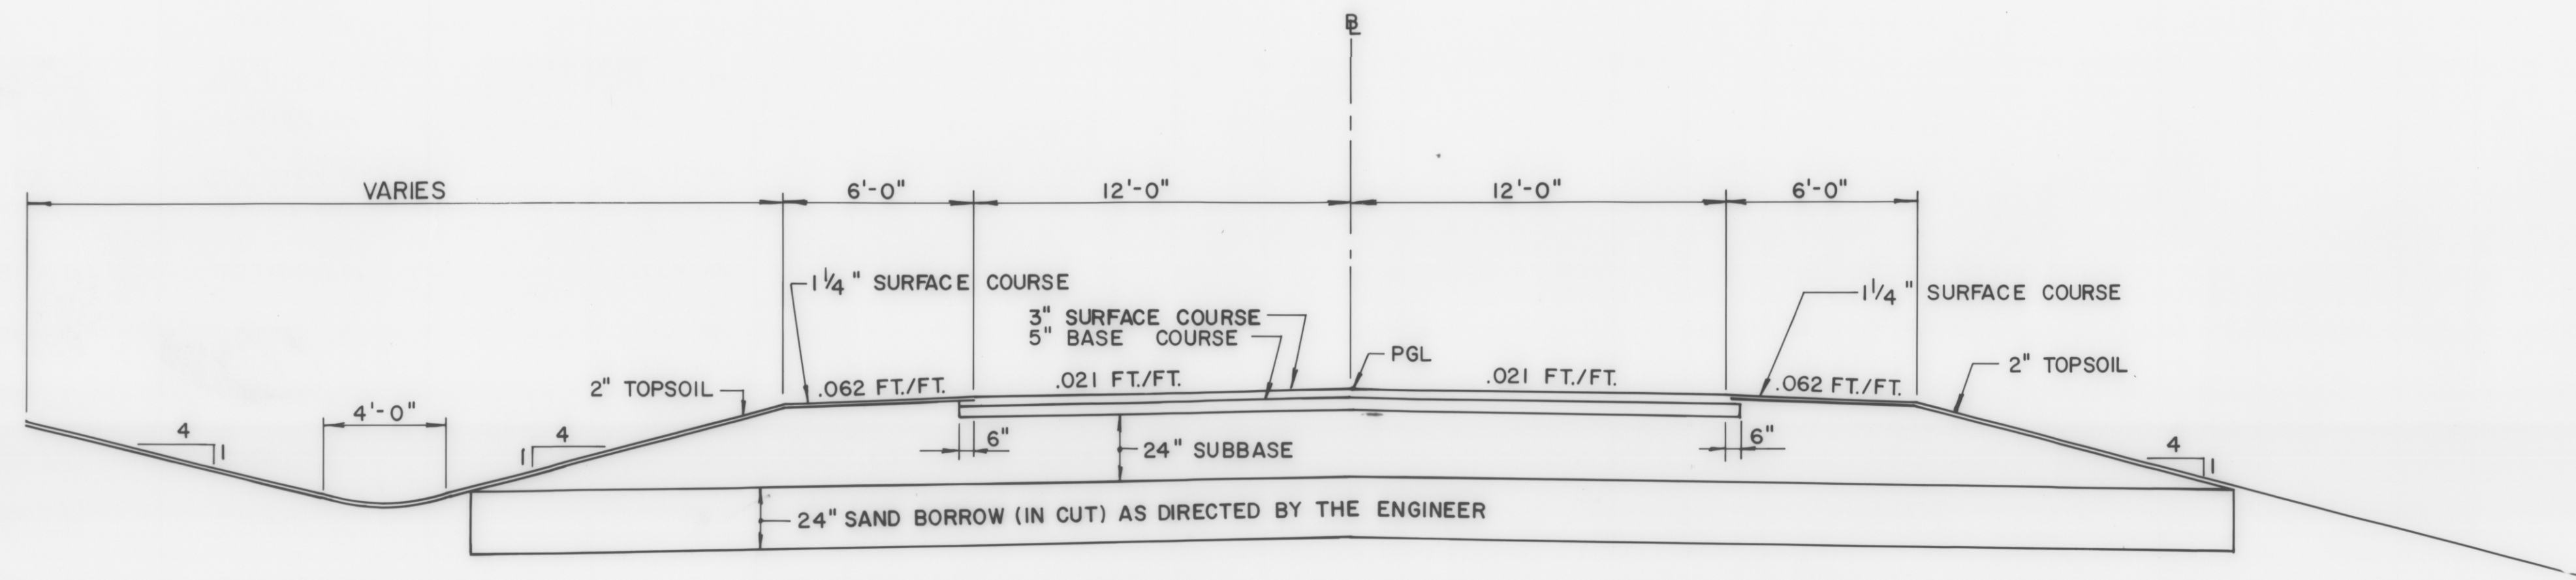

MOUNTAIN VIEW ROAD
 NORMAL SECTION
 SCALE: 1/4" = 1'-0"

DATUM
 VERTICAL _____
 HORIZONTAL _____

R.O.W. PLANS

SURVEYED BY PINKHAM ENG. DATE 7/87
 DRAWN BY R.C.A. DATE 12/88
 TRACED BY L.S. DATE 12/88
 VERMONT ROUTE 289 (F.A.P.)
 TOWN OF WILLISTON
 PROJ. WILLISTON - NO. PB 033-1(1)
 COLCHESTER
 SHEET 9 OF 35