

**INDEX OF SHEETS**

SHEET 1	TITLE SHEET
2-6	TYPICAL SECTIONS
7-12	R.O.W. DETAIL SHEETS
13-21	R.O.W. LAYOUT SHEETS
22-31	PROFILE SHEETS

# STATE OF VERMONT AGENCY OF TRANSPORTATION



## PROPOSED IMPROVEMENT TOWNS OF ESSEX AND WILLISTON COUNTY OF CHITTENDEN CHITTENDEN COUNTY CIRCUMFERENTIAL HIGHWAY VERMONT ROUTE 289 (F.A.P.)


BEGINNING AT A POINT APPROXIMATELY 0.441 MILES NORTHERLY OF WINOOSKI RIVER ESSEX-WILLISTON TOWN LINE AND EXTENDING SOUTHERLY 0.814 MILES.

LENGTH OF ROADWAY 337704 FT. = 0.640 MILE  
LENGTH OF BRIDGE 920.96 FT. = 0.174 MILE  
LENGTH OF R.O.W. PROJECT 4298.00 FT. = 0.814 MILE

BEGIN R.O.W. PROJECT  
P.B. 033-1(I) SECTION 2  
(END SECTION 3)

STA. 650+40 150' LT.


### R.O.W. PLANS

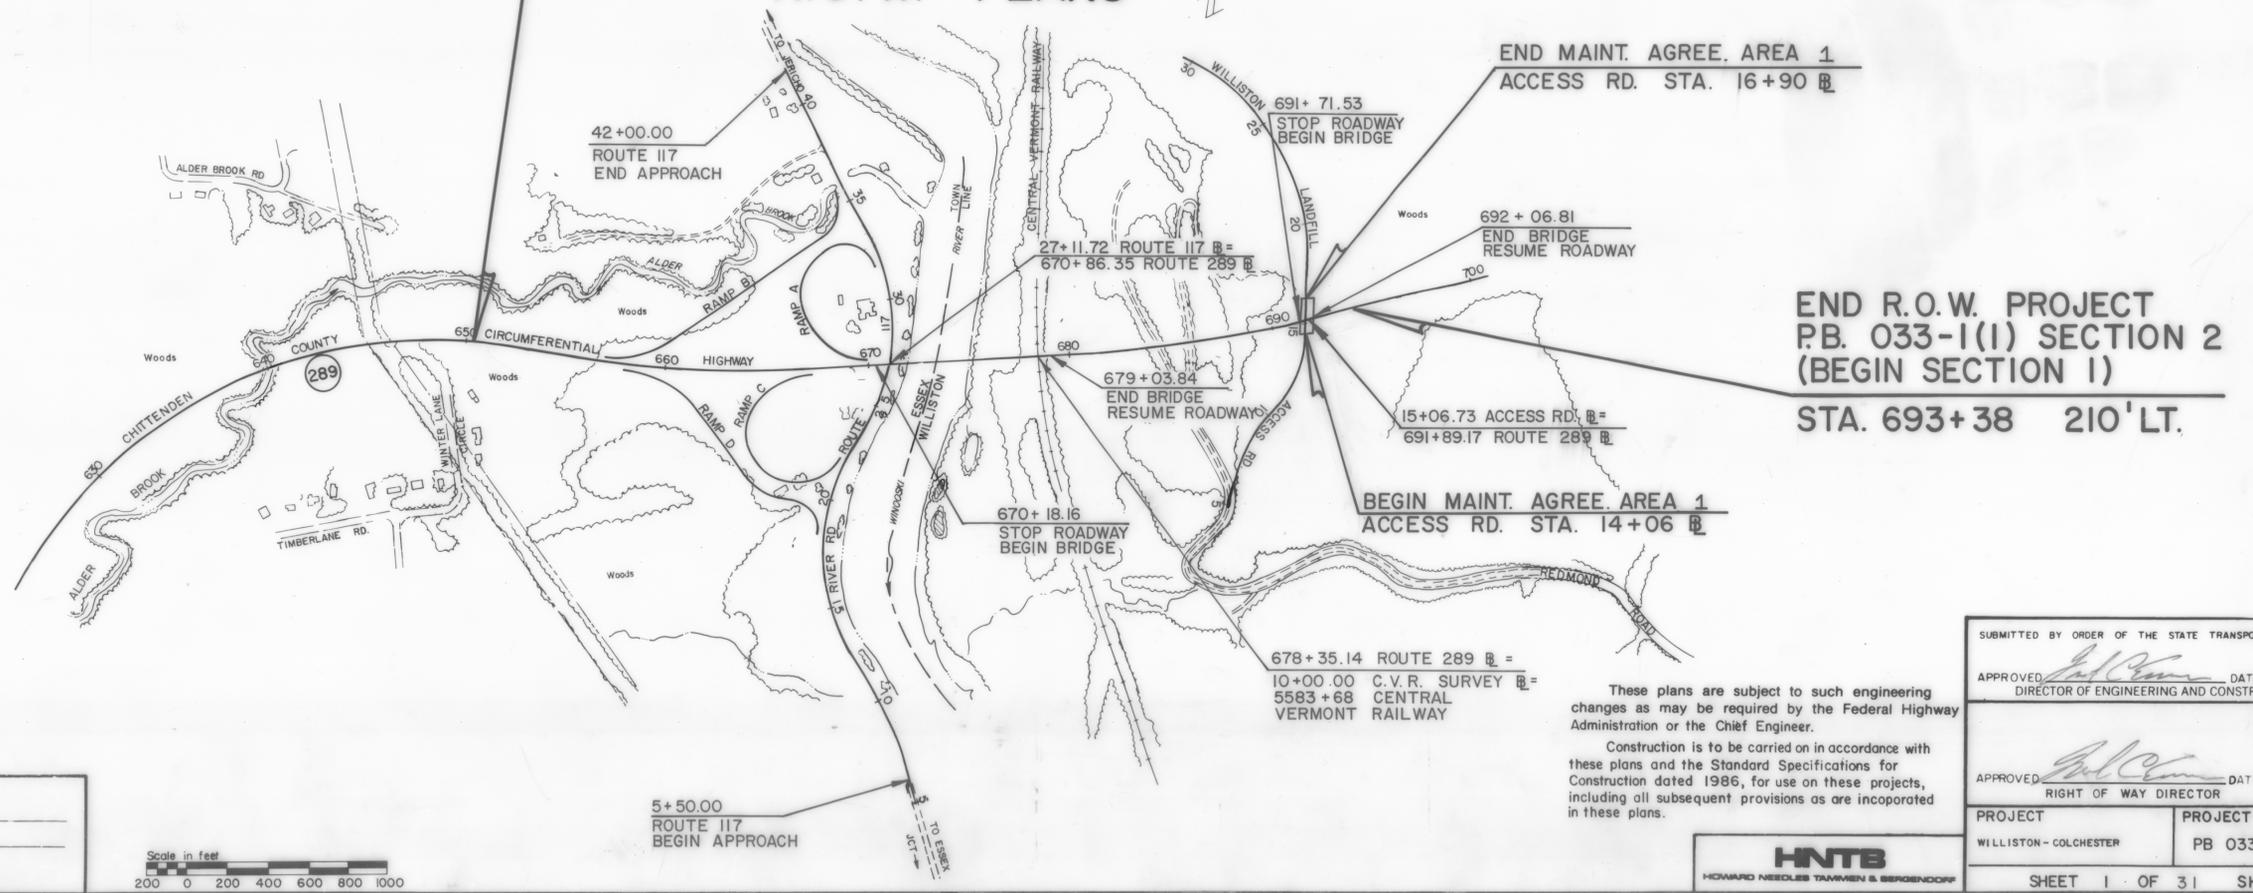

**CONVENTIONAL SIGNS**

- COUNTY LINE
- TOWN LINE
- LIMITS OF ACCESS
- POINT OF ACCESS
- FENCE LINE
- STONE WALL
- TRAVELED WAY
- GUARD RAIL
- RAILROAD
- SURVEY LINE
- CULVERT
- POWER POLE
- TELEPHONE POLE
- TREES
- CONTROL OF ACCESS
- PROPERTY LINE
- R.O.W. TAKING LINE
- SLOPE RIGHTS
- TOP OF CUT
- TOE OF SLOPE

DATUM  
VERTICAL \_\_\_\_\_  
HORIZONTAL \_\_\_\_\_

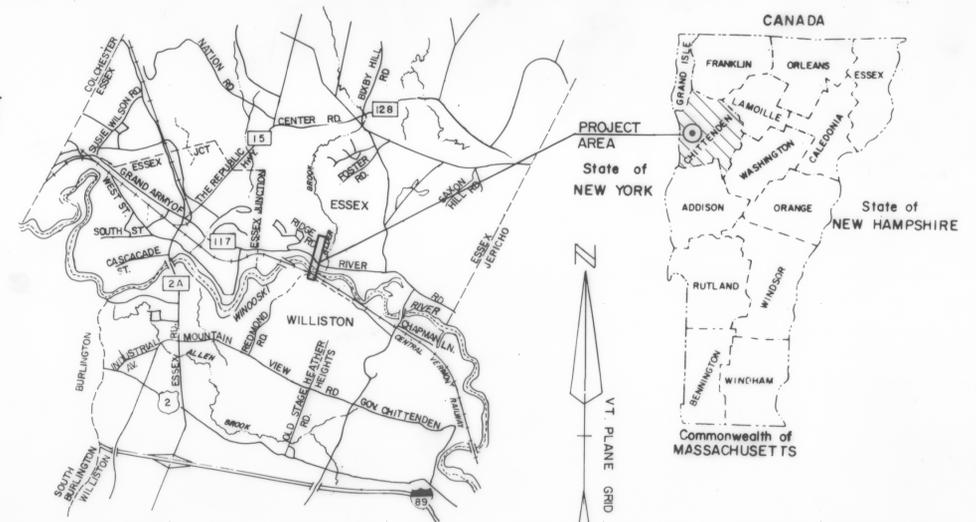

**TRAFFIC DATA**

1984	ADT	
2004	ADT	16000
1984	DHV	
2004	DHV	1500
	T	5%
	V	50 MPH

These plans are subject to such engineering changes as may be required by the Federal Highway Administration or the Chief Engineer.

Construction is to be carried on in accordance with these plans and the Standard Specifications for Construction dated 1986, for use on these projects, including all subsequent provisions as are incorporated in these plans.

**HNTB**  
HOWARD NEEDLES TAMMEN & BERGENCOFF

SUBMITTED BY ORDER OF THE STATE TRANSPORTATION BOARD	
APPROVED <i>[Signature]</i>	DATE 5/2/88
DIRECTOR OF ENGINEERING AND CONSTRUCTION	
APPROVED <i>[Signature]</i>	
DATE 5/2/88	
RIGHT OF WAY DIRECTOR	
PROJECT WILLISTON - COLCHESTER	PROJECT NO. PB 033-1(I)
SHEET 1 OF 31	SHEETS

BRUNING 44-131-40592.1