



RAMP TYPICAL SECTIONS

3" BITUMINOUS CONCRETE PAVEMENT - 1/4" TYPE III WEARING COURSE, 1 3/4" TYPE BINDING COURSE
 5" PLANT MIXED BASE COURSE - 2 - 2 1/2" COURSES
 24" SUBBASE OF DENSE GRADED CRUSHED STONE
 SHOULDERS 1/4" BITUMINOUS CONCRETE PAVEMENT
 0'-12" GRANULAR BORROW IN FILL (TO BE PLACED AS DIRECTED BY THE ENGINEER)

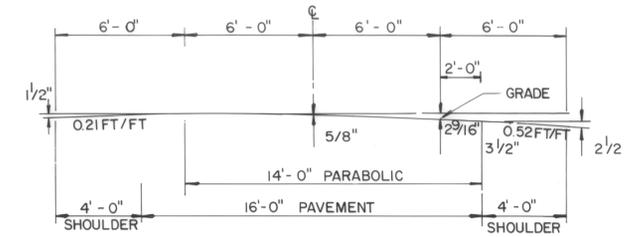


CROSS-SLOPE & PARABOLIC DETAIL

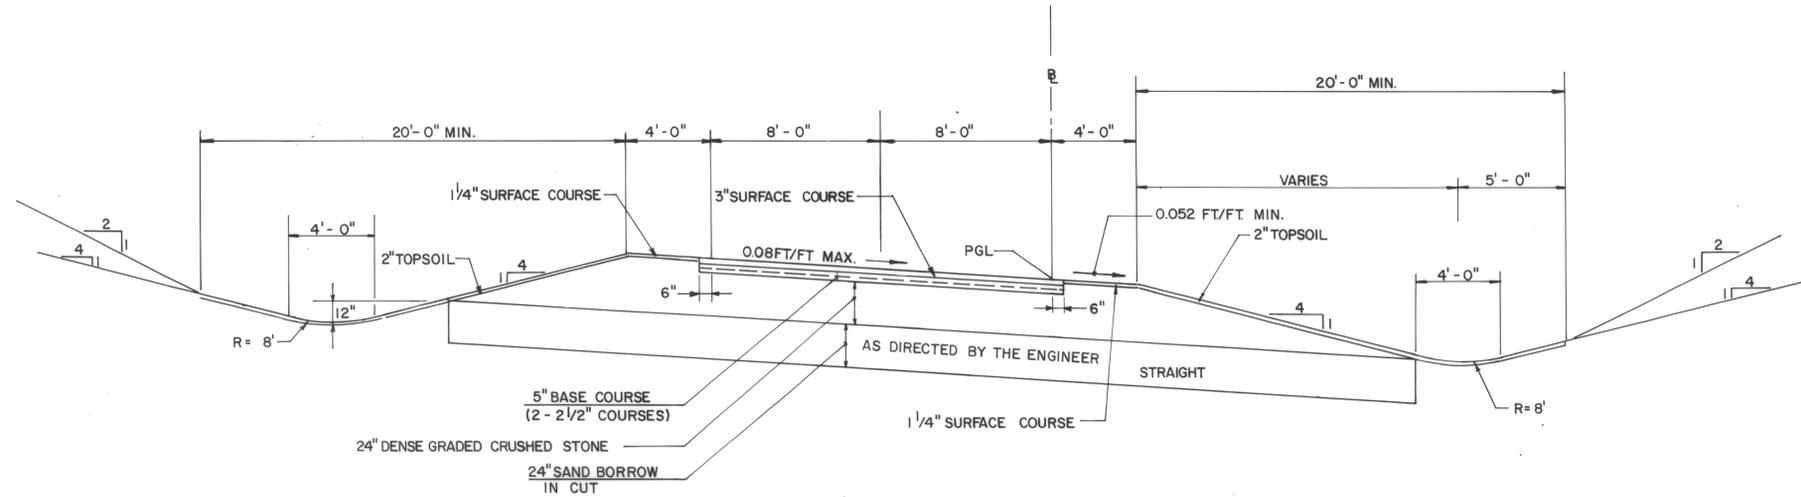

TYPICAL RAMP - BANKED SECTION

SCALE : 1/4" = 1'-0" VERT.
 1/4" = 1'-0" HORZ.

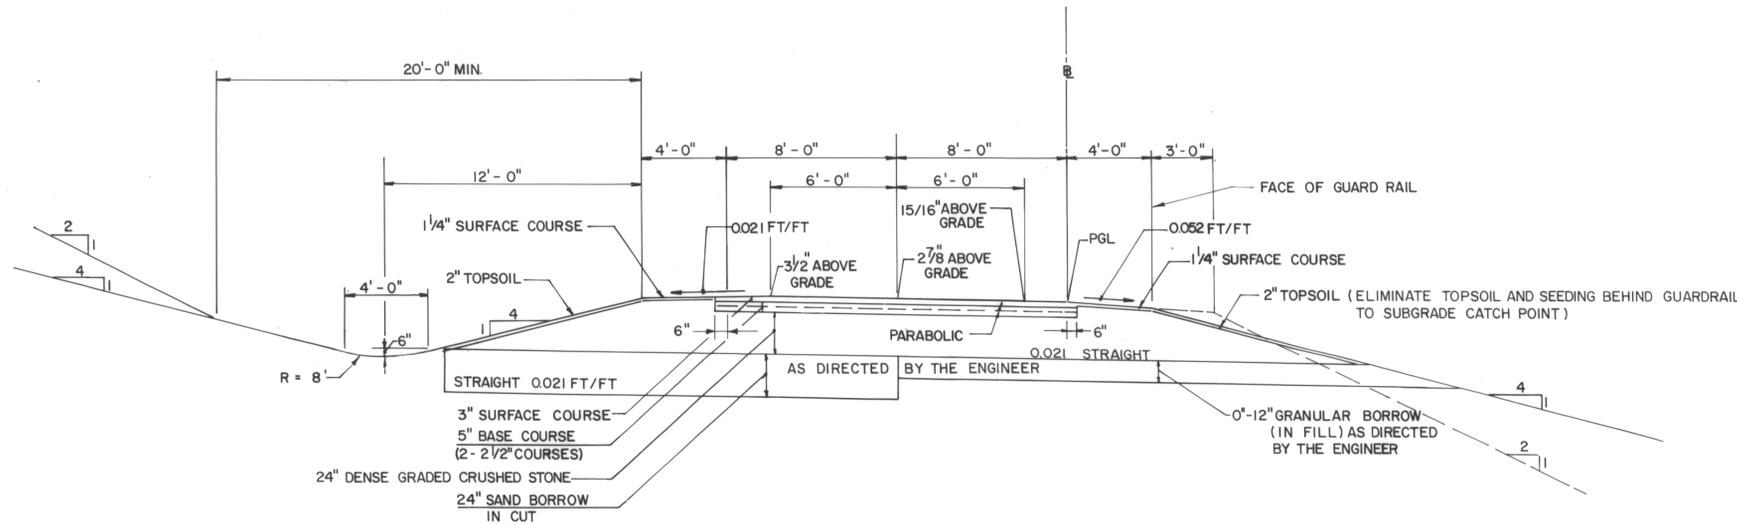

TYPICAL RAMP - NORMAL SECTION

SCALE : 1/4" = 1'-0" VERT.
 1/4" = 1'-0" HORZ.

DATUM
 VERTICAL _____
 HORIZONTAL _____

SURVEYED BY PINKHAM ENG. DATE 6/86
 DRAWN BY S.K.O. DATE 1/87
 TRACED BY N.P.D. DATE 2/87
 VERMONT ROUTE 289 (F.A.P.)
 TOWN OF ESSEX
 PROJ. WILLISTON-COLCHESTER NO. PB 033-1(1)
 SHEET 5 OF 31