
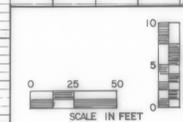


DATE	
BY	
REVISIONS	
NOTED	
ALIGNMENT CHECKED	
RT. OF WAY CHECKED	
PLAN	
NOTE BOOK	
No.	

DATE	
BY	
REVISIONS	
NOTED	
GRADES CHECKED	
A. M. N. NOTED	
CONSTRUCTION VARIATIONS CHECKED	
PROFILE	
NOTE BOOK	
No.	

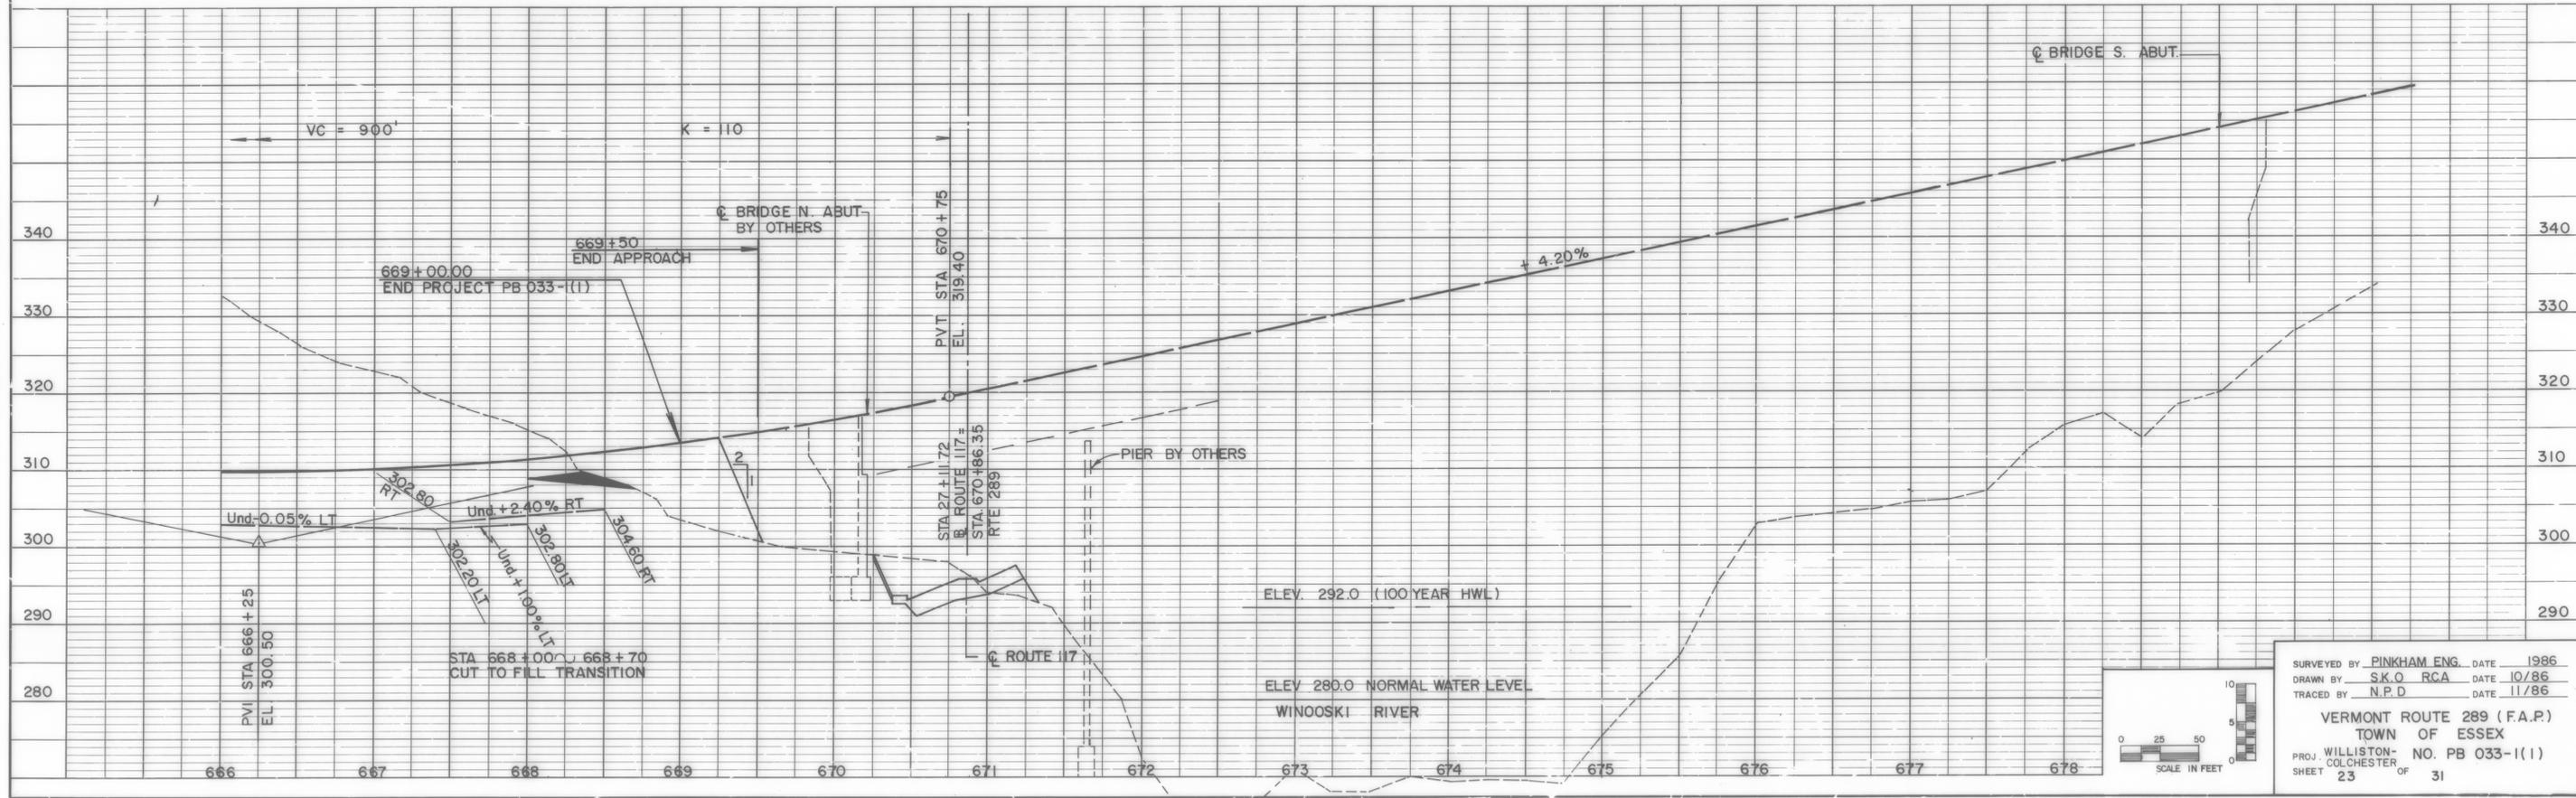

SURVEYED BY PINKHAM, ENG. DATE 1986
 DRAWN BY S.K.O. RCA DATE 10/86
 TRACED BY N.P.D. DATE 11/86
 VERMONT ROUTE 289 (F.A.P.)
 TOWN OF ESSEX
 PROJ. WILLISTON-COLCHESTER NO. PB 033-1(1)
 SHEET 23 OF 31