

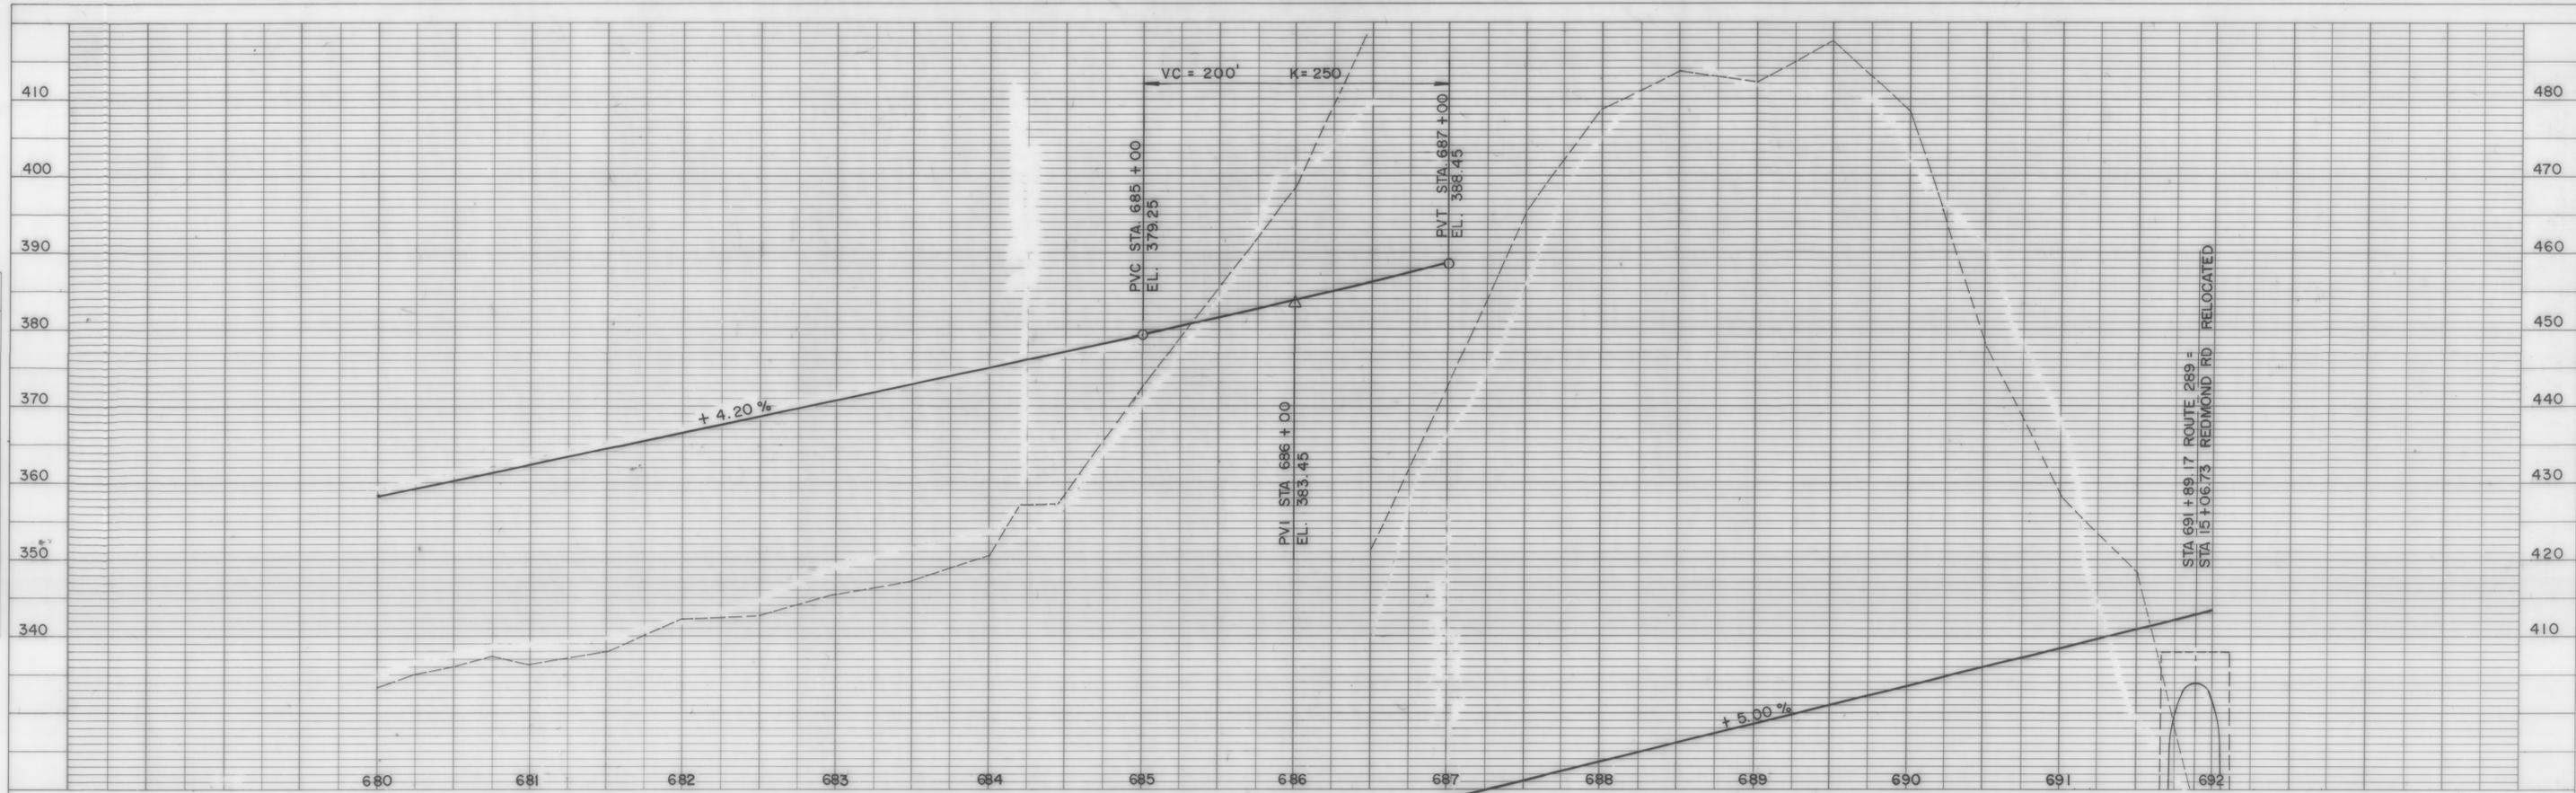


PROFILE SURVEYED BY DATE
 PLOTTED GRADES CHECKED
 NOTE BOOK NO. B.M.'S NOTED
 STRUCTURE NOTATIONS CH'PD

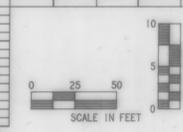

PROFILE SURVEYED BY DATE
 PLOTTED GRADES CHECKED
 NOTE BOOK NO. B.M.'S NOTED
 STRUCTURE NOTATIONS CH'PD

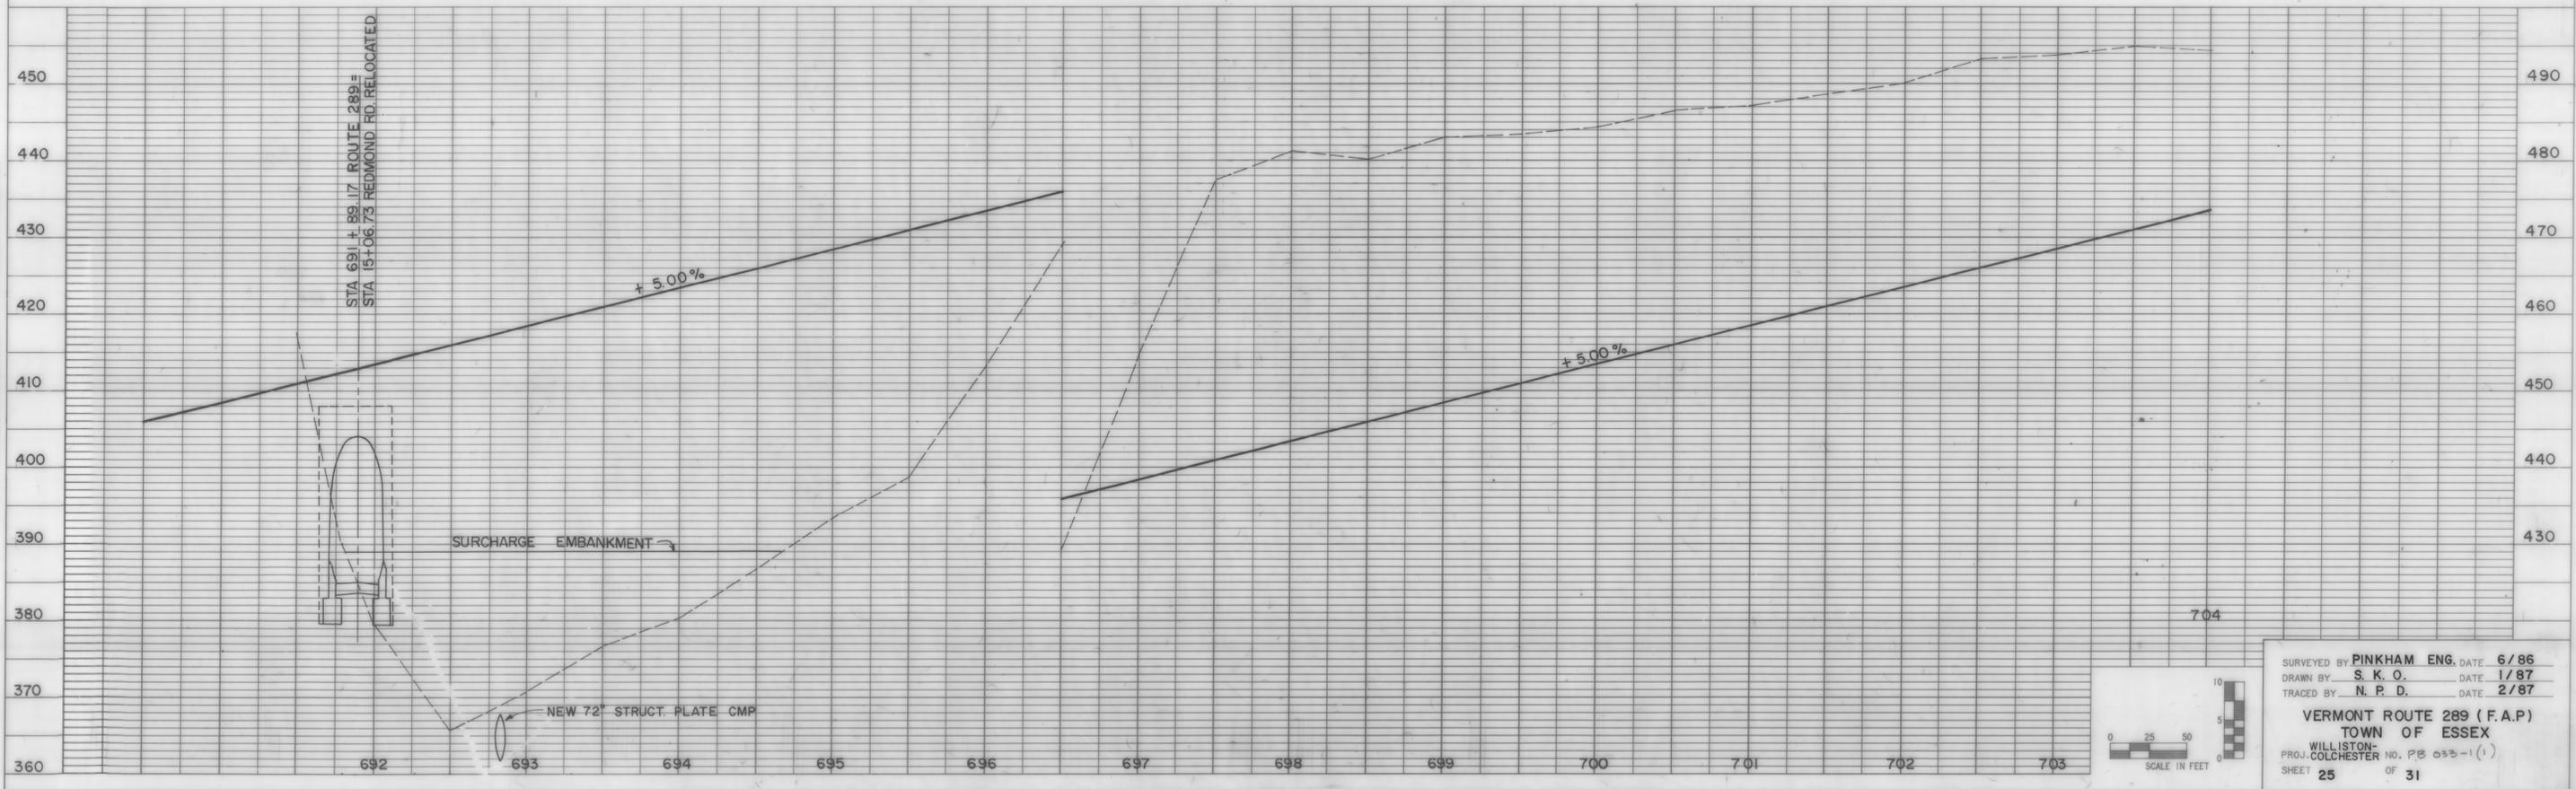

SURVEYED BY PINKHAM ENG. DATE 6/86
 DRAWN BY S. K. O. DATE 1/87
 TRACED BY N. P. D. DATE 2/87
 VERMONT ROUTE 289 (F.A.P)
 TOWN OF ESSEX
 WILLISTON PROJ. COLCHESTER NO. PB 033-1(1)
 SHEET 25 OF 31