

INDEX OF SHEETS

SHEET 1	TITLE SHEET
2-12	TYPICAL SECTIONS
13-23	R.O.W. DETAIL SHEETS
24-37	R.O.W. LAYOUT SHEETS
38-55	PROFILE SHEETS



STATE OF VERMONT AGENCY OF TRANSPORTATION



PROPOSED IMPROVEMENT TOWN OF ESSEX COUNTY OF CHITTENDEN CHITTENDEN COUNTY CIRCUMFERENTIAL HIGHWAY VERMONT ROUTE 289 (F.A.P.)

BEGINNING AT A POINT APPROXIMATELY 0.312 MILES NORTHWESTERLY OF ROUTE 15 AND EXTENDING SOUTHEASTERLY 2.177 MILES.
LENGTH OF R.O.W. PROJECT = 13,141.92 FT. = 2.489 MILES

R.O.W. PLANS

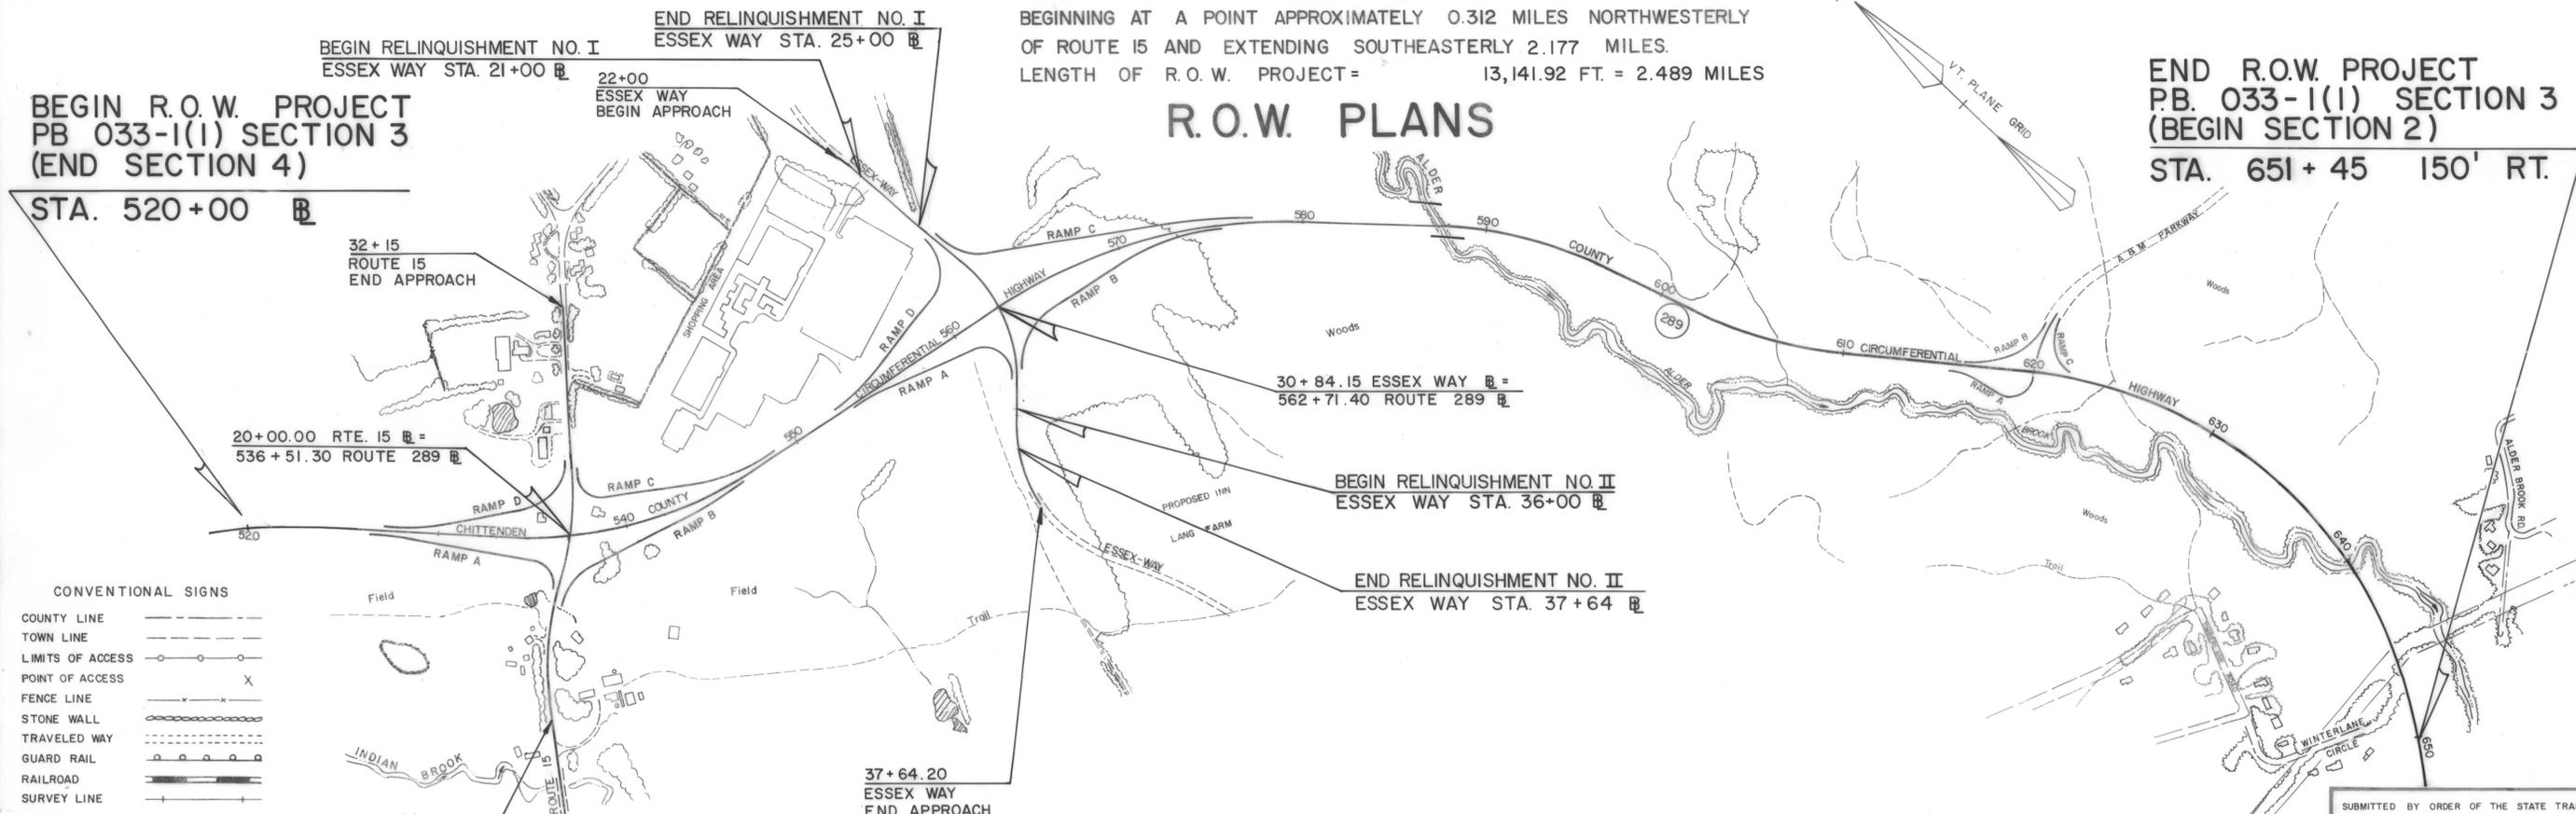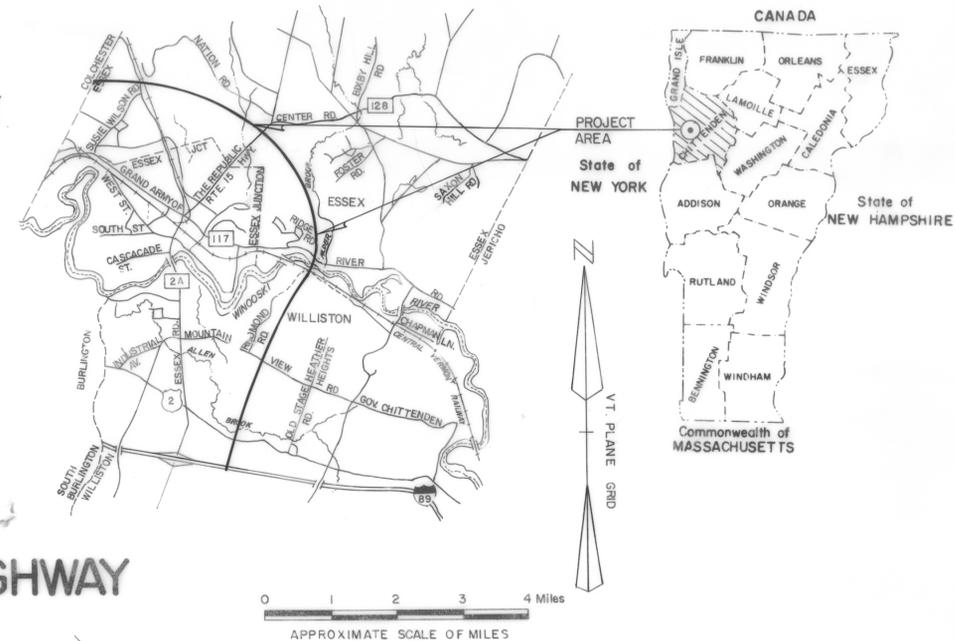

CONVENTIONAL SIGNS

COUNTY LINE	---
TOWN LINE	- - - -
LIMITS OF ACCESS	○—○
POINT OF ACCESS	X
FENCE LINE	-x-x-
STONE WALL	—x—x—
TRAVELED WAY	—x—x—
GUARD RAIL	—x—x—
RAILROAD	—x—x—
SURVEY LINE	—x—x—
CULVERT	—x—x—
POWER POLE	○
TELEPHONE POLE	○
TREES	○
CONTROL OF ACCESS	—x—x—
PROPERTY LINE	—x—x—
R.O.W. TAKING LINE	—x—x—
SLOPE RIGHTS	○ SR △
TOP OF CUT	△
TOE OF SLOPE	○

DATUM

VERTICAL	NGVD 1929
HORIZONTAL	N/A



These plans are subject to such engineering changes as may be required by the Federal Highway Administration or the Chief Engineer.
Construction is to be carried on in accordance with these plans and the Standard Specifications for Construction dated 1986, for use on these projects, including all subsequent provisions as are incorporated in these plans.

SUBMITTED BY ORDER OF THE STATE TRANSPORTATION BOARD	
APPROVED _____ DATE _____	DIRECTOR OF ENGINEERING AND CONSTRUCTION
APPROVED _____ DATE _____	RIGHT OF WAY DIRECTOR
PROJECT WILLISTON - COLCHESTER	PROJECT NO. PB 033-1(1)
SHEET 1 OF 55 SHEETS	
D-10 SRS 12/17/70	

