



TYPICAL SECTIONS

3" BITUMINOUS CONCRETE PAVEMENT - 1 1/4" TYPE III WEARING COURSE, 1 3/4" TYPE II BINDING COURSE
 3" BITUMINOUS CONCRETE PAVEMENT, TYPE I - BASE COURSE 1-3" COURSE
 30" SUBBASE OF DENSE GRADED CRUSHED STONE
 SHOULDERS 1 1/4" BITUMINOUS CONCRETE PAVEMENT
 18" SAND BORROW

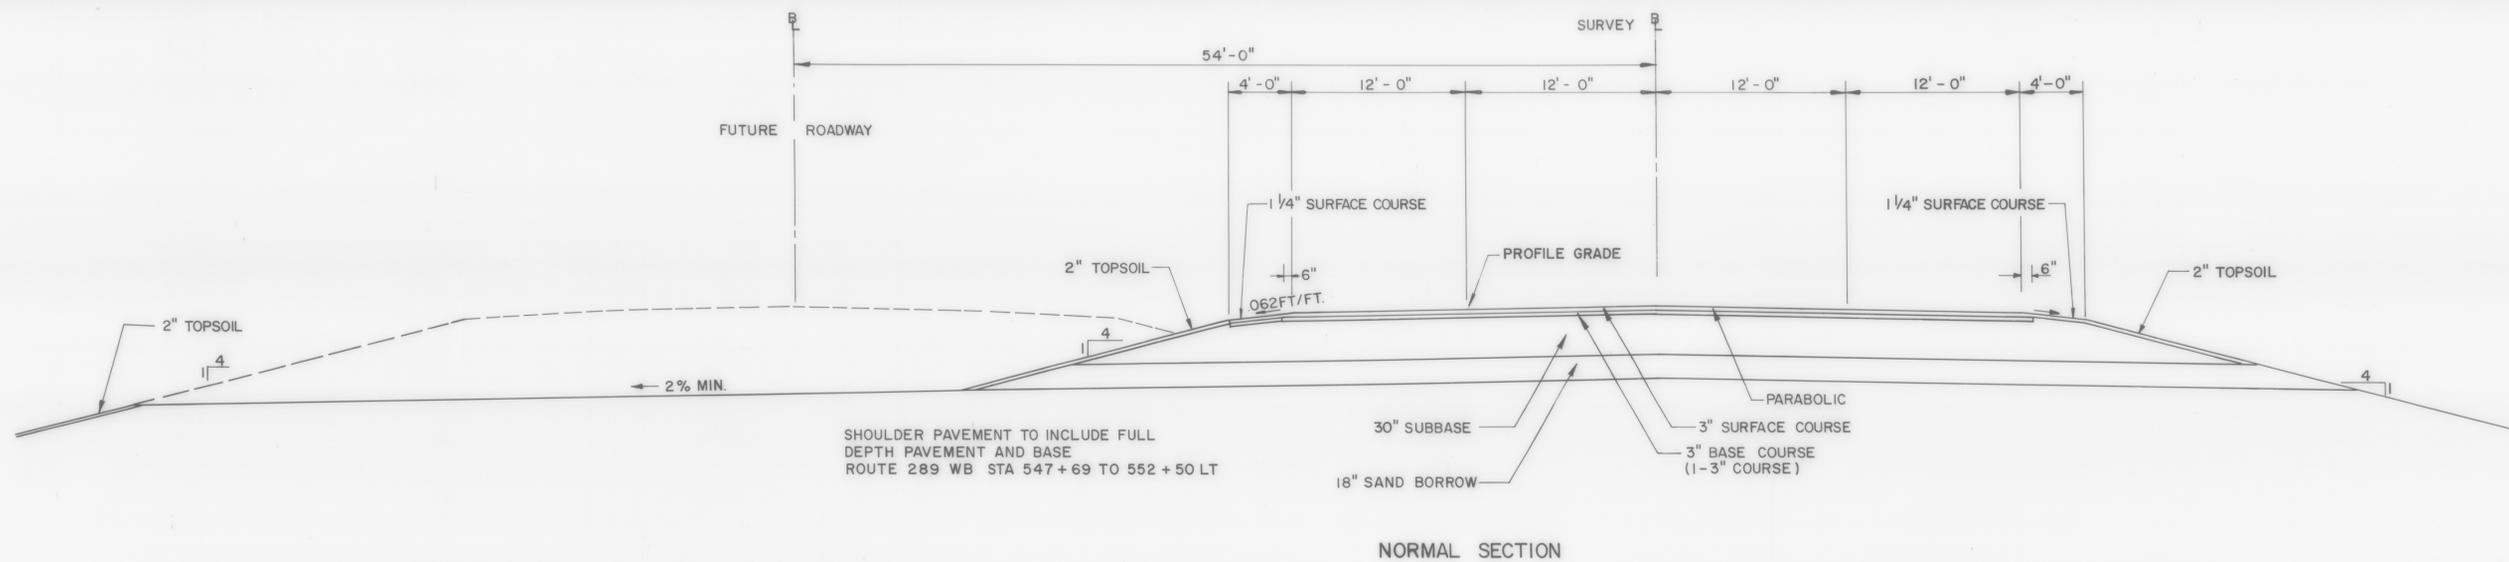

SHOULDER PAVEMENT TO INCLUDE FULL DEPTH PAVEMENT AND BASE
 ROUTE 289 WB STA 547+69 TO 552+50 LT

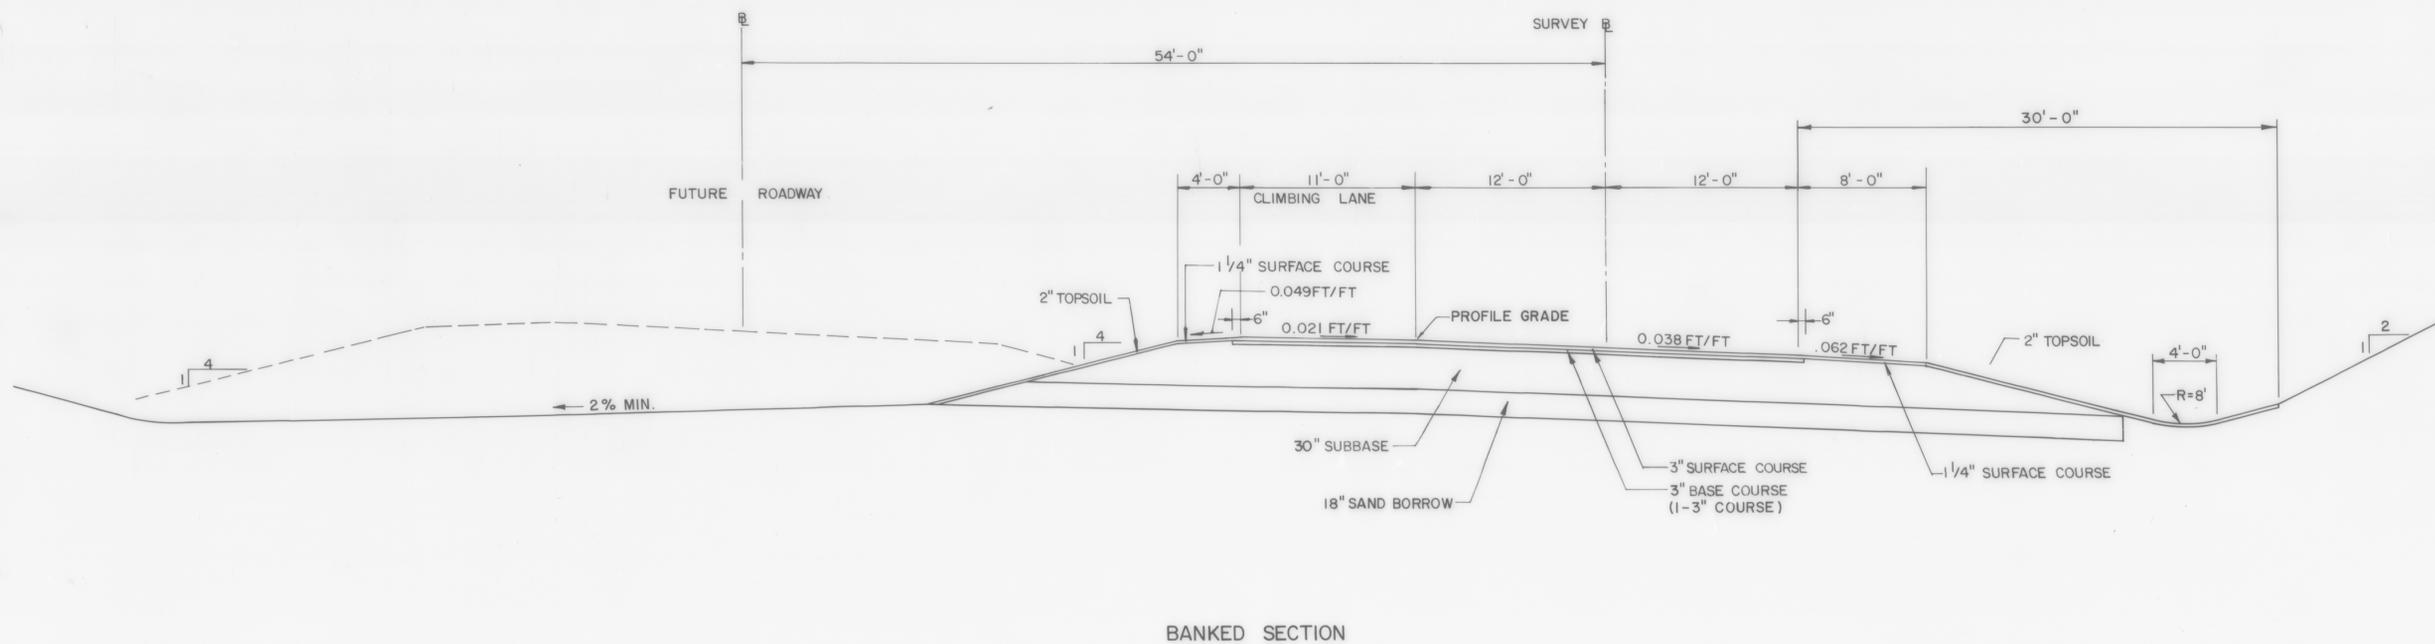

DATUM	_____
VERTICAL	_____
HORIZONTAL	_____

R. O. W. PLANS

SURVEYED BY PINKHAM ENG DATE 6/86
 DRAWN BY RCA DATE 9/87
 TRACED BY NPD DATE 1/88
 VERMONT ROUTE 289 (F.A.P.)
 TOWN OF ESSEX
 WILLISTON NO. PB 033-1(1)
 PROJ COLCHESTER
 SHEET 3 OF 55