



TYPICAL SECTIONS

3" BITUMINOUS CONCRETE PAVEMENT - 1 1/4" TYPE III WEARING COURSE, 1 3/4" TYPE II BINDING COURSE
 3" BITUMINOUS CONCRETE PAVEMENT, TYPE I - BASE COURSE 1-3" COURSE
 30" SUBBASE OF DENSE GRADED CRUSHED STONE
 SHOULDERS 1 1/4" BITUMINOUS CONCRETE PAVEMENT
 18" SAND BORROW

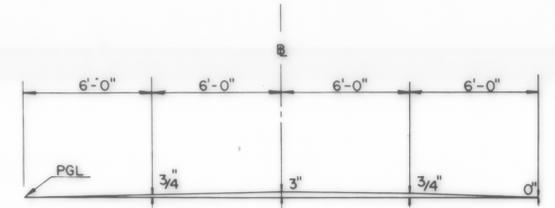


PARABOLIC DETAIL

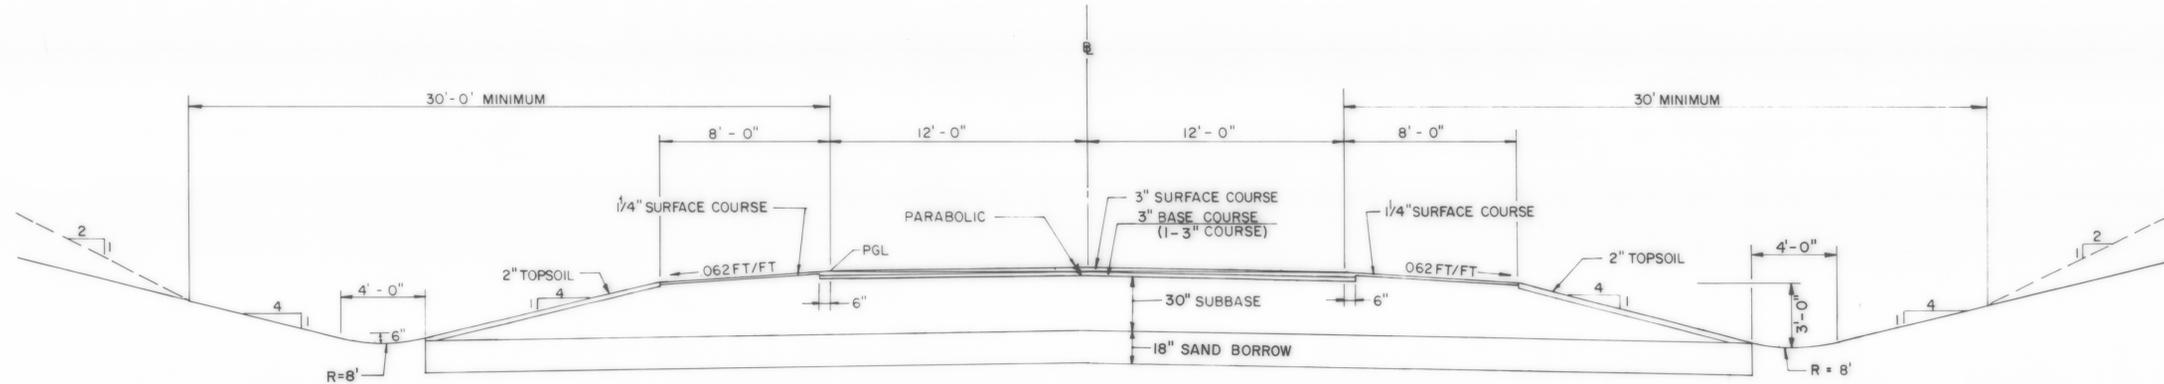

NORMAL SECTION

NOTE:
 WHEN EXISTING SUBGRADE MATERIAL IN A CUT MEETS OR EXCEEDS THE REQUIREMENTS FOR SAND BORROW, THE EXISTING MATERIAL SHALL REMAIN AND THE SAND BORROW SHALL BE ELIMINATED IN THAT AREA.

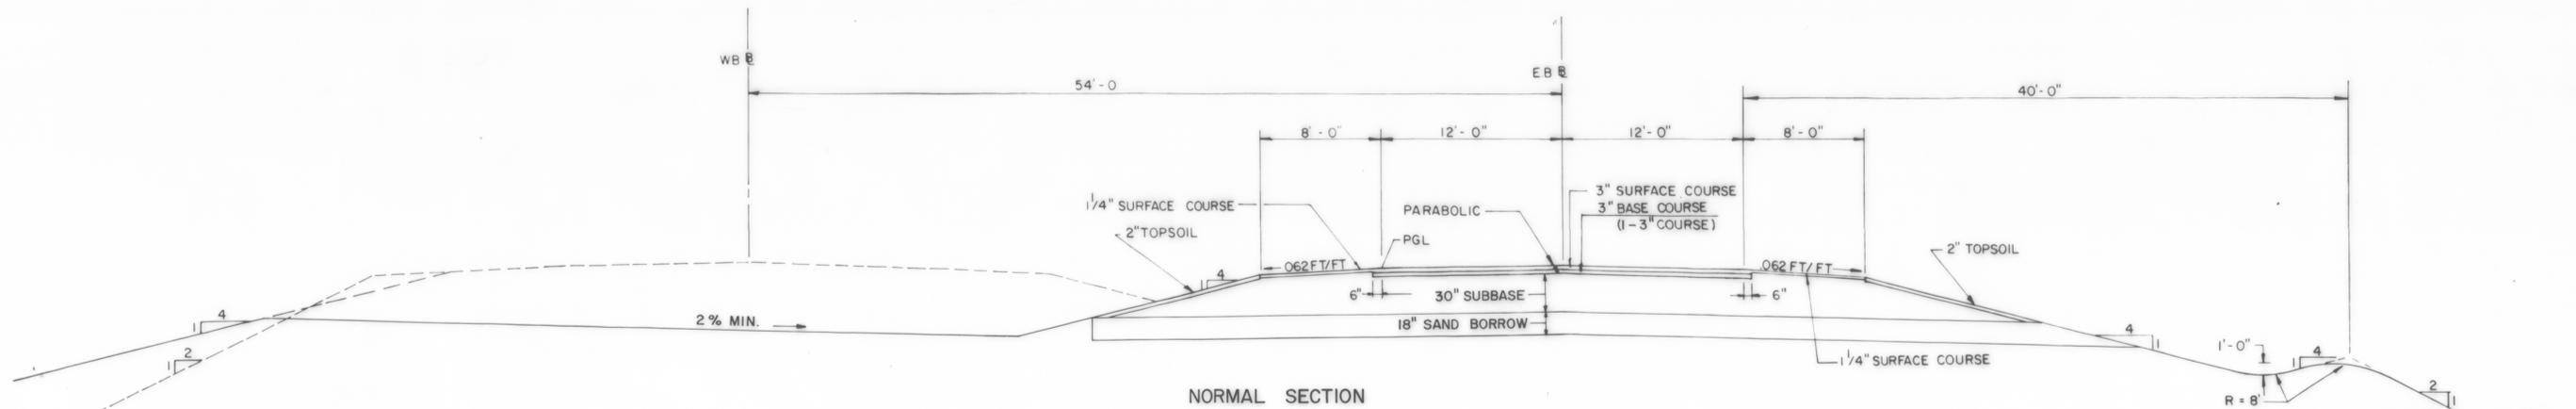

NORMAL SECTION

R. O. W. PLANS

DATUM
 VERTICAL _____
 HORIZONTAL _____

SURVEYED BY PINKHAM ENG DATE 6/86
 DRAWN BY RCA DATE 6/87
 TRACED BY NPD DATE 6/87
 VERMONT ROUTE 289 (F.A.P.)
 TOWN OF ESSEX
 PROJ WILLISTON NO. PB 033-1(1)
 COLCHESTER
 SHEET 4 OF 55