


# TYPICAL SECTIONS

3" BITUMINOUS CONCRETE PAVEMENT - 1/4" TYPE III WEARING COURSE, 1 3/4" TYPE II BINDING COURSE  
 3" BITUMINOUS CONCRETE PAVEMENT, TYPE I - BASE COURSE 1-3" COURSE  
 30" SUBBASE OF DENSE GRADED CRUSHED STONE  
 SHOULDERS 1 1/4" BITUMINOUS CONCRETE PAVEMENT  
 18" SAND BORROW

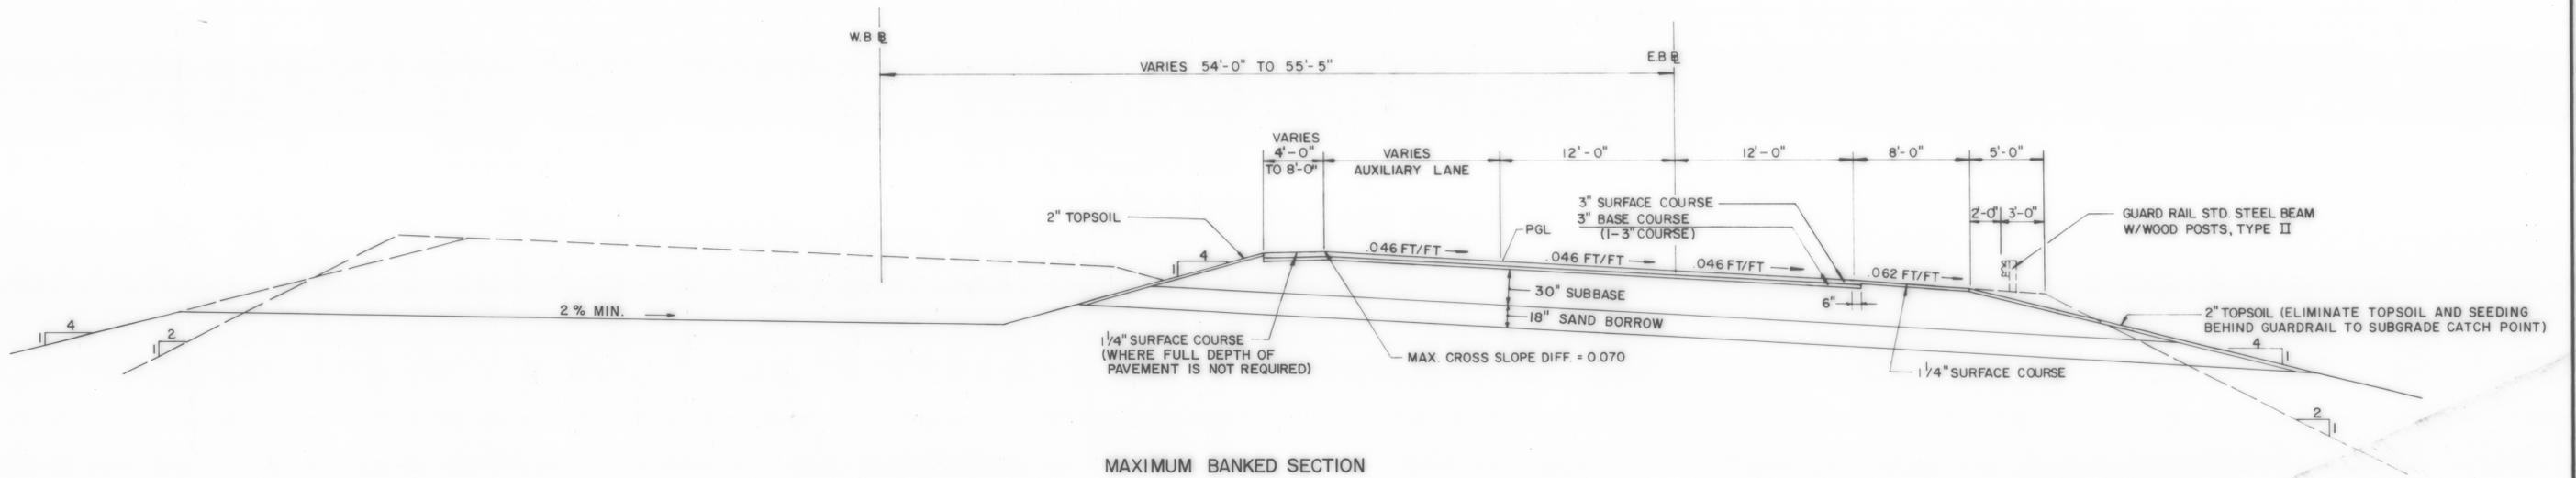

MAXIMUM BANKED SECTION

SHOULDER PAVEMENT TO INCLUDE FULL DEPTH OF PAVEMENT AND BASE  
 ROUTE 289 STA 625+00 TO 627+00 LT

DATUM	_____
VERTICAL	_____
HORIZONTAL	_____

R. O. W. PLANS	
SURVEYED BY PINKHAM ENG	DATE 6/86
DRAWN BY RCA	DATE 6/87
TRACED BY NPD	DATE 6/87
VERMONT ROUTE 289 (F.A.P.) TOWN OF ESSEX	
PROJ WILLISTON NO. PB 033-1(1) COLCHESTER	
SHEET 7	OF 55