



TYPICAL SECTIONS

3" BITUMINOUS CONCRETE PAVEMENT - 1 1/4" TYPE III WEARING COURSE, 1 3/4" TYPE II BINDING COURSE
 3" BITUMINOUS CONCRETE PAVEMENT, TYPE I - BASE COURSE 1-3" COURSE
 30" SUBBASE OF DENSE GRADED CRUSHED STONE
 SHOULDERS 1 1/4" BITUMINOUS CONCRETE PAVEMENT
 18" SAND BORROW

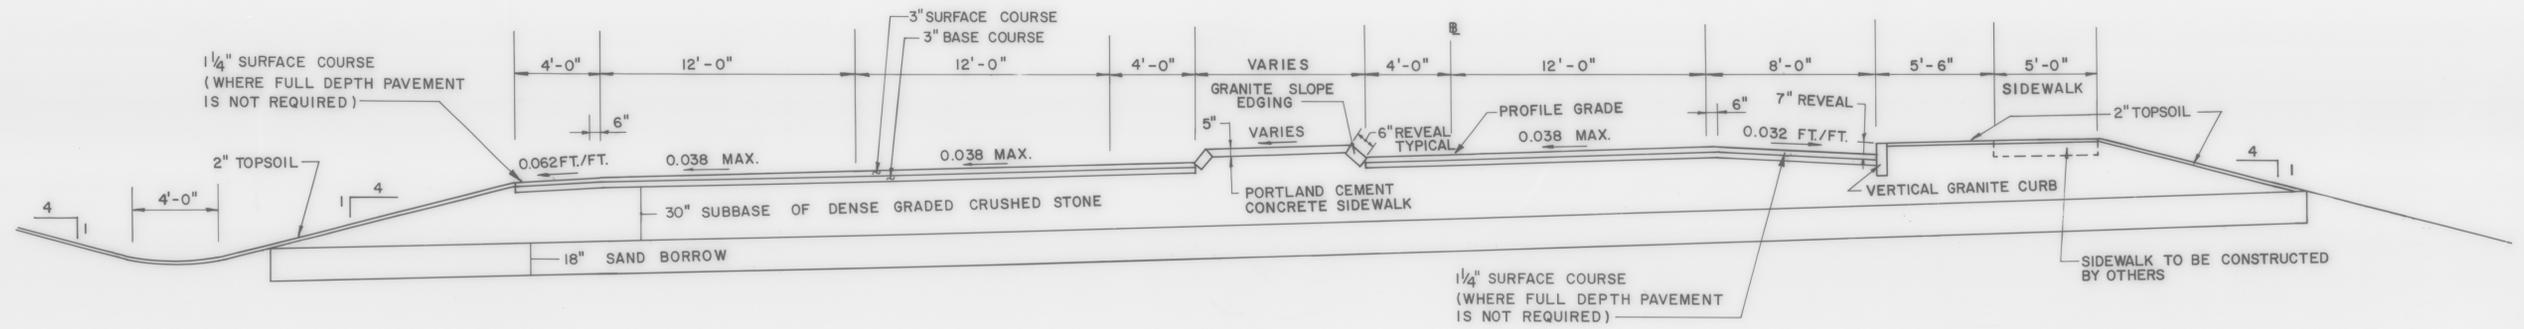

ROUTE 15
BANKED SECTION

SHOULDER PAVEMENT TO INCLUDE FULL DEPTH PAVEMENT AND BASE:
 ROUTE 15 STA 16+00 TO 17+38 LT
 STA 16+50 TO 17+24 RT
 STA 22+93 TO 25+00 RT
 STA 23+28 TO 24+80 LT

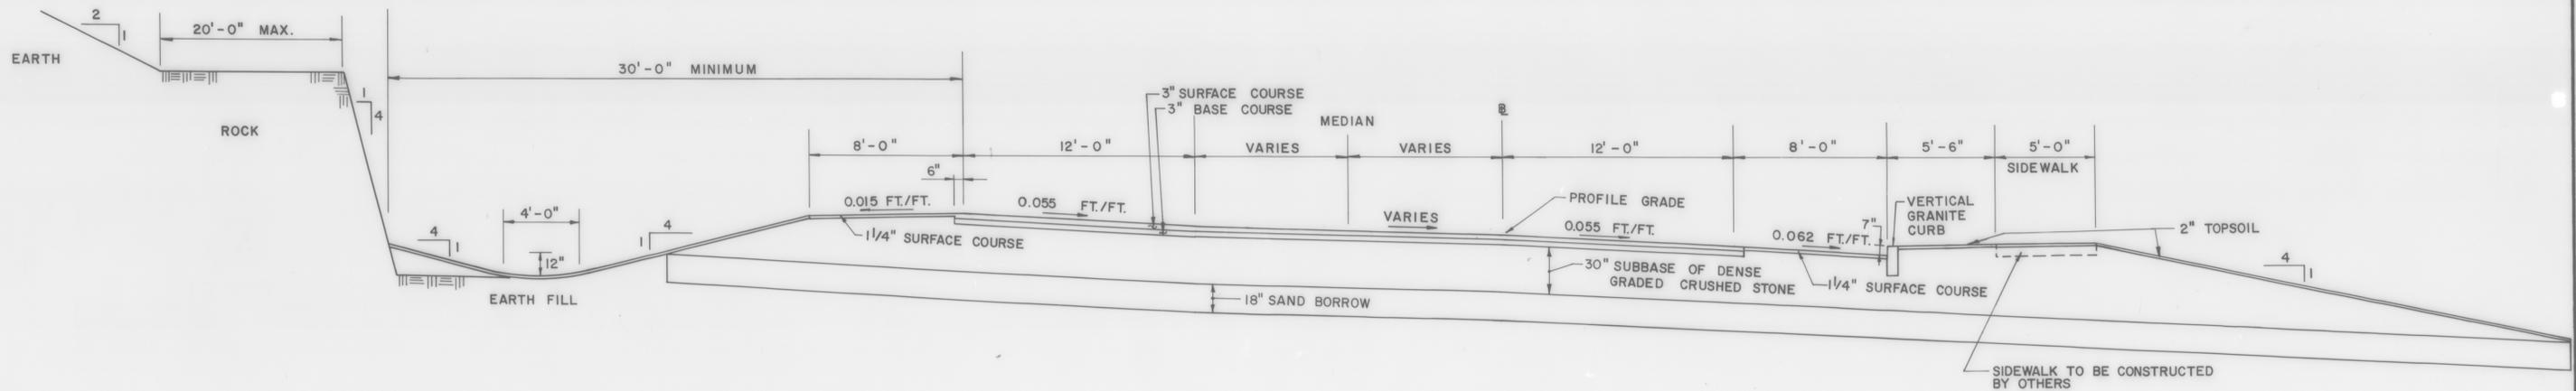

ROUTE 15
BANKED SECTION

DATUM
 VERTICAL _____
 HORIZONTAL _____

R. O. W. PLANS

SURVEYED BY PINKHAM ENG DATE 6/86
 DRAWN BY RCA DATE 9/87
 TRACED BY NPD DATE 11/87
 VERMONT ROUTE 289 (F.A.P.)
 TOWN OF ESSEX
 WILLISTON NO. PB 033-1(1)
 COLCHESTER
 SHEET 10 OF 55