


4' HIGH WOVEN WIRE FENCE
 RTE 289 STA 520+00, 150' RT - RTE 289 STA 522+00, 90' RT
 RTE 289 STA 522+00, 90' RT - RTE 289 STA 527+50, 150' RT
 RTE 289 STA 520+00, 180' LT - RTE 289 STA 526+00, 180' LT
 RTE 289 STA 526+00, 180' LT - RTE 15 RAMP D STA 4+50, 50' RT

**BEGIN ROW PROJECT
 PB C33-1(I) SECTION 3
 (END SECTION 4)
 STA. 520+00**

CURVE D-2 DATA, 15

D = 01° 54' 35.49"
 Δ = 06° 59' 02.48"
 R = 3000.00'
 L = 365.68'
 T = 183.07'

THIBAUT, JEAN & JACQUELINE
 SEE SECTION 4

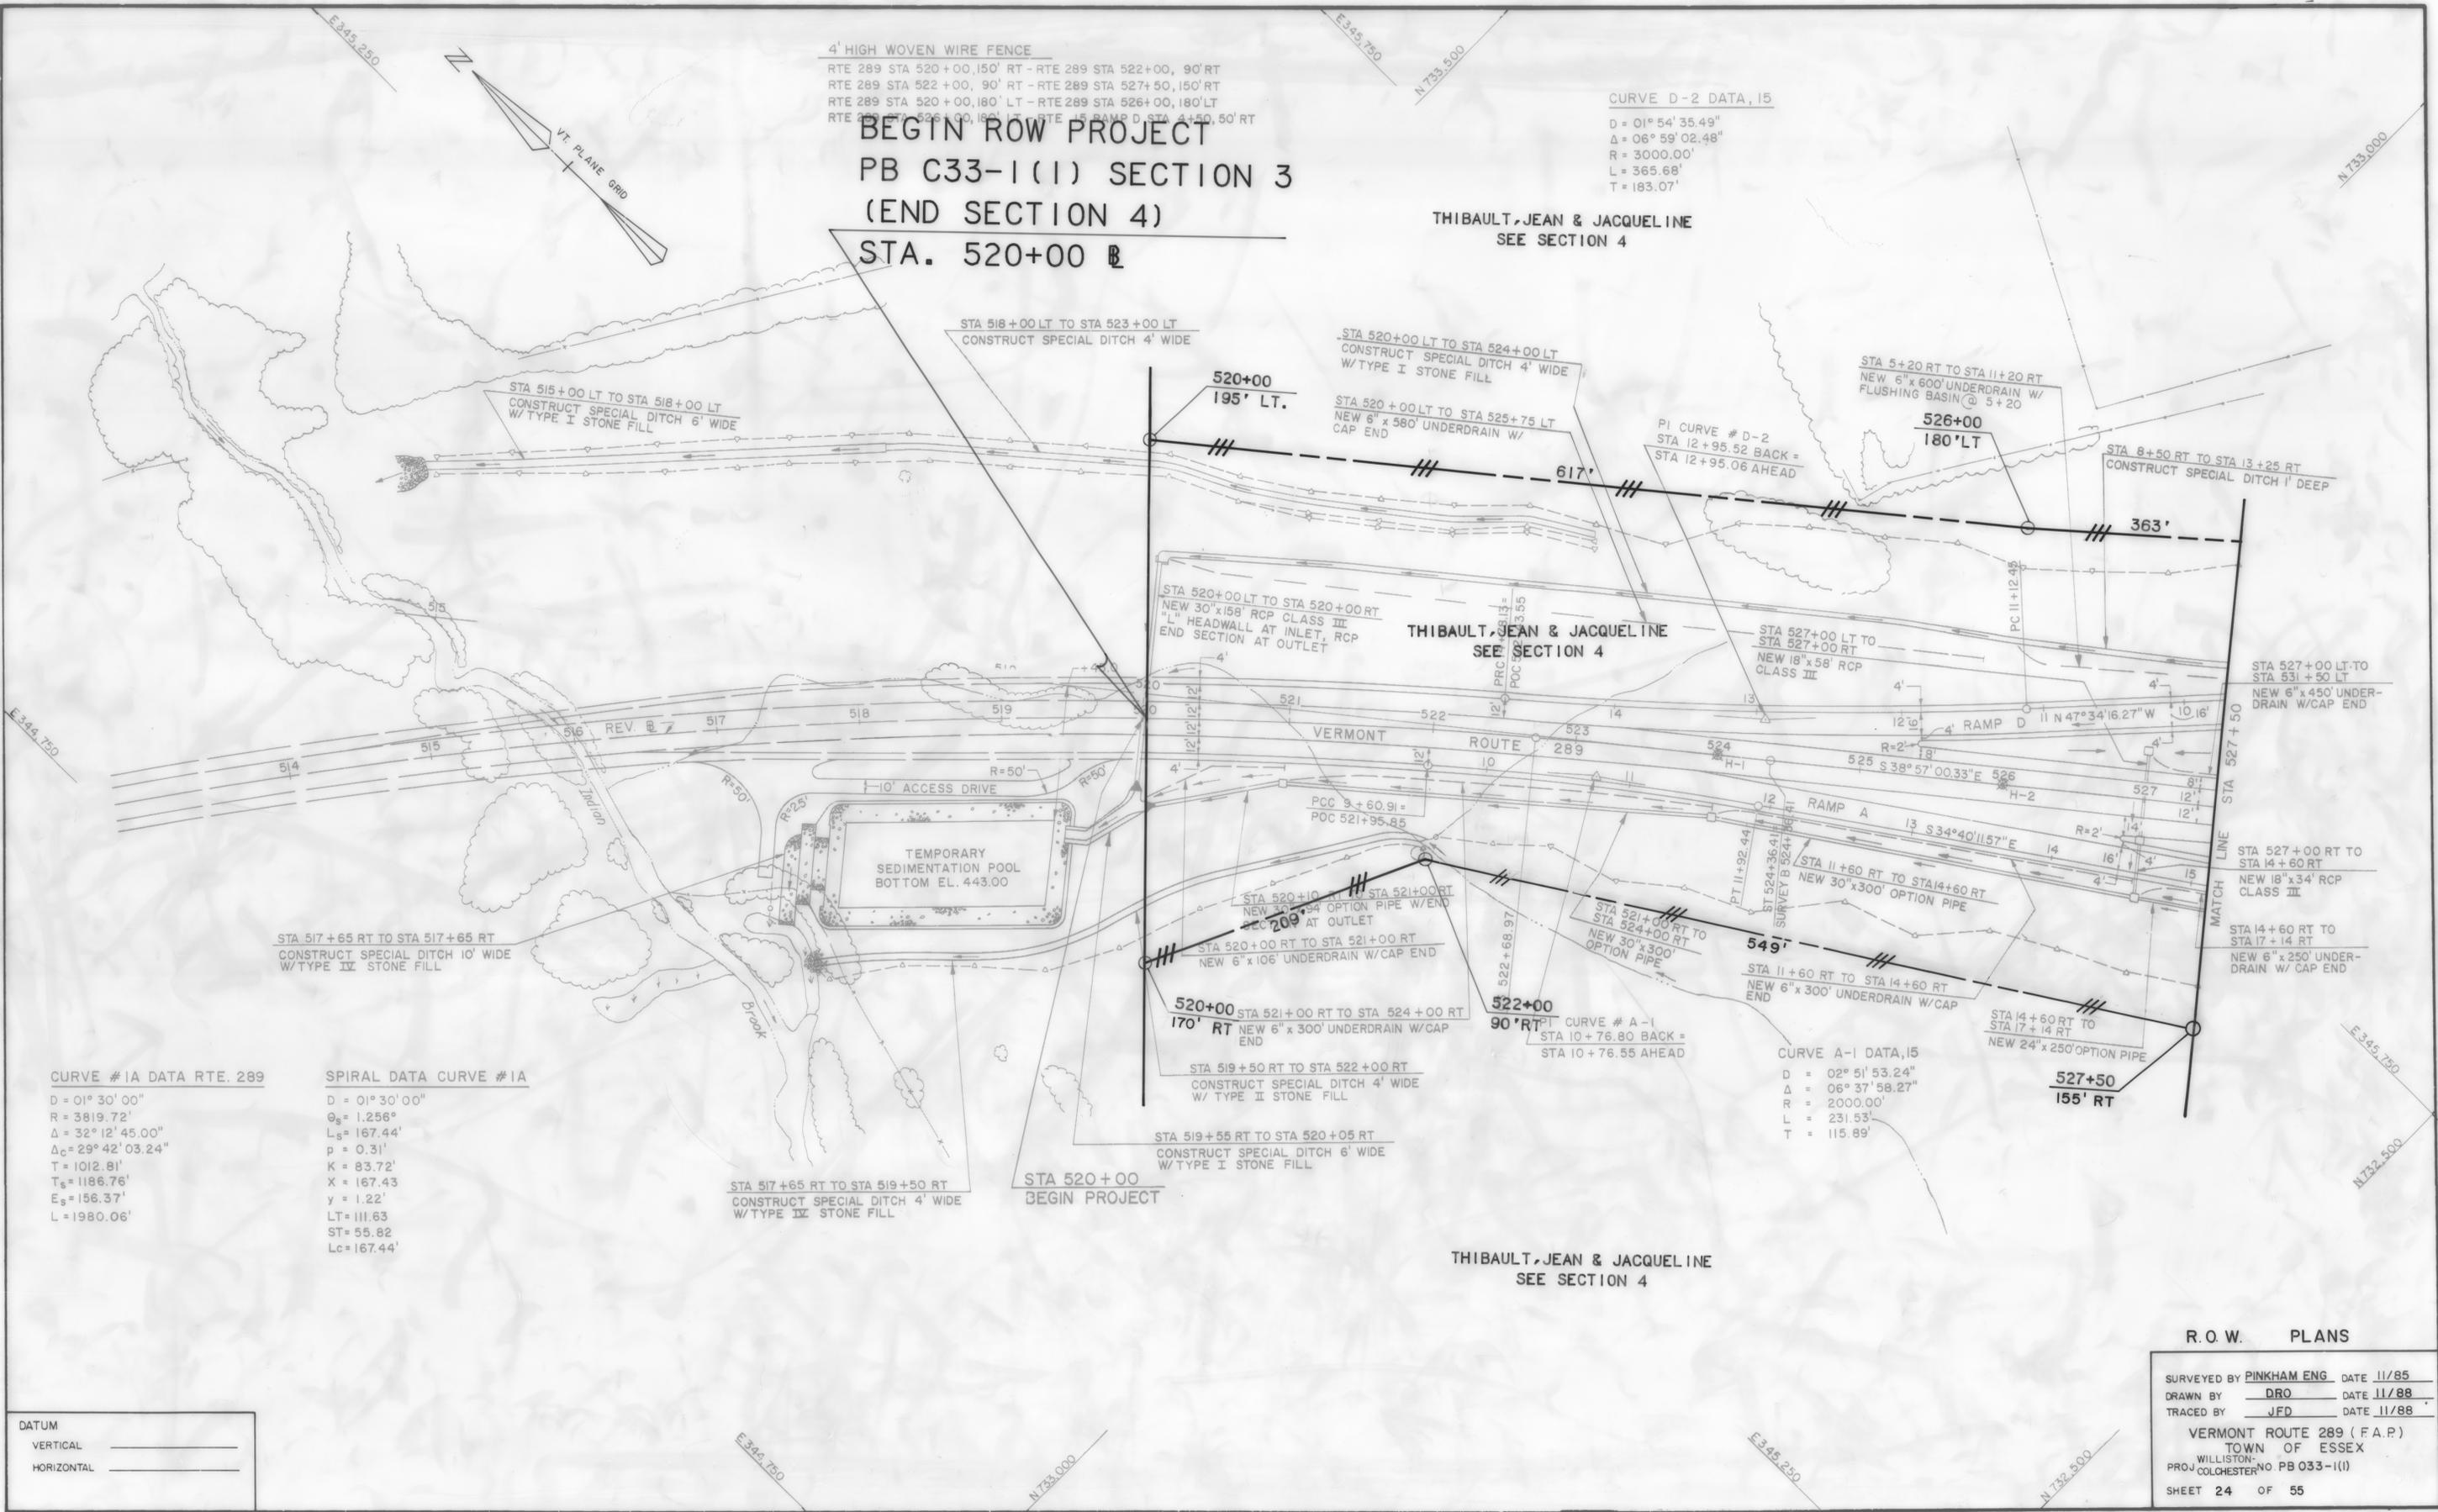

CURVE #1A DATA RTE. 289

D = 01° 30' 00"
 R = 3819.72'
 Δ = 32° 12' 45.00"
 Δ_c = 29° 42' 03.24"
 T = 1012.81'
 T_s = 1186.76'
 E_s = 156.37'
 L = 1980.06'

SPIRAL DATA CURVE #1A

D = 01° 30' 00"
 θ_s = 1.256°
 L_s = 167.44'
 p = 0.31'
 K = 83.72'
 X = 167.43'
 y = 1.22'
 LT = 111.63'
 ST = 55.82'
 Lc = 167.44'

STA 517+65 RT TO STA 519+50 RT
 CONSTRUCT SPECIAL DITCH 4' WIDE
 W/TYPE III STONE FILL

STA 520+00
 BEGIN PROJECT

STA 519+55 RT TO STA 520+05 RT
 CONSTRUCT SPECIAL DITCH 6' WIDE
 W/TYPE I STONE FILL

THIBAUT, JEAN & JACQUELINE
 SEE SECTION 4

CURVE A-1 DATA, 15

D = 02° 51' 53.24"
 Δ = 06° 37' 58.27"
 R = 2000.00'
 L = 231.53'
 T = 115.89'

R. O. W. PLANS

SURVEYED BY PINKHAM ENG DATE 11/85
 DRAWN BY DRO DATE 11/88
 TRACED BY JFD DATE 11/88
 VERMONT ROUTE 289 (F.A.P.)
 TOWN OF ESSEX
 WILLISTON
 PROJ. COLCHESTER NO PB 033-1(I)
 SHEET 24 OF 55

DATUM
 VERTICAL _____
 HORIZONTAL _____