

N 732,750

N 732,500

N 732,250

N 732,000

N 731,750

N 731,500


CAST IN PLACE CEMENT CONC. CURB, TYPE B
ESSEX WAY STA 21+28 RT - STA 26+00 RT, 490'
ESSEX WAY STA 22+00 LT - STA 26+00 LT, 400'



E 349,250

E 349,000

E 348,750

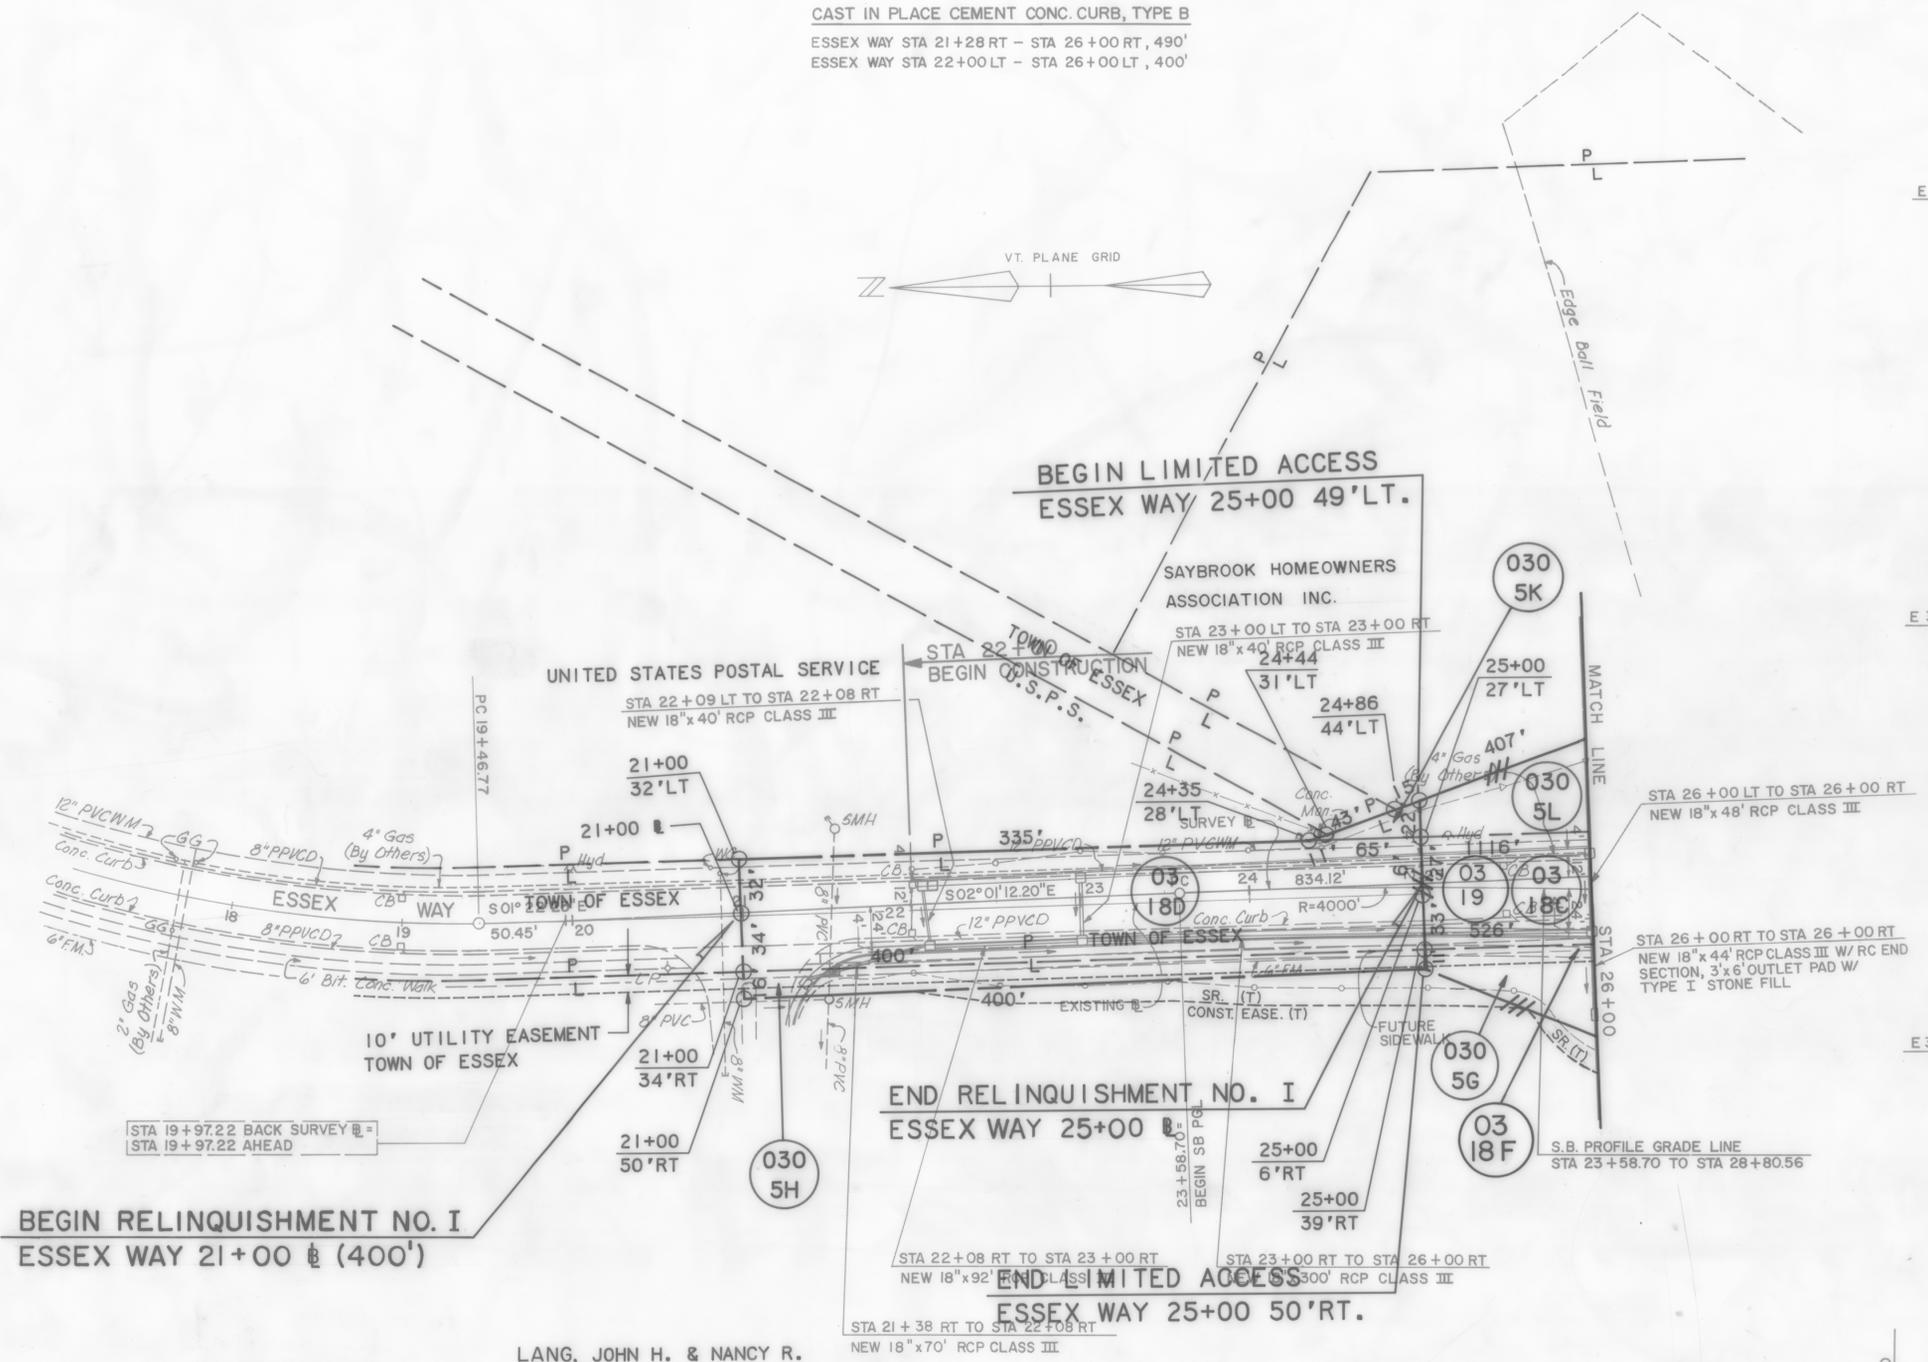

BEGIN RELINQUISHMENT NO. I
ESSEX WAY 21+00 (400')

END RELINQUISHMENT NO. I
ESSEX WAY 25+00

END LIMITED ACCESS
ESSEX WAY 25+00 50' RT.

LANG, JOHN H. & NANCY R.

CURVE 3 DATA ESSEX WAY SB
D = 01° 25' 56.62"
Δ = 03° 45' 36.79"
R = 4000.00'
L = 262.51'
T = 131.30'

R.O.W. PLANS

E 348,500

SURVEYED BY PINKHAM ENG DATE 1/86
DRAWN BY D.R.O. DATE 10/88
TRACED BY N.P.D. DATE 10/88
VERMONT ROUTE 289 (F.A.P.)
TOWN OF ESSEX
PROJ WILLISTON-COLCHESTER NO. PB033-1(I)
SHEET 36 OF 55

DATUM table with vertical and horizontal lines for datum information.

N 732,750

N 732,500

N 732,250

N 732,000

N 731,750

N 731,500