



PROFILE SURVEYED BY DATE
 NOTE BOOK GRADES CHECKED
 B.M. # NOTED
 NO. STRUCTURE NOTATIONS CH'VD

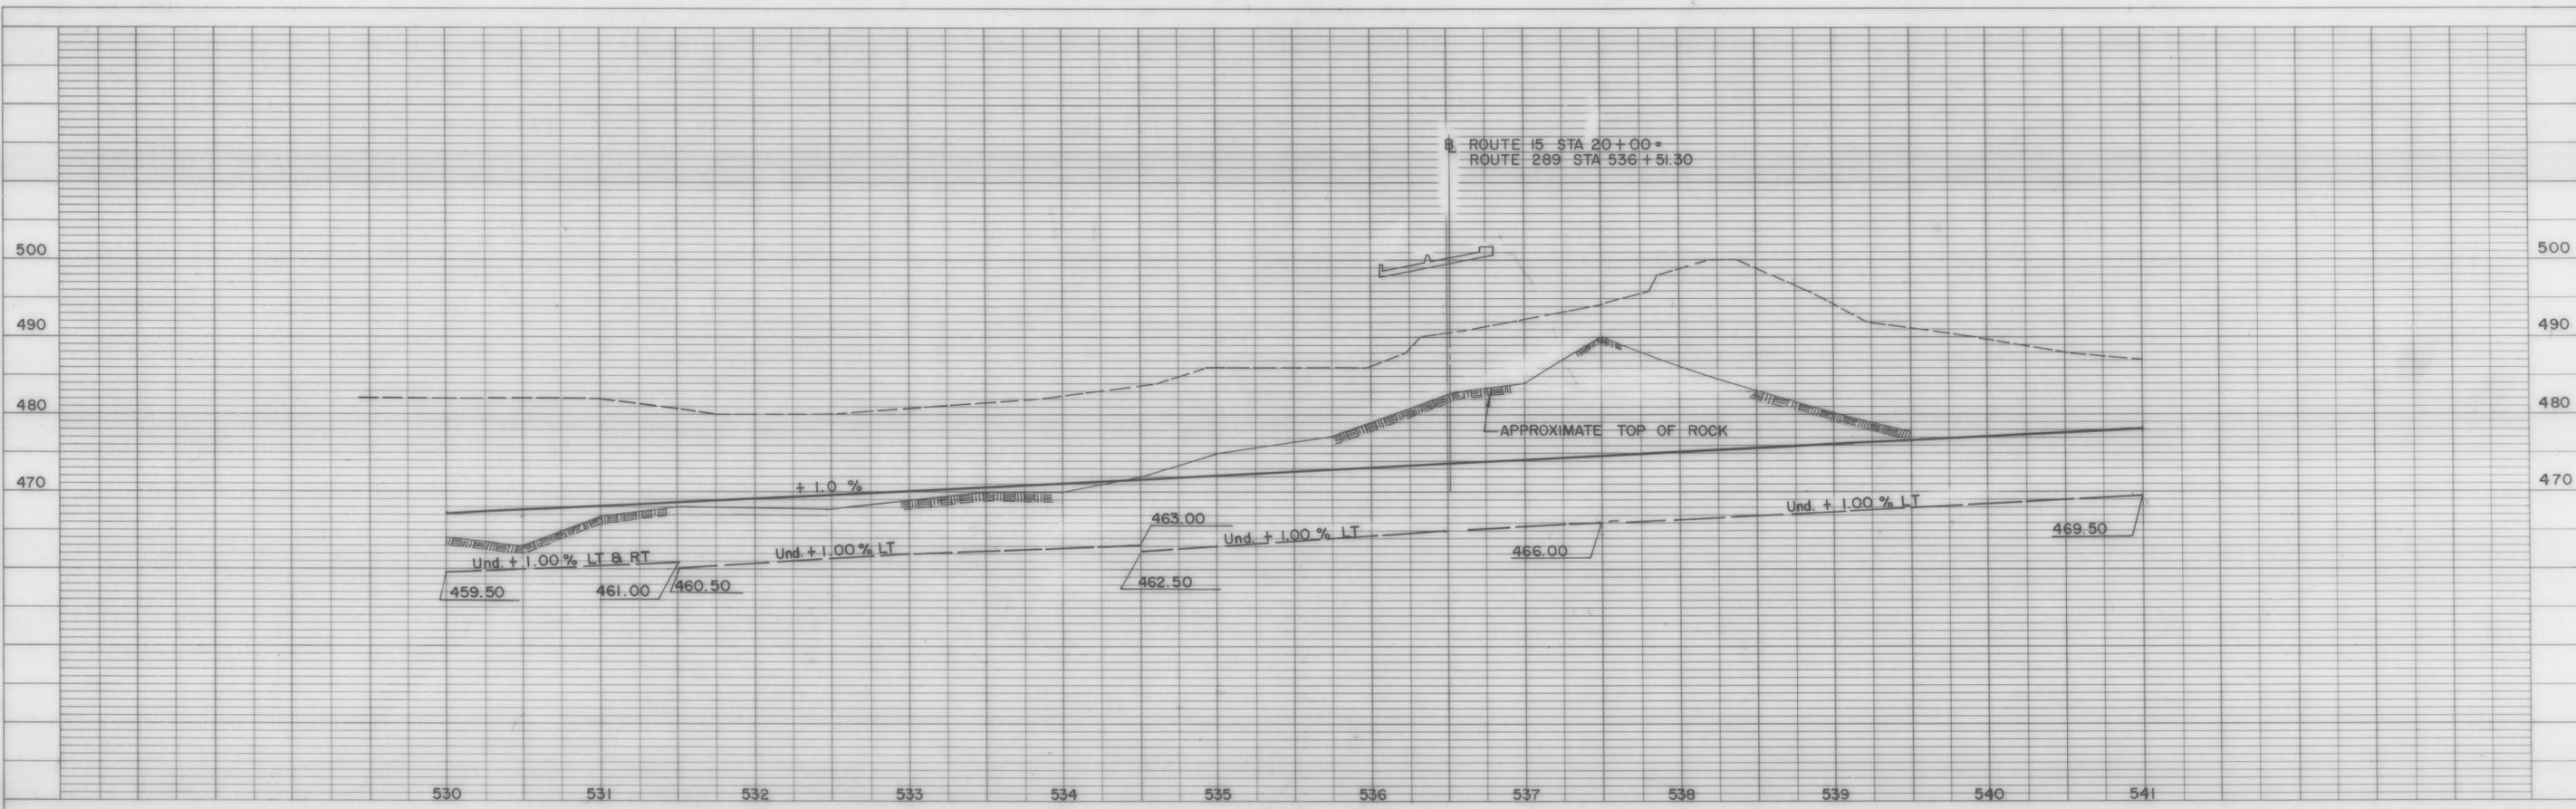

PROFILE SURVEYED BY DATE
 NOTE BOOK GRADES CHECKED
 B.M. # NOTED
 NO. STRUCTURE NOTATIONS CH'VD

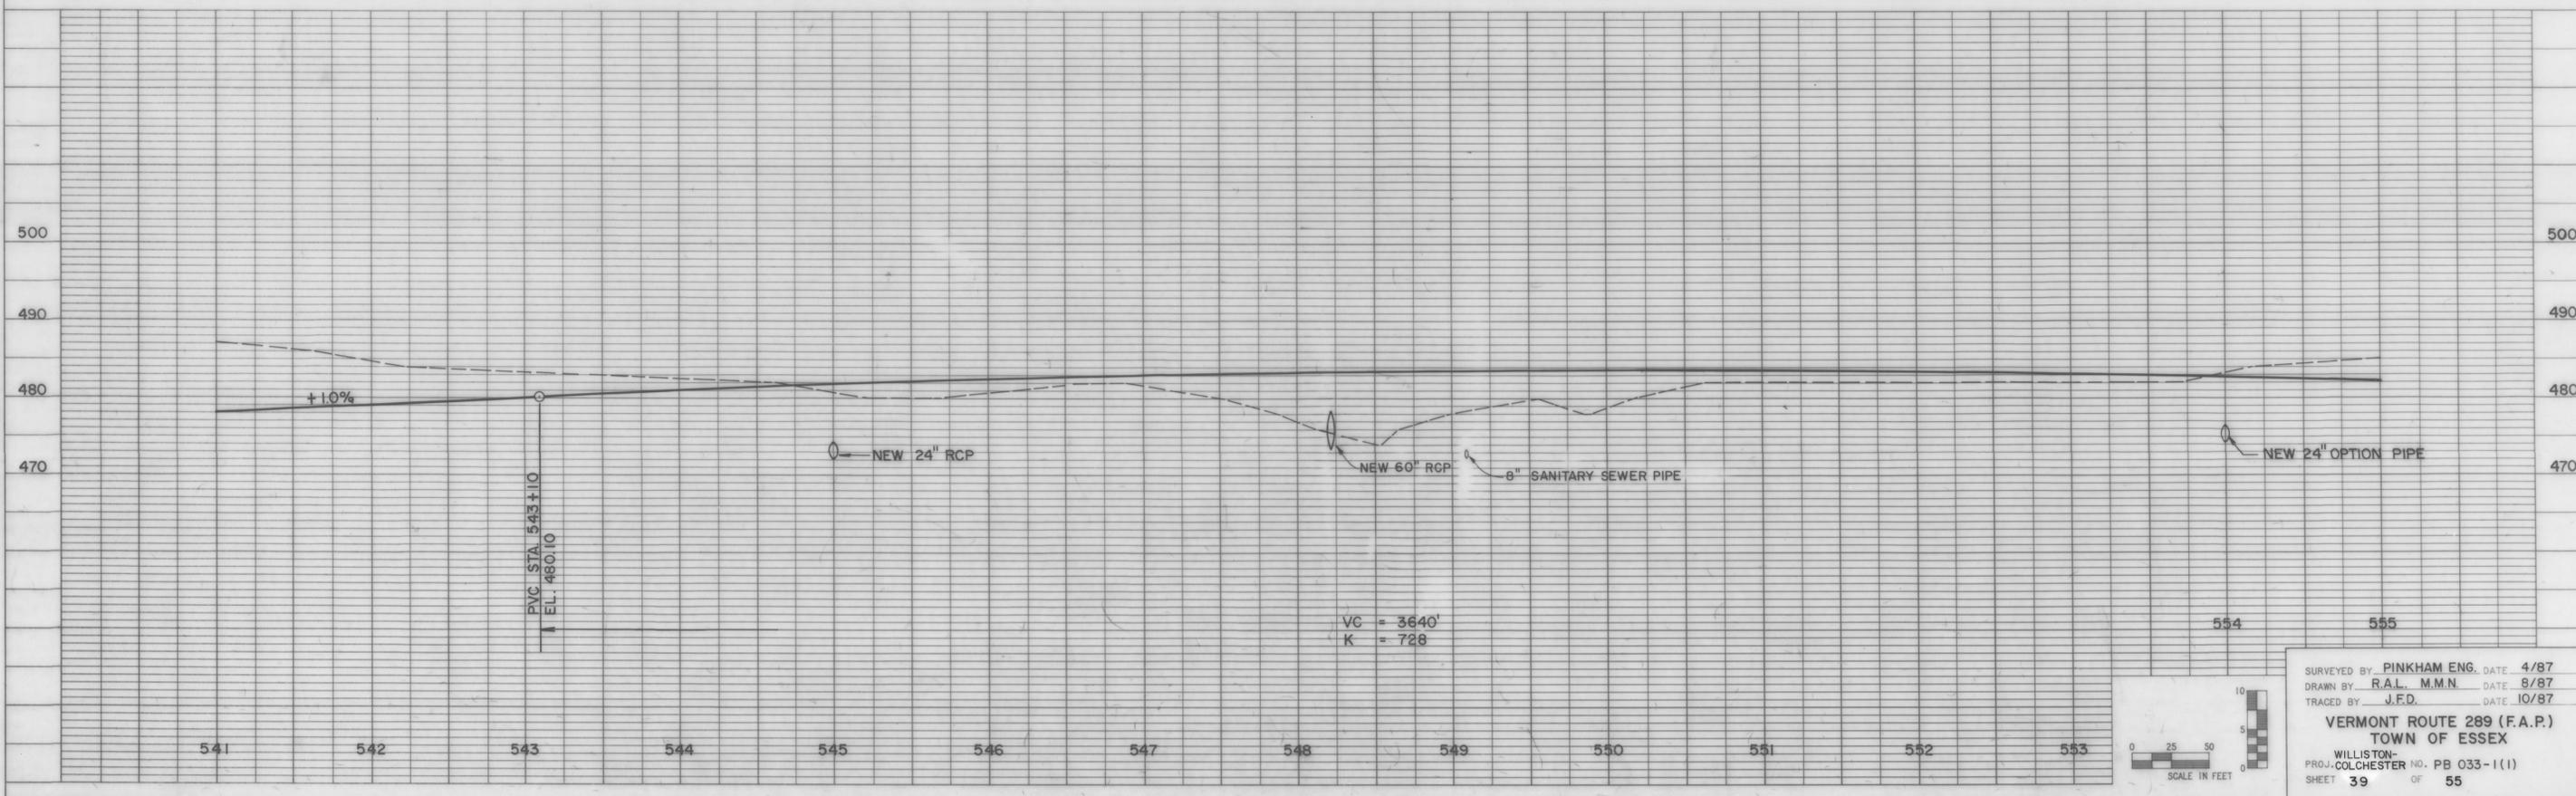

SURVEYED BY PINKHAM ENG. DATE 4/87
 DRAWN BY R.A.L. M.M.N. DATE 8/87
 TRACED BY J.E.D. DATE 10/87
 VERMONT ROUTE 289 (F.A.P.)
 TOWN OF ESSEX
 WILLISTON-
 PROJ. COLCHESTER NO. PB 033-1(1)
 SHEET 39 OF 55