

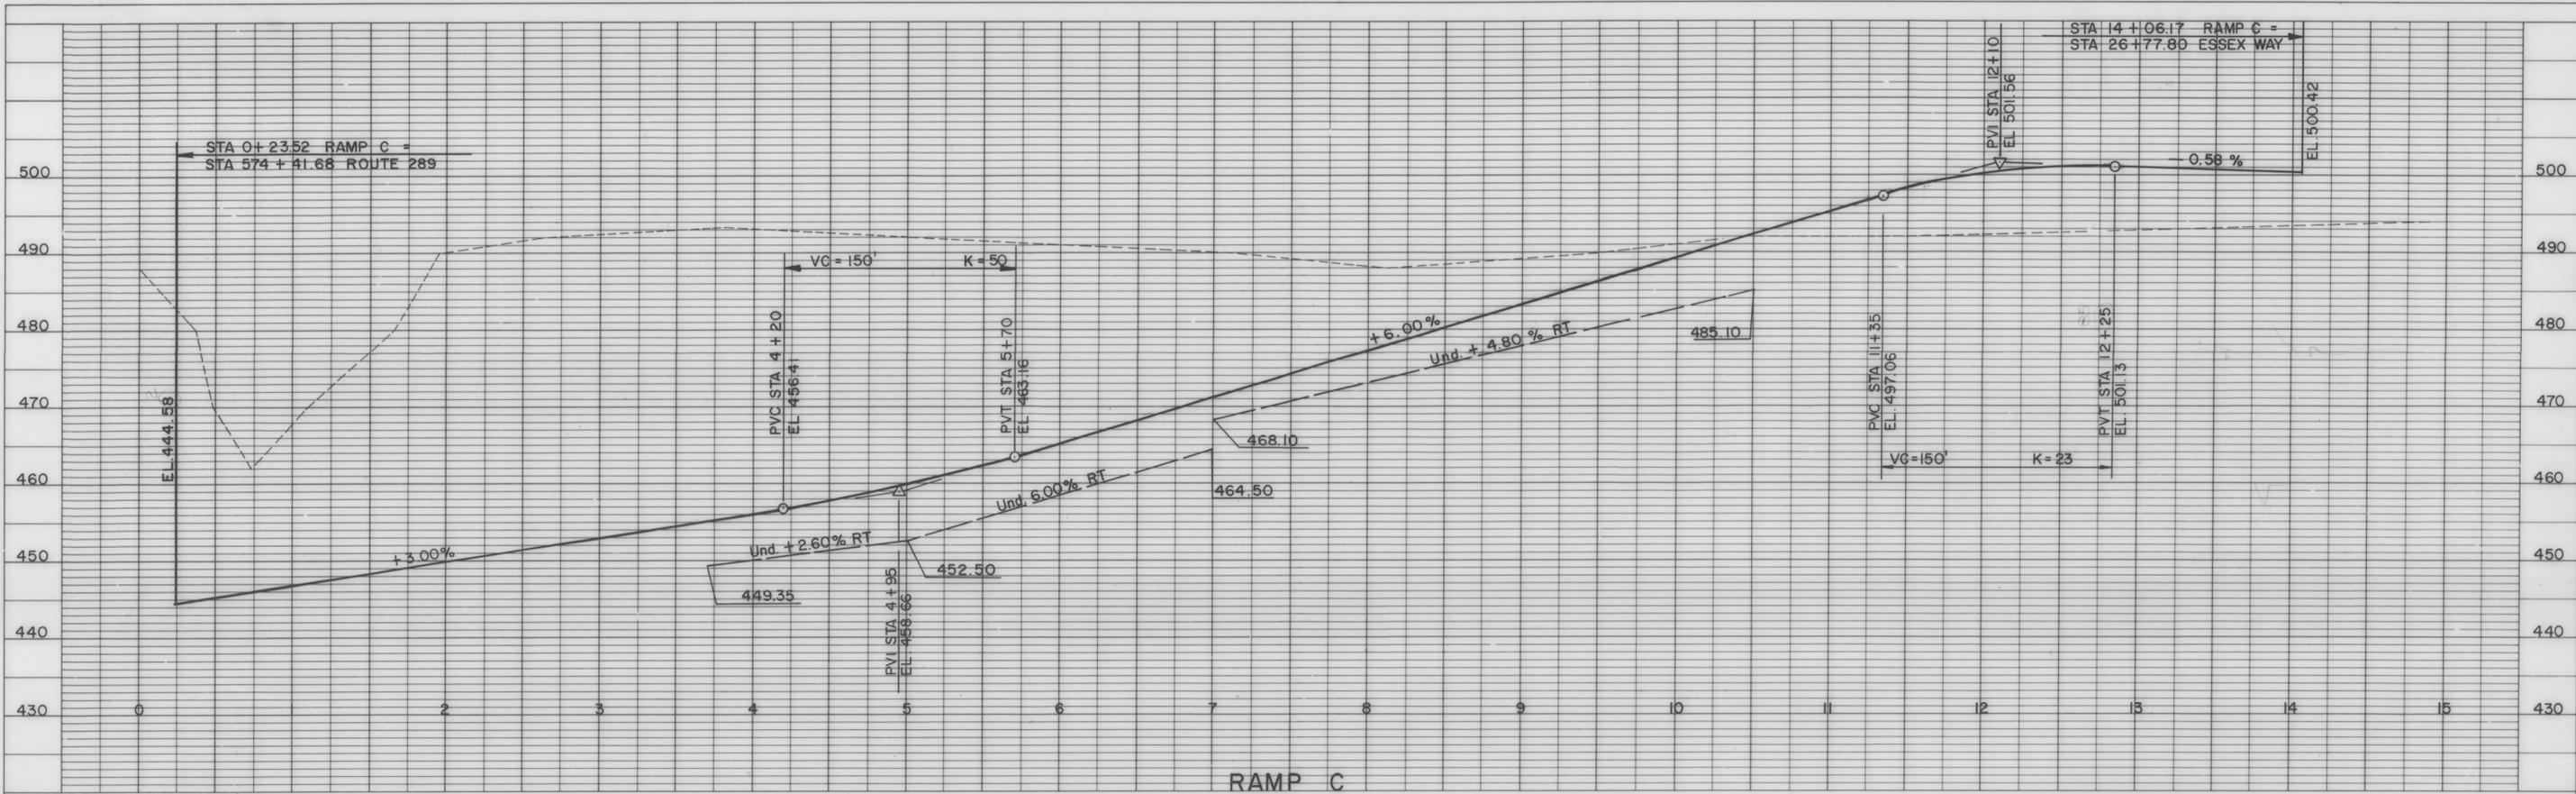


PROFILE SURVEYED BY DATE
 NOTE BOOK PLOTTED GRADES CHECKED DATE
 NO. S.M. # NOTED STRUCTURE NOTATIONS CHYTD

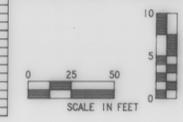

PROFILE SURVEYED BY DATE
 NOTE BOOK PLOTTED GRADES CHECKED DATE
 NO. S.M. # NOTED STRUCTURE NOTATIONS CHYTD

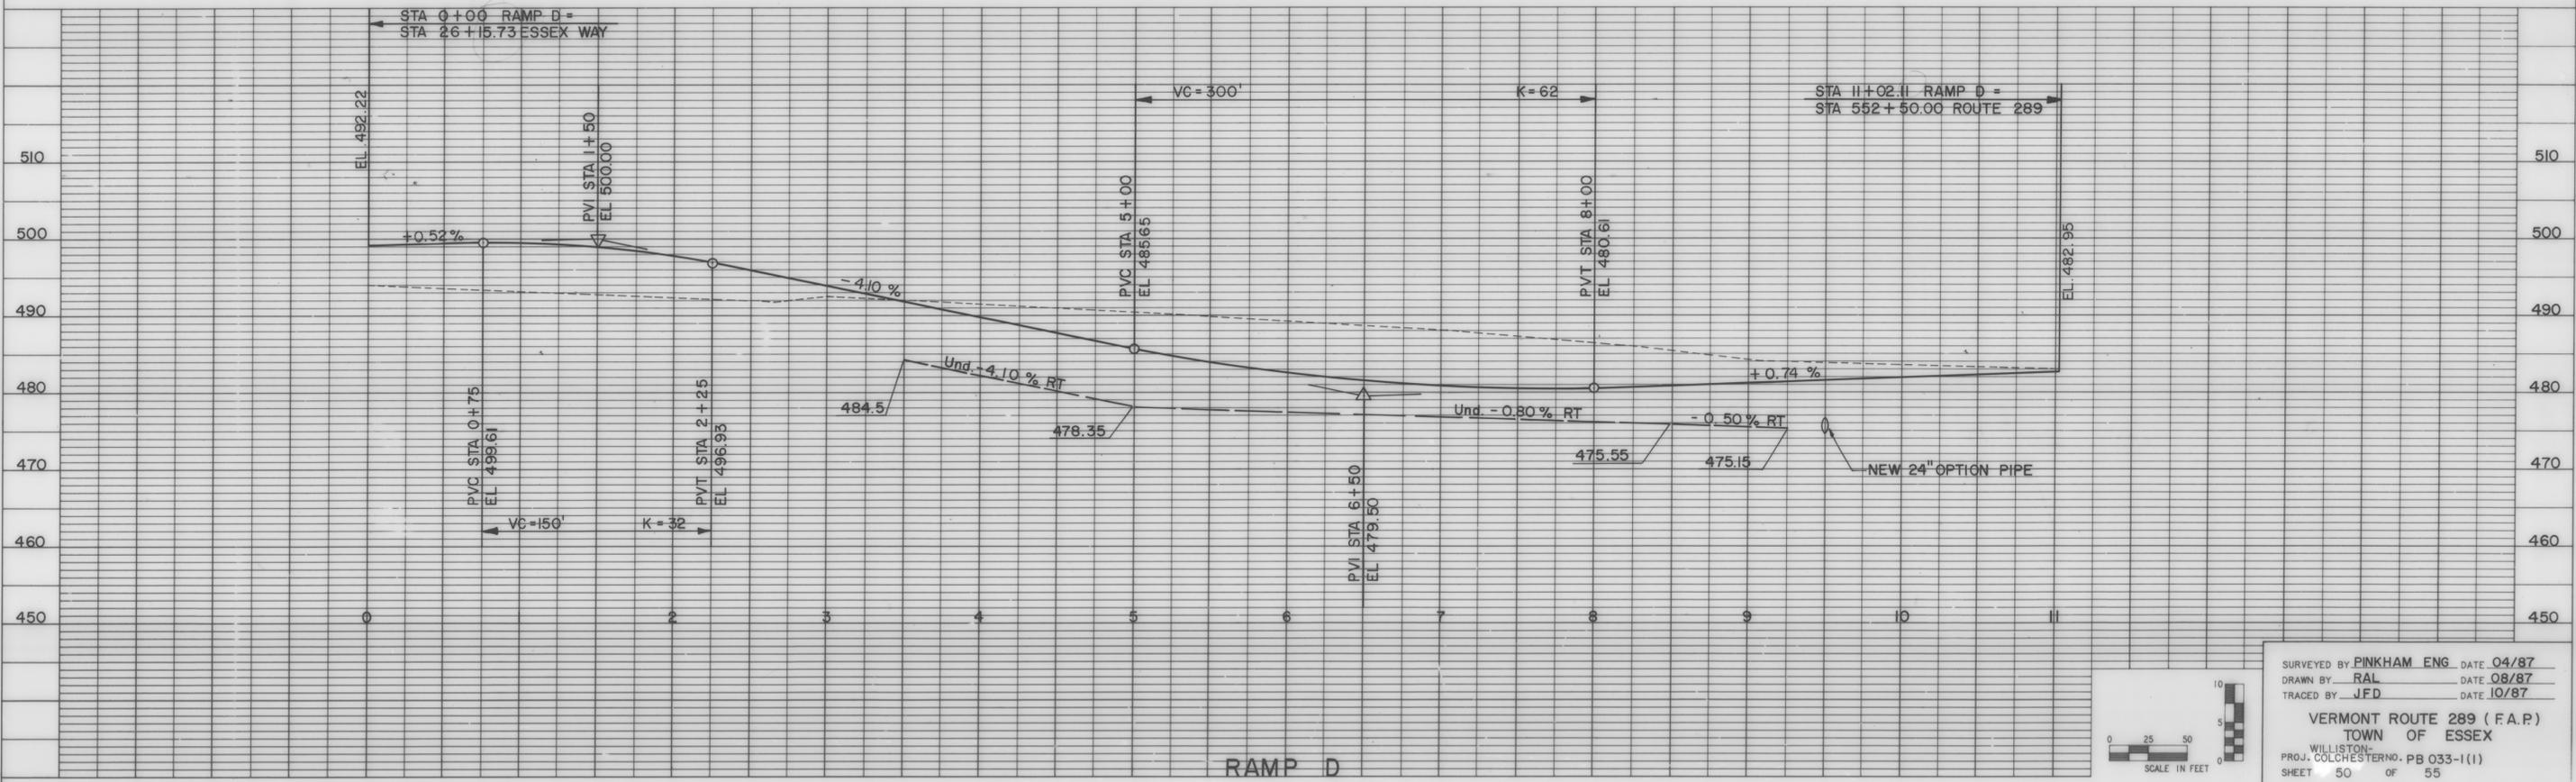

SURVEYED BY PINKHAM ENG. DATE 04/87
 DRAWN BY RAL DATE 08/87
 TRACED BY JFD DATE 10/87
 VERMONT ROUTE 289 (F.A.P.)
 TOWN OF ESSEX
 WILLISTON
 PROJ. COLCHESTER NO. PB 033-1(1)
 SHEET 50 OF 55