

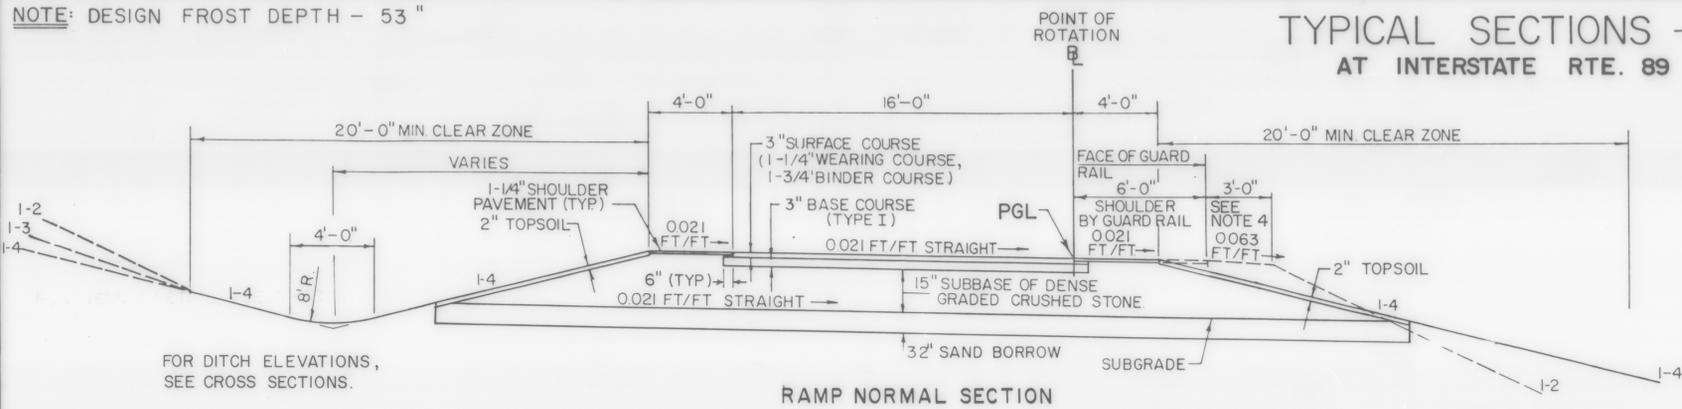
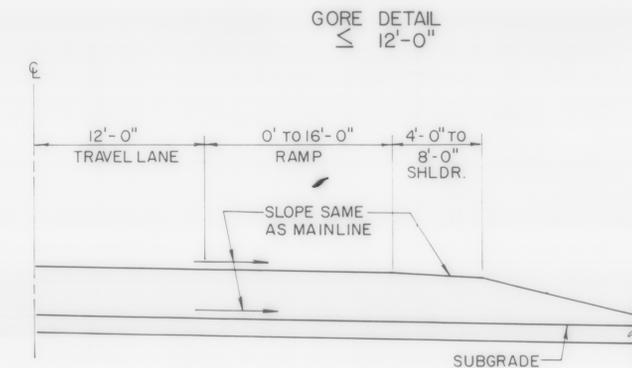
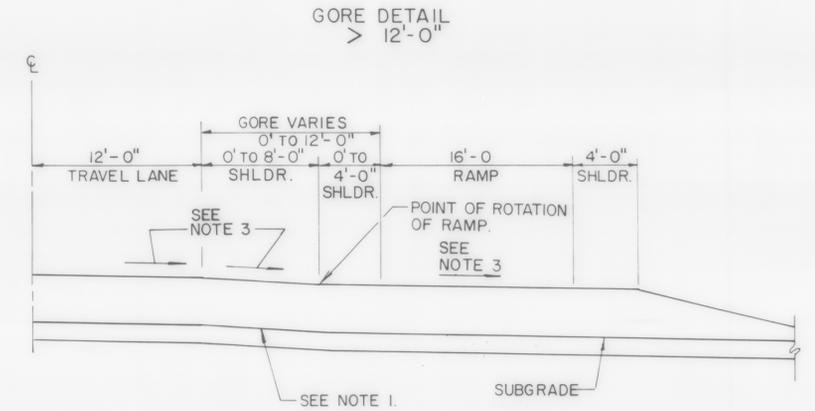


NOTE: DESIGN FROST DEPTH - 53"

## TYPICAL SECTIONS — RAMPS AT INTERSTATE RTE. 89

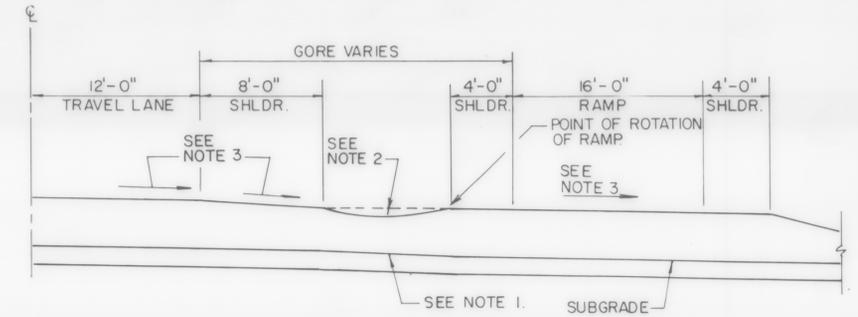

FOR DITCH ELEVATIONS, SEE CROSS SECTIONS.

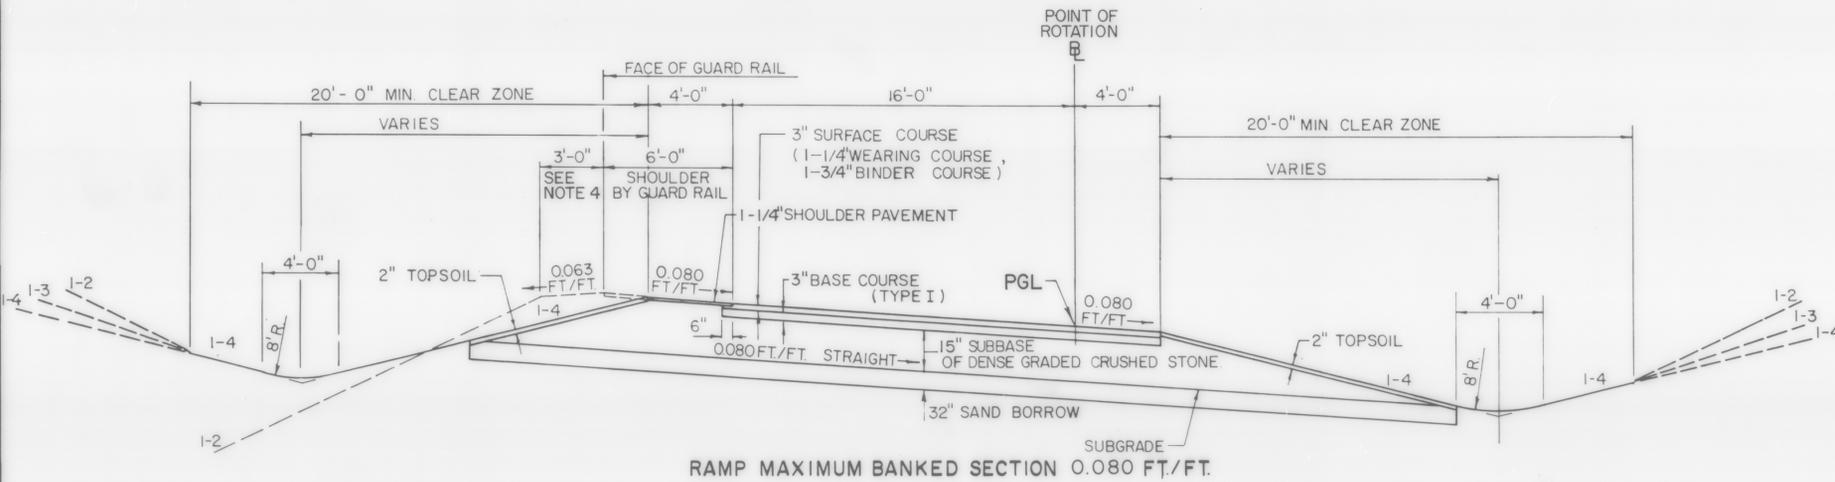

**NOTES:**

1. SUBGRADE AND SAND UNDER GORE SHALL BE ADJUSTED IN FIELD, A.O.B.E.
2. 1-1/4" OF SHOULDER PAVEMENT SHALL CONTINUE ACROSS DRAINAGE SWALE IN PAVED GORE AREA.
3. FOR MAINLINE, RAMP AND SHOULDER SLOPES REFER TO CROSS SECTIONS AND BANKING DIAGRAMS.
4. ELIMINATE TOPSOIL AND SEEDING BEHIND GUARD-RAIL TO SUBGRADE CATCH POINT.

FOR REFERENCE ONLY

(CONTRACT 3)

<b>R.O.W. PLAN</b> THIS SHEET TO BE USED FOR R.O.W. INFORMATION ONLY.	V.T. SURVEY SURVEYED BY _____ DATE _____ DRAWN BY BRYANT ASSOC. DATE _____ TRACED BY _____ DATE _____
	COLCHESTER
	PROJ. 1R NO. 089-3(11)
	SHEET 8 OF 57