


**WELLS, RAY L. JR. & JOANNE D. LOSS OF ACCESS**

**WELLS, BERNICE E. & BRUCE A.**

WOVEN WIRE FENCE WITH STEEL POSTS  
 STA. 311+15, 206' LT. - STA. 314+00, 170' LT.  
 STA. 314+00, 170' LT. - STA. 319+32, 125' LT.  
 STA. 319+32, 125' LT. - STA. 324+20, 125' LT.  
 STA. 324+20, 125' LT. - STA. 335+70, 125' LT.  
 STA. 312+35, 185' RT. - STA. 314+30, 225' RT.  
 STA. 314+30, 225' RT. - STA. 317+86, 170' RT.  
 STA. 317+86, 170' RT. - STA. 321+00, 125' RT.  
 STA. 321+00, 125' RT. - STA. 328+85, 125' RT.

**THIBAUT, LUCIEN P. & JEANINE G.**

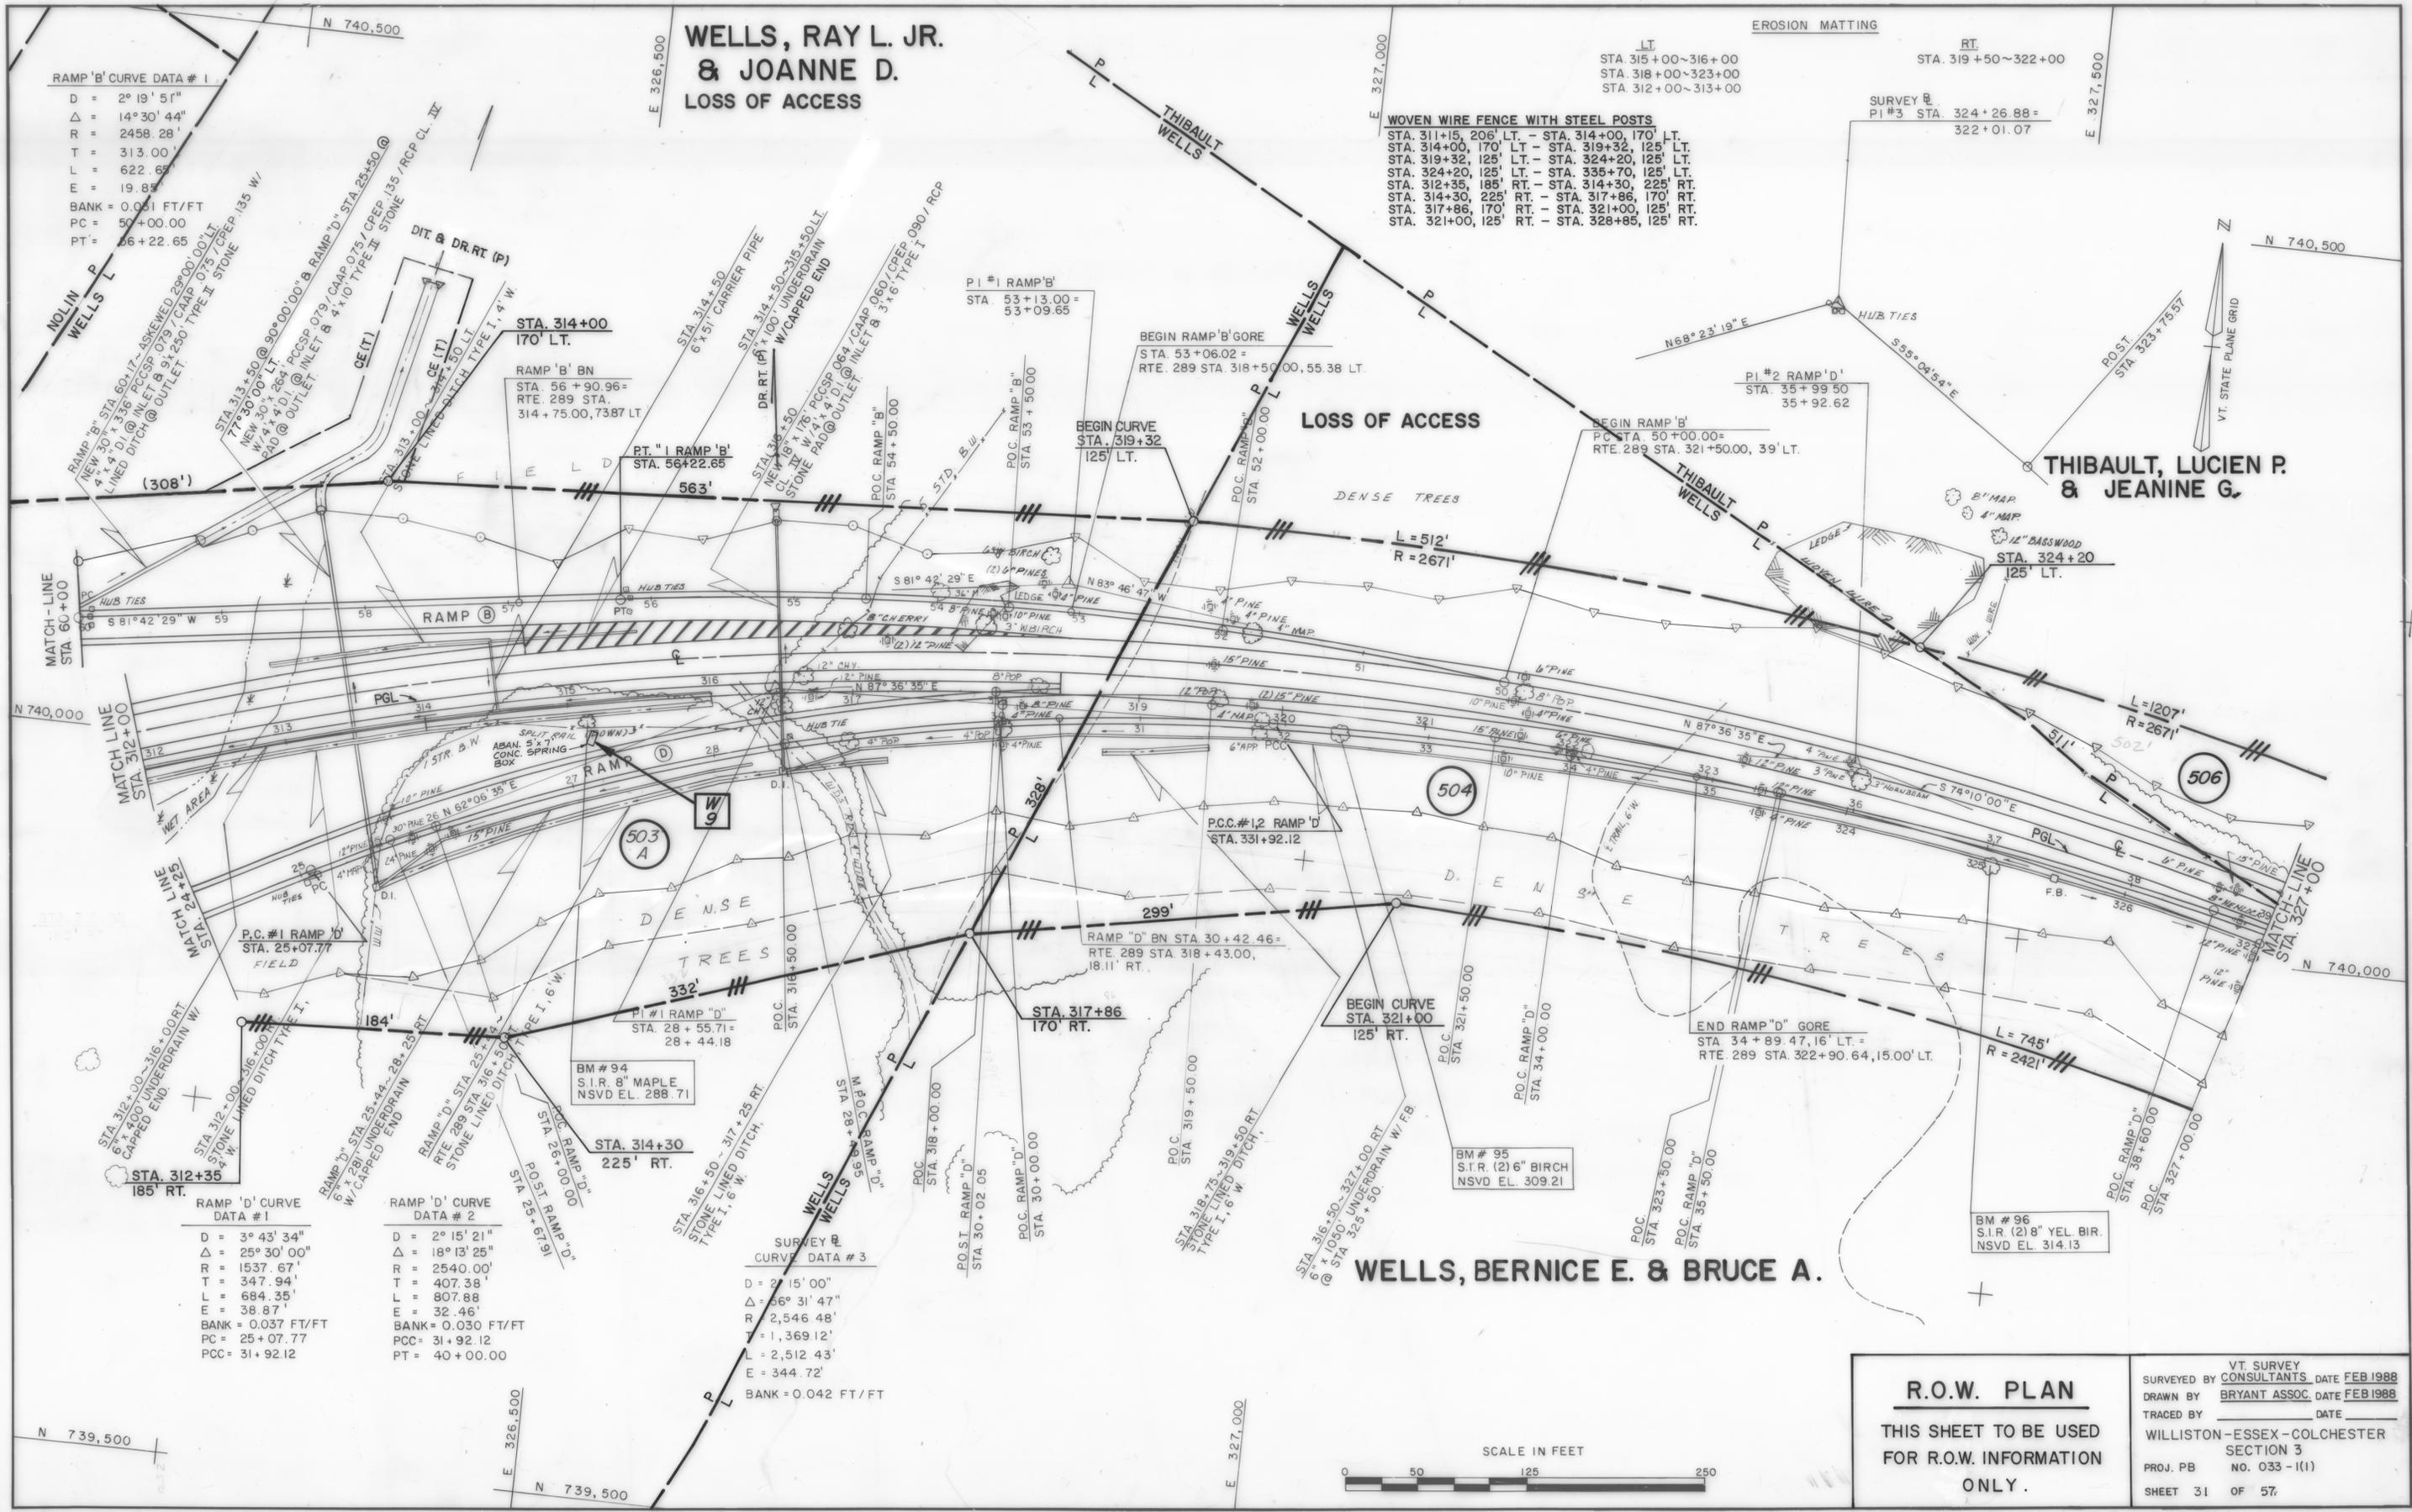

RAMP 'B' CURVE DATA # 1

D =	2° 19' 51"
Δ =	14° 30' 44"
R =	2458.28'
T =	313.00'
L =	622.65'
E =	19.85'
BANK =	0.031 FT/FT
PC =	50+00.00
PT =	56+22.65

RAMP 'D' CURVE DATA # 1

D =	3° 43' 34"
Δ =	25° 30' 00"
R =	1537.67'
T =	347.94'
L =	684.35'
E =	38.87'
BANK =	0.037 FT/FT
PC =	25+07.77
PCC =	31+92.12

RAMP 'D' CURVE DATA # 2

D =	2° 15' 21"
Δ =	18° 13' 25"
R =	2540.00'
T =	407.38'
L =	807.88'
E =	32.46'
BANK =	0.030 FT/FT
PC =	31+92.12
PT =	40+00.00

SURVEY CURVE DATA # 3

D =	2° 15' 00"
Δ =	56° 31' 47"
R =	2,546.48'
T =	1,369.12'
L =	2,512.43'
E =	344.72'
BANK =	0.042 FT/FT

**R.O.W. PLAN**

THIS SHEET TO BE USED FOR R.O.W. INFORMATION ONLY.

VT. SURVEY CONSULTANTS DATE FEB 1988  
 DRAWN BY BRYANT ASSOC. DATE FEB 1988  
 TRACED BY \_\_\_\_\_ DATE \_\_\_\_\_  
 WILLISTON-ESSEX-COLCHESTER SECTION 3  
 PROJ. PB NO. 033-1(1)  
 SHEET 31 OF 57