


ULTIMATE
EASTBOUND EXIT RAMP

SC: 1" = 50' H
1" = 10' V

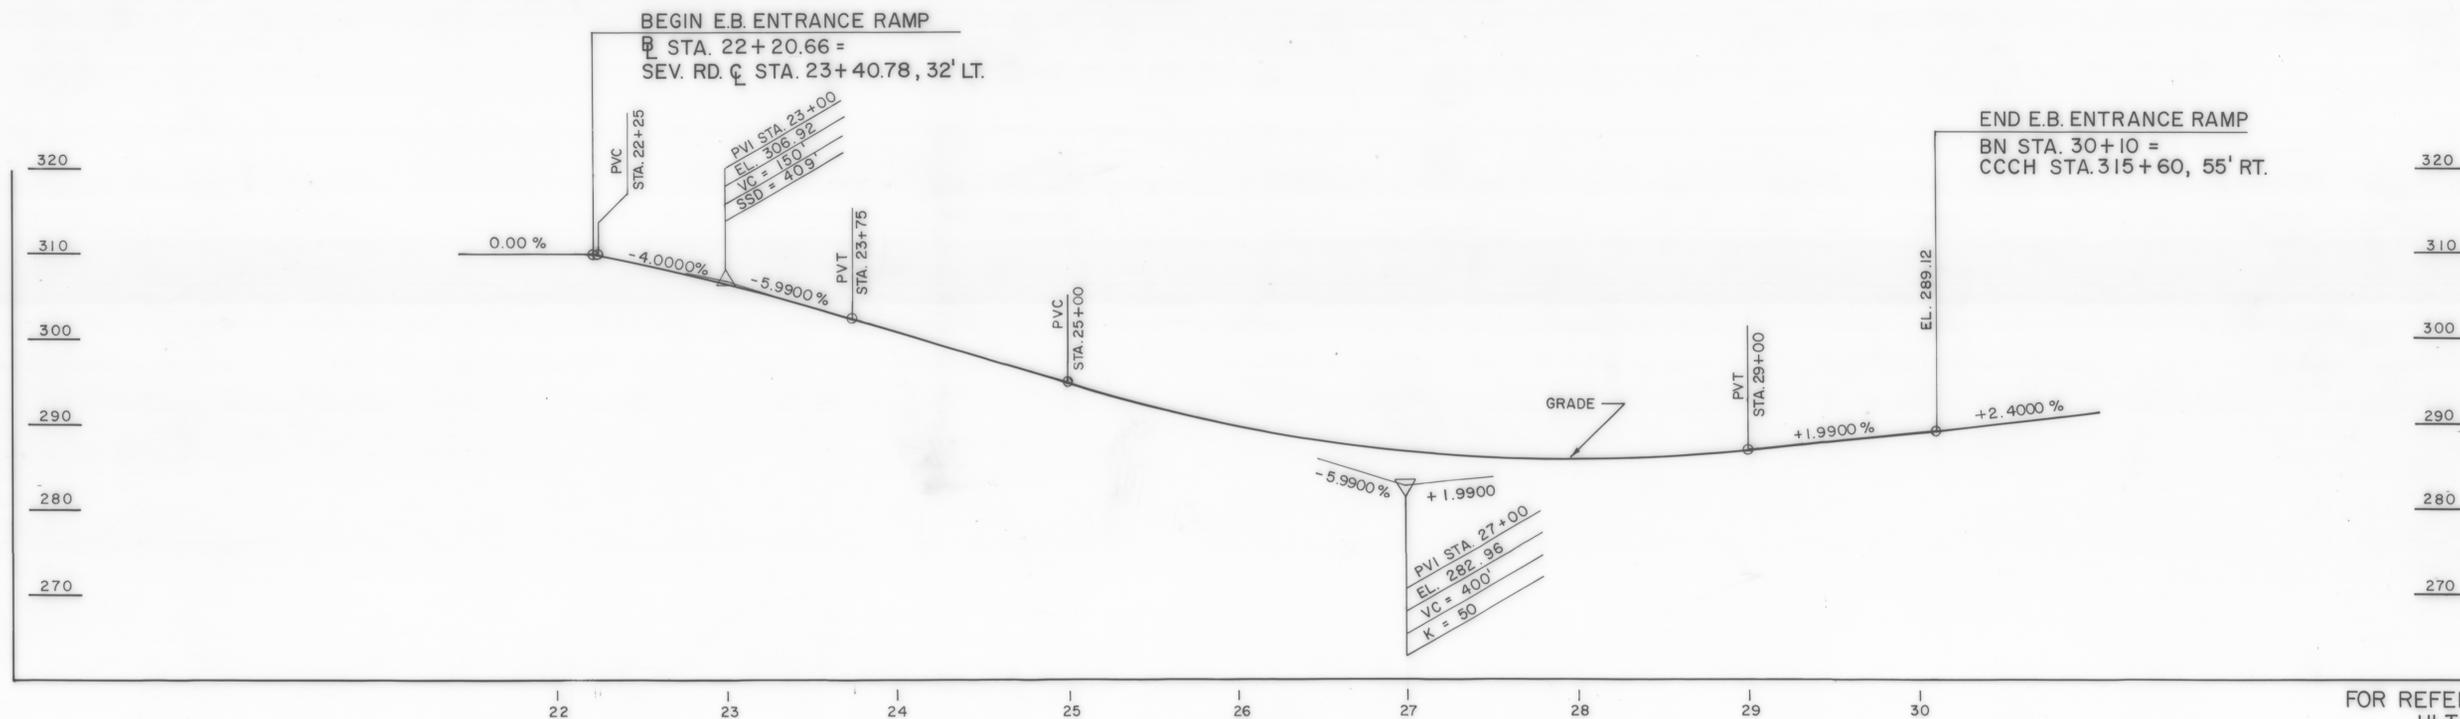

ULTIMATE
EASTBOUND ENTRANCE RAMP

SC: 1" = 50' H
1" = 10' V

FOR REFERENCE ONLY
ULTIMATE
EASTBOUND CONSTRUCTION

R.O.W. PLAN

THIS SHEET TO BE USED
FOR R.O.W. INFORMATION
ONLY.

VT. SURVEY
CONSULTANTS DATE FEB. 1988
DRAWN BY BRYANT ASSOC. DATE FEB. 1988
TRACED BY _____ DATE _____
WILLISTON-ESSEX-COLCHESTER
SECTION 3
PROJ. PB NO. 033-1(1)
SHEET 40 OF 57

OK 4/18/85