

SHEET	INDEX OF SHEETS
1	TITLE SHEET
2 - 12	TYPICAL SECTIONS
13 - 28	R.O.W. DETAIL SHEETS
29 - 45	R.O.W. LAYOUT SHEETS
46 - 60	PROFILE SHEETS
61	DETOUR LAYOUT + PROFILE

STATE OF VERMONT AGENCY OF TRANSPORTATION




PROPOSED IMPROVEMENT TOWN OF ESSEX COUNTY OF CHITTENDEN CHITTENDEN COUNTY CIRCUMFERENTIAL HIGHWAY PROJECT VERMONT ROUTE 289 (F.A.P.)



BEGINNING APPROXIMATELY 0.3 MILES WESTERLY OF THE CROSSING OF VERMONT ROUTE 2A AND EXTENDING APPROXIMATELY 2.3 MILES TO THE EAST TO A POINT 0.3 MILES SOUTH OF BUTLERS CORNERS AT THE CROSSING OF VERMONT ROUTE 15. INCLUDED IN THIS CONTRACT IS AN INTERCHANGE WITH VERMONT ROUTE 2A AND A RE-ALIGNMENT OF SUSIE B. WILSON ROAD, A TOWN HIGHWAY, FROM PINECREST DR. TO VERMONT ROUTE 2A.

LENGTH OF R.O.W. PROJECT 3.29 MILES

R.O.W. PLANS

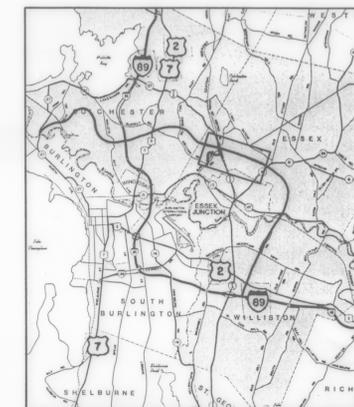

0 1 2 3 4
APPROXIMATE SCALE OF MILES

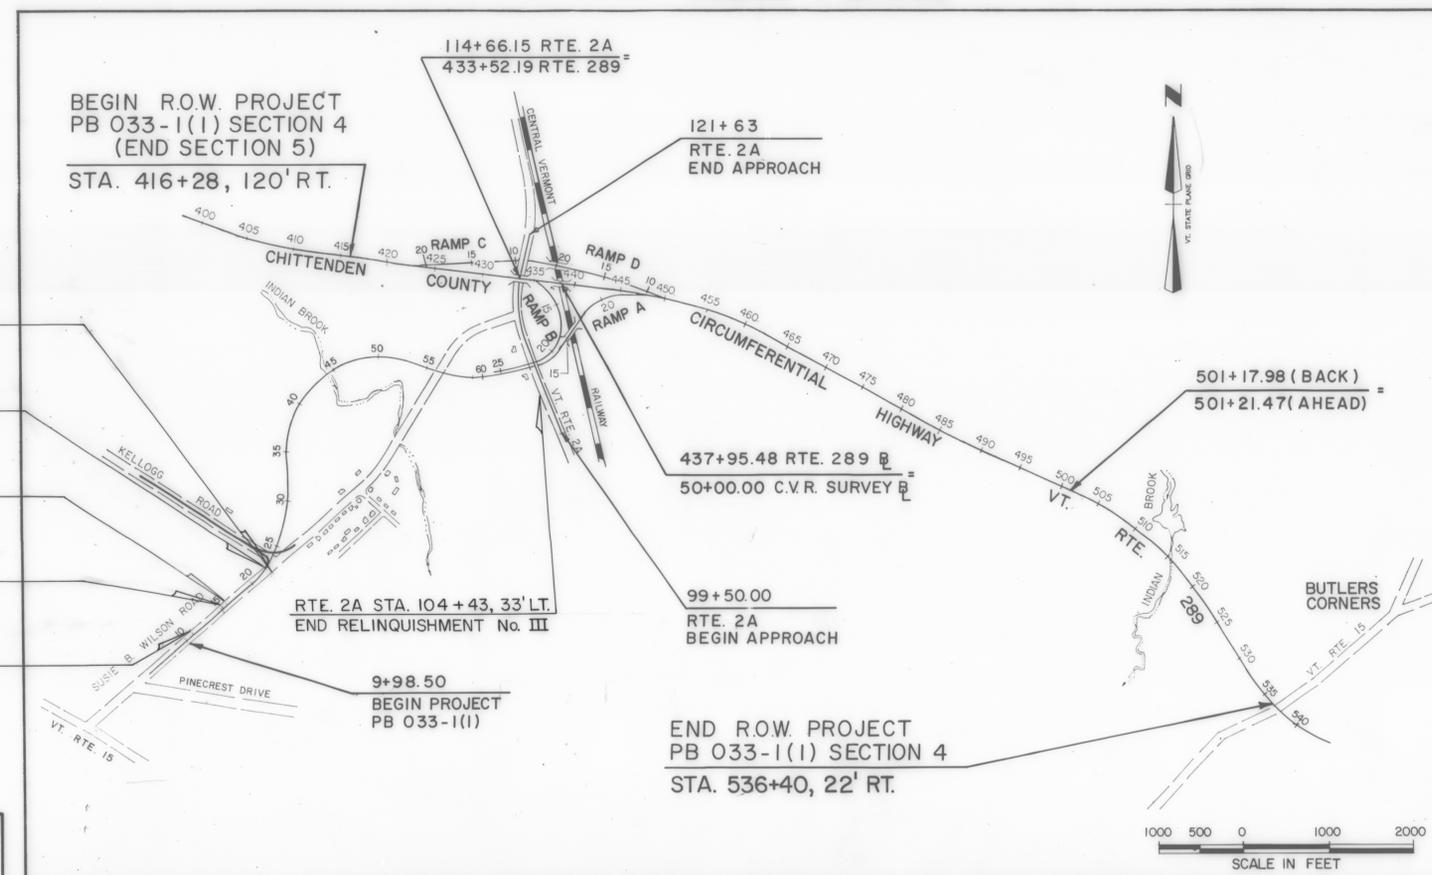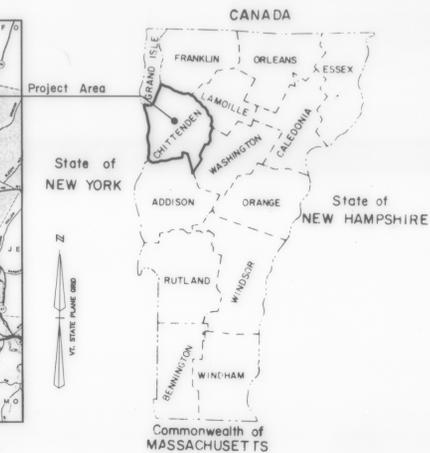

CONVENTIONAL SIGNS

COUNTY LINE	---
TOWN LINE	- - - -
LIMITS OF ACCESS	○ ○
POINT OF ACCESS	X
FENCE LINE	— · — ·
STONE WALL	— · — · — ·
TRAVELED WAY	— · — · — ·
GUARD RAIL	— · — · — ·
RAILROAD	— · — · — ·
SURVEY LINE	— · — · — ·
CULVERT	— · — · — ·
POWER POLE	⊕
TELEPHONE POLE	⊕
TREES	○ ×
CONTROL OF ACCESS	///
PROPERTY LINE	— · — · — ·
R.O.W. TAKING LINE	— · — · — ·
SLOPE RIGHTS	○ SR △
TOP OF CUT	— · — · — ·
TOE OF SLOPE	○ — · — · — ·
TOP OF CUT (ULT.)	— · — · — ·
TOE OF SLOPE (ULT.)	○ — · — · — ·

S.W.R. STA. 22+88, 20' RT.
BEGIN RELINQUISHMENT No. III

S.W.R. STA. 22+24, 14' LT.
END RELINQUISHMENT No. II

S.W.R. STA. 15+96, 50' LT.
BEGIN RELINQUISHMENT No. II

S.W.R. STA. 15+26, 25' LT.
END RELINQUISHMENT No. I

S.W.R. STA. 11+00, 32' LT.
BEGIN RELINQUISHMENT No. I

DATUM
VERTICAL N.G.V.D. 1929
HORIZONTAL N.A.D. 1927

THESE PLANS ARE SUBJECT TO SUCH ENGINEERING CHANGES AS MAY BE REQUIRED BY THE FEDERAL HIGHWAY ADMINISTRATION OR THE CHIEF ENGINEER.

CONSTRUCTION IS TO BE CARRIED ON IN ACCORDANCE WITH THESE PLANS AND THE STANDARD SPECIFICATIONS FOR CONSTRUCTION DATED 1990, AS APPROVED BY THE FEDERAL HIGHWAY ADMINISTRATION.

FOR USE ON THIS PROJECT, INCLUDING ALL SUBSEQUENT REVISIONS AND SUCH REVISED SPECIFICATIONS AND SPECIAL PROVISIONS AS ARE INCORPORATED IN THESE PLANS.

SUBMITTED BY ORDER OF THE STATE TRANSPORTATION BOARD	
APPROVED <i>[Signature]</i>	DATE 9/17/90
DIRECTOR OF ENGINEERING AND CONSTRUCTION	
APPROVED <i>[Signature]</i>	
DATE 9/17/90	
RIGHT OF WAY DIRECTOR	
PROJECT WILLISTON - COLCHESTER	PROJECT NO. PB 033-1(1)
SHEET 1 OF 61 SHEETS	

CHA CLOUGH, HARBOUR & ASSOCIATES
ENGINEERS & PLANNERS