



TYPICAL SECTIONS - SUSIE WILSON ROAD CHITTENDEN COUNTY CIRCUMFERENTIAL HIGHWAY

PAVEMENT:	6" BITUMINOUS CONCRETE PAVEMENT	ITEM NUMBERS	406.25
	1-1/4" TYPE III WEARING COURSE		
	1-3/4" TYPE II BINDER COURSE		
	3" TYPE I BASE COURSE		
SHOULDERS:	1-1/4" TYPE III WEARING COURSE		
	24" SUBBASE OF DENSE GRADED CRUSHED STONE	301.35	
	10" SAND BORROW	203.31	
	4'-0" SHATTERED ROCK (IN ROCK CUT)		

NOTE: ALL FROST SUSCEPTIBLE MATERIAL WITHIN 54" (DESIGN FROST DEPTH) OF FINISH GRADE SHALL BE REMOVED AND REPLACED AS SHOWN

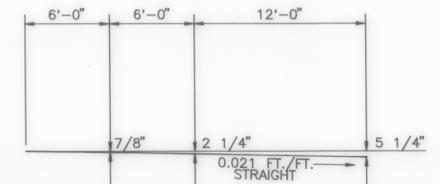


MODIFIED PARABOLIC DETAIL

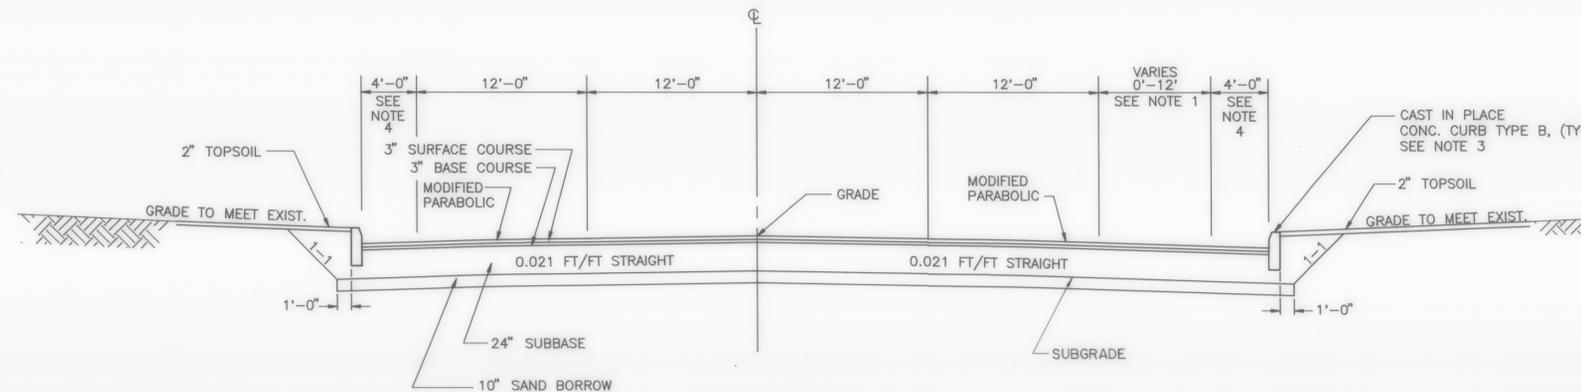

NORMAL SECTION

STA. 9+98.50 TO STA. 18+21.00

- NOTES:
- 1.) CONSTRUCT TURNING LANE FROM STA. 13+00 THROUGH STA. 15+00
 - 2.) ALL SHOULDERS LESS THAN 8'-0" WIDE WILL BE BANKED THE SAME AS THE ADJOINING PAVEMENT VALUES UNLESS OTHERWISE NOTED.
 - 3.) REFER TO PLAN FOR LOCATIONS AND SPECIFICS FOR DRIVEWAY CURB RADI OR DROP CURB INSTALLATIONS.
 - 4.) SHOULDERS WILL TAPER TO FULL WIDTH FROM EXISTING CURB LINES AT STA. 9+98.50 TO STA. 11+25.00

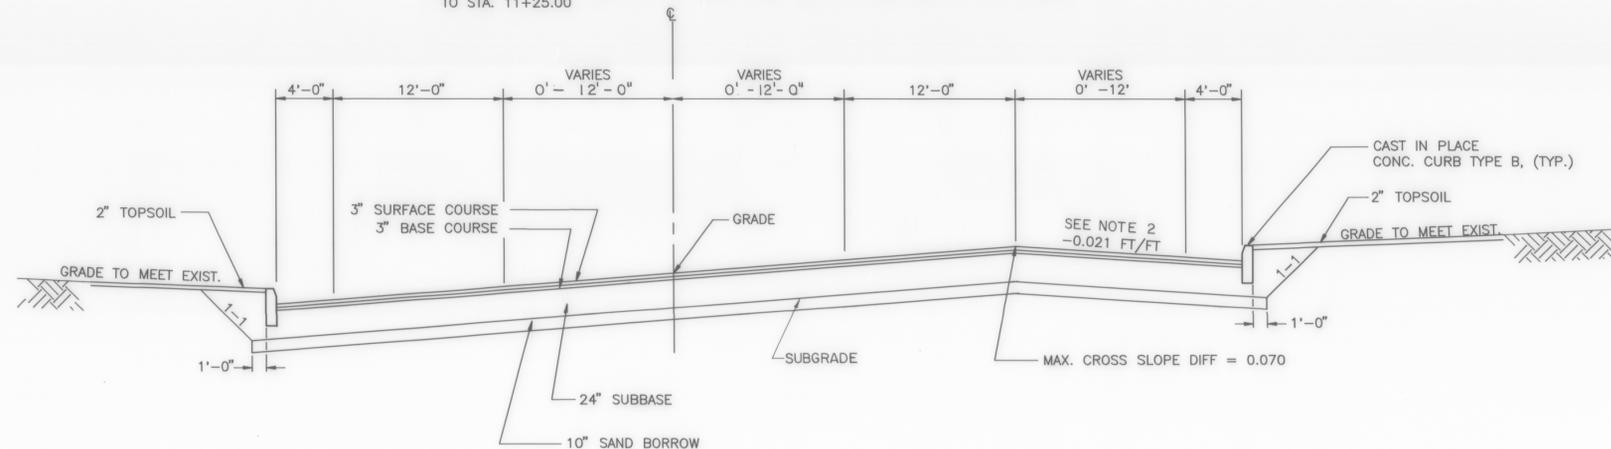

MAXIMUM BANKED LEFT SECTION (BANKED RIGHT OPPOSITE HAND)

e=0.021 FT/FT

STA. 18+21.00 TO STA. 24+00 ±

REFER TO SUPERELEVATION TABLE AND CROSS SECTIONS FOR PAVEMENT CROSS SLOPES.

DATUM	
VERTICAL	N.G.V.D. 1929
HORIZONTAL	N.A.D. 1927

SURVEYED BY	VS, INC./C.H.A.	DATE	1988-90
DRAWN BY	T. KARIS	DATE	2/89
TRACED BY	J. LUKOVITS	DATE	2/89
VERMONT ROUTE 289 (F.A.P.) TOWN OF ESSEX			
PROJ. WILLISTON-	NO. PB 033-1(1)		
COLCHESTER			
SHEET	9	OF	61