


TYPICAL SECTIONS - ROUTE 2A CHITTENDEN COUNTY CIRCUMFERENTIAL HIGHWAY


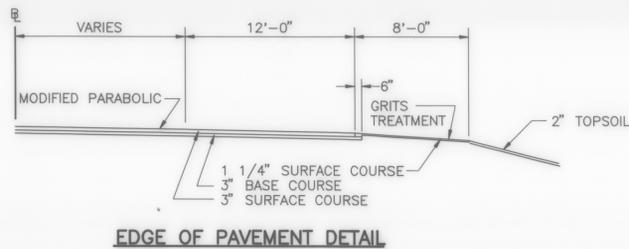


PAVEMENT: 6" BITUMINOUS CONCRETE PAVEMENT
 1-1/4" TYPE III WEARING COURSE
 1-3/4" TYPE II BINDER COURSE
 3" TYPE I BASE COURSE


ITEM NUMBERS
 406.25

SHOULDERS: 1-1/4" TYPE III WEARING COURSE
 30" SUBBASE OF DENSE GRADED CRUSHED STONE 301.35
 18" SAND BORROW 203.31


NOTE: ALL FROST SUSCEPTIBLE MATERIAL WITHIN 54" (DESIGN FROST DEPTH) OF FINISH GRADE SHALL BE REMOVED AND REPLACED AS SHOWN

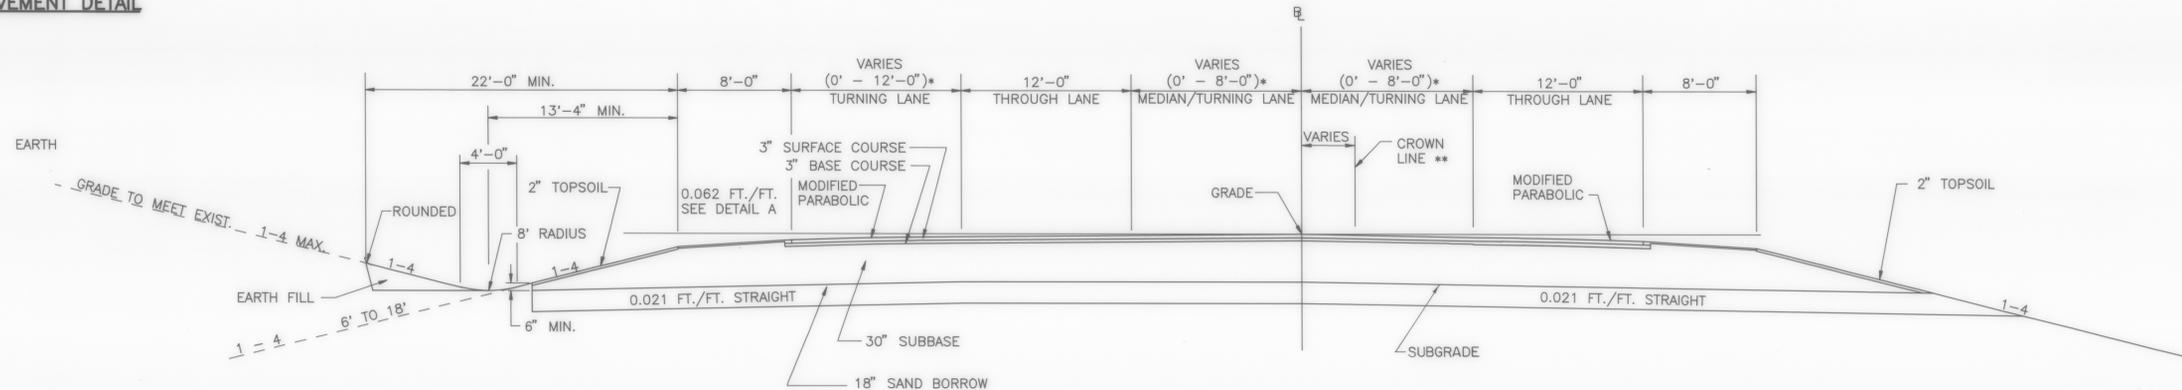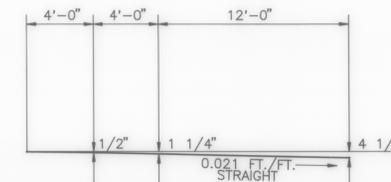

* SEE RTE 2A SUPERELEVATION TABLE FOR WIDTH TRANSITIONS
 ** REFER TO PLAN AND CROSS-SECTIONS FOR SPECIFIC DETAILS OF CROWN LINE DIVERGENCE FROM \bar{e}

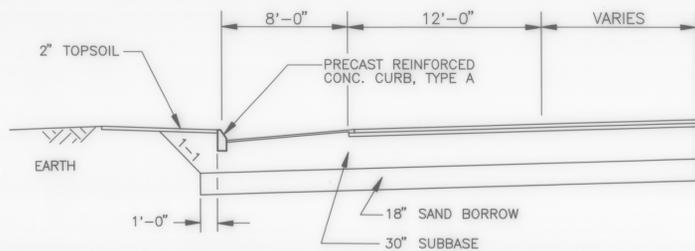


STA. 105+95 TO STA. 110+30 LT.

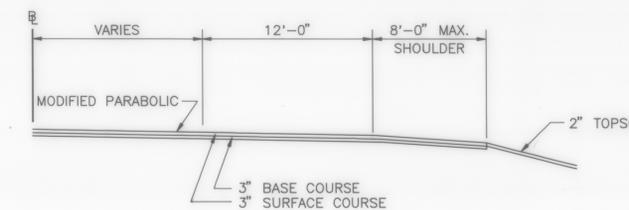

USE IN AREAS ADJACENT TO INTERSECTIONS AS INDICATED IN PLANS

STA. 104+25 RT. TO STA. 106+25 RT.
 STA. 104+25 LT. TO STA. 106+10 LT.
 STA. 110+20 LT. TO STA. 111+25 LT.
 STA. 115+90 RT. TO STA. 116+80 RT.
 STA. 115+50 LT. TO STA. 117+50 LT.
 STA. 119+50 RT. TO STA. 121+50 RT.

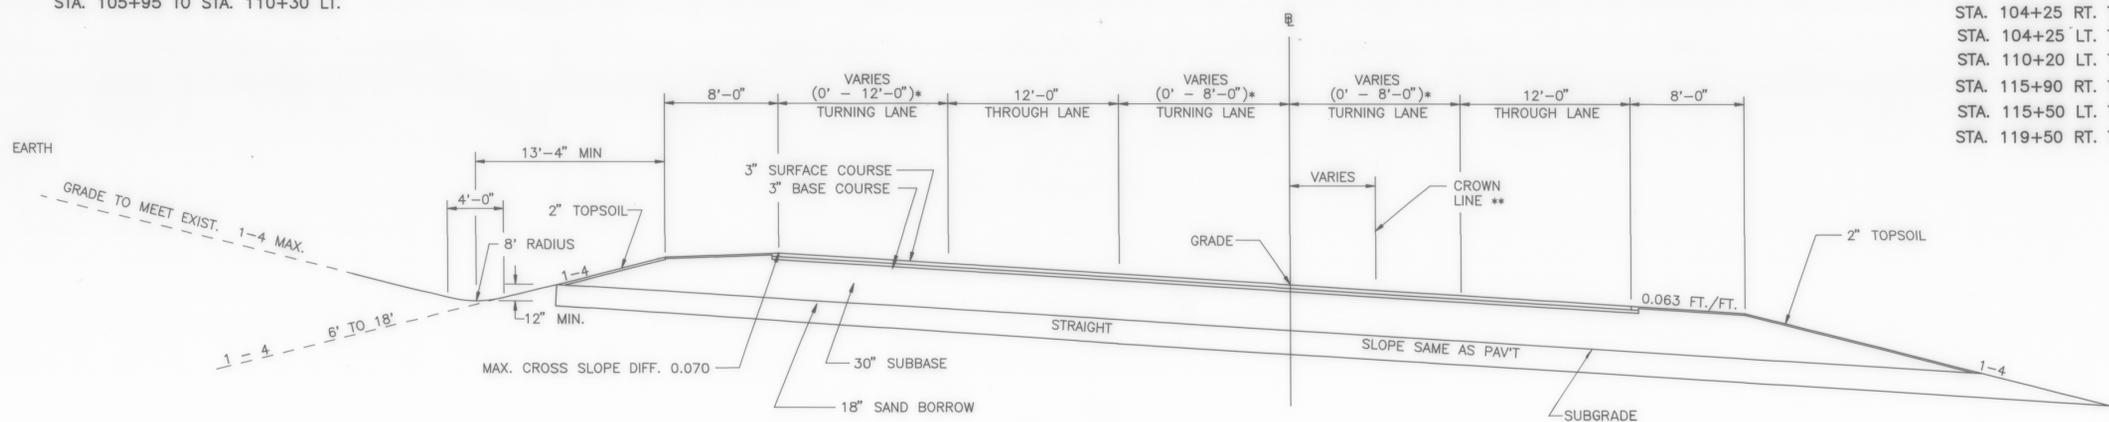

* SEE RTE 2A SUPERELEVATION TABLE FOR WIDTH & SUPERELEVATION TRANSITIONS
 ** BEGIN DIVERGENCE OF CROWN LINE FROM \bar{e} AT STA. 116+16.97
 REFER TO PLAN AND CROSS-SECTIONS FOR SPECIFIC DETAILS

DATUM	
VERTICAL	N.G.V.D. 1929
HORIZONTAL	N.A.D. 1927

SURVEYED BY V.S., INC./C.H.A. DATE 1988-90
 DRAWN BY I. KARIS DATE 2/89
 TRACED BY J. LUKOVITS DATE 2/89
 VERMONT ROUTE 289 (F.A.P.)
 TOWN OF ESSEX
 PROJ. WILLISTON-COLCHESTER NO. PB 033-1(1)
 SHEET 11 OF 61