


TYPICAL SECTION - OLD SUSIE WILSON ROAD CUL-DE-SAC CHITTENDEN COUNTY CIRCUMFERENTIAL HIGHWAY

PAVEMENT:	6" BITUMINOUS CONCRETE PAVEMENT	ITEM NUMBERS	406.25
	1-1/4" TYPE III WEARING COURSE		
	1-3/4" TYPE II BINDER COURSE		
	3" TYPE I BASE COURSE		


SHOULDERS:	1-1/4" TYPE III WEARING COURSE		
	24" SUBBASE OF DENSE GRADED CRUSHED STONE	301.35	
	{ 10" SAND BORROW	203.31	
	{ 4'-0" SHATTERED ROCK (IN ROCK CUT)		

NOTE: ALL FROST SUSCEPTIBLE MATERIAL WITHIN 54" (DESIGN FROST DEPTH) OF FINISH GRADE SHALL BE REMOVED AND REPLACED AS SHOWN

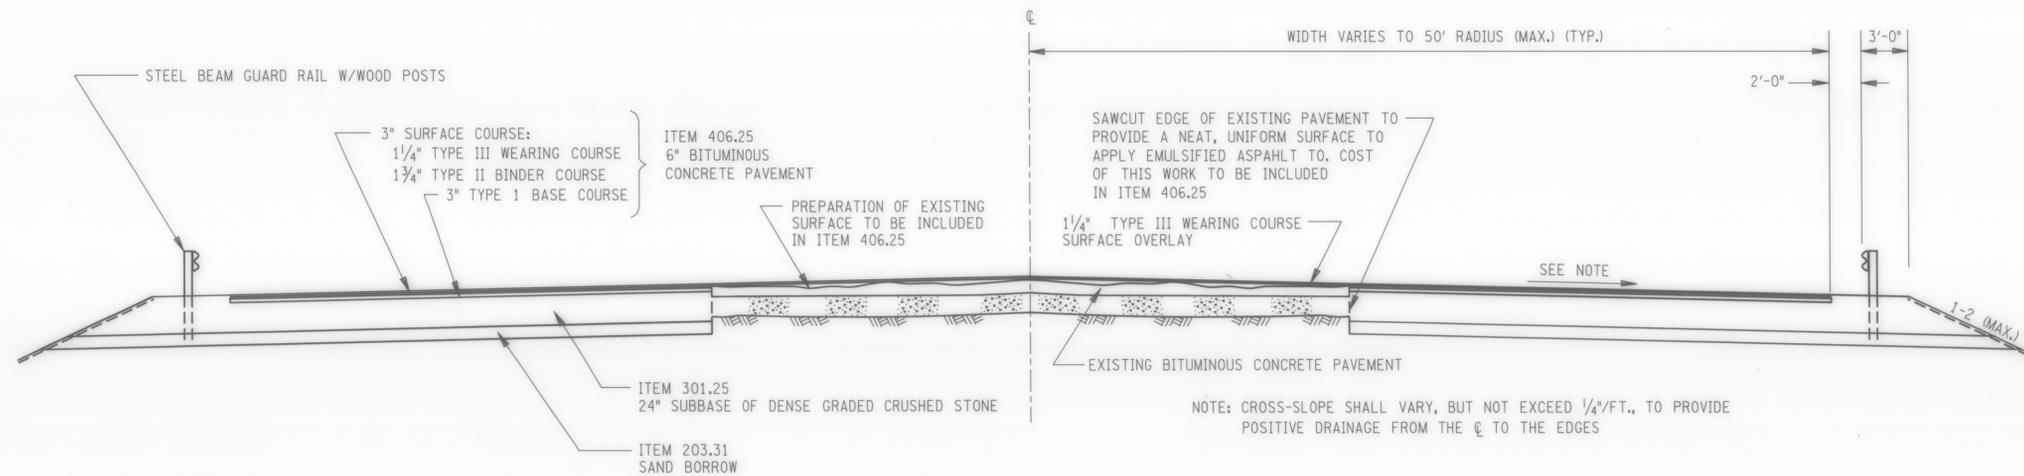

TYPICAL SECTION - GENTES ROAD

NOTE: END FULL DEPTH RECONSTRUCTION AT STA. 11+10.
 BEGIN 1 1/4" TYPE III WEARING COURSE OVERLAY AT STA. 11+10.
 CONSTRUCT 1 1/4" TYPE III WEARING COURSE OVERLAY FROM STA. 11+10 THRU STA. 11+50.
 END 1 1/4" TYPE III WEARING COURSE OVERLAY AT STA. 11+50, MATCH EXISTING WIDTH AND GRADE

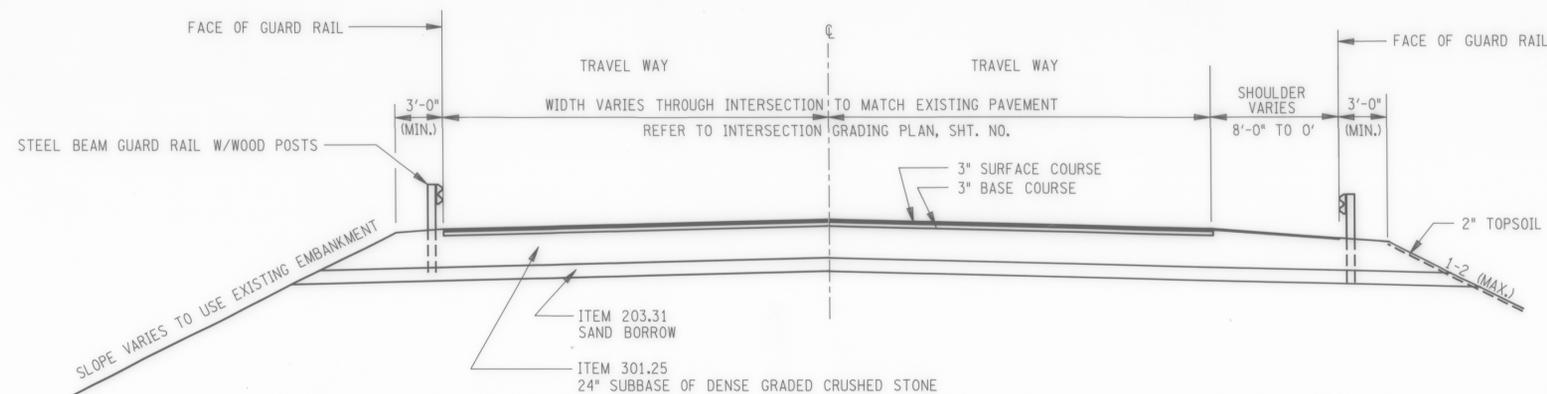

DATUM	
VERTICAL	N.C.V.D. 1929
HORIZONTAL	N.A.D. 1927

SURVEYED BY VS, INC./CHA. DATE 1988-90
 DRAWN BY KARIS DATE 8/90
 TRACED BY LUKOVITS DATE 8/90
VERMONT ROUTE 289 (F.A.P.)
TOWN OF ESSEX
 PROJ. WILLISTON NO. PB 033-1(1)
 COLCHESTER
 SHEET 12A OF 61