
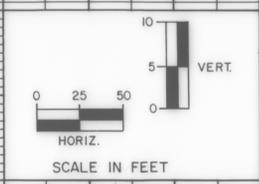
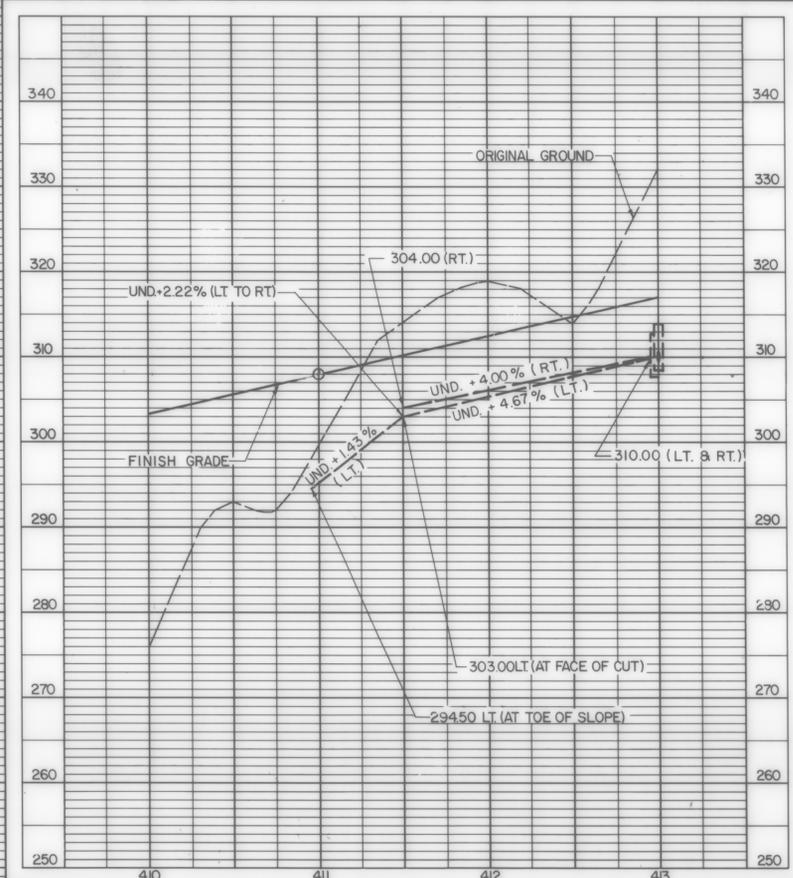


PLAN
 SURVEYED
 PLOTTED
 GRADES CHECKED
 RT. OF WAY CHECKED
 NO. _____
 BY _____ DATE _____

PROFILE
 SURVEYED
 PLOTTED
 GRADES CHECKED
 STRUCTURE NOTATIONS CH'KD
 NO. _____
 BY _____ DATE _____

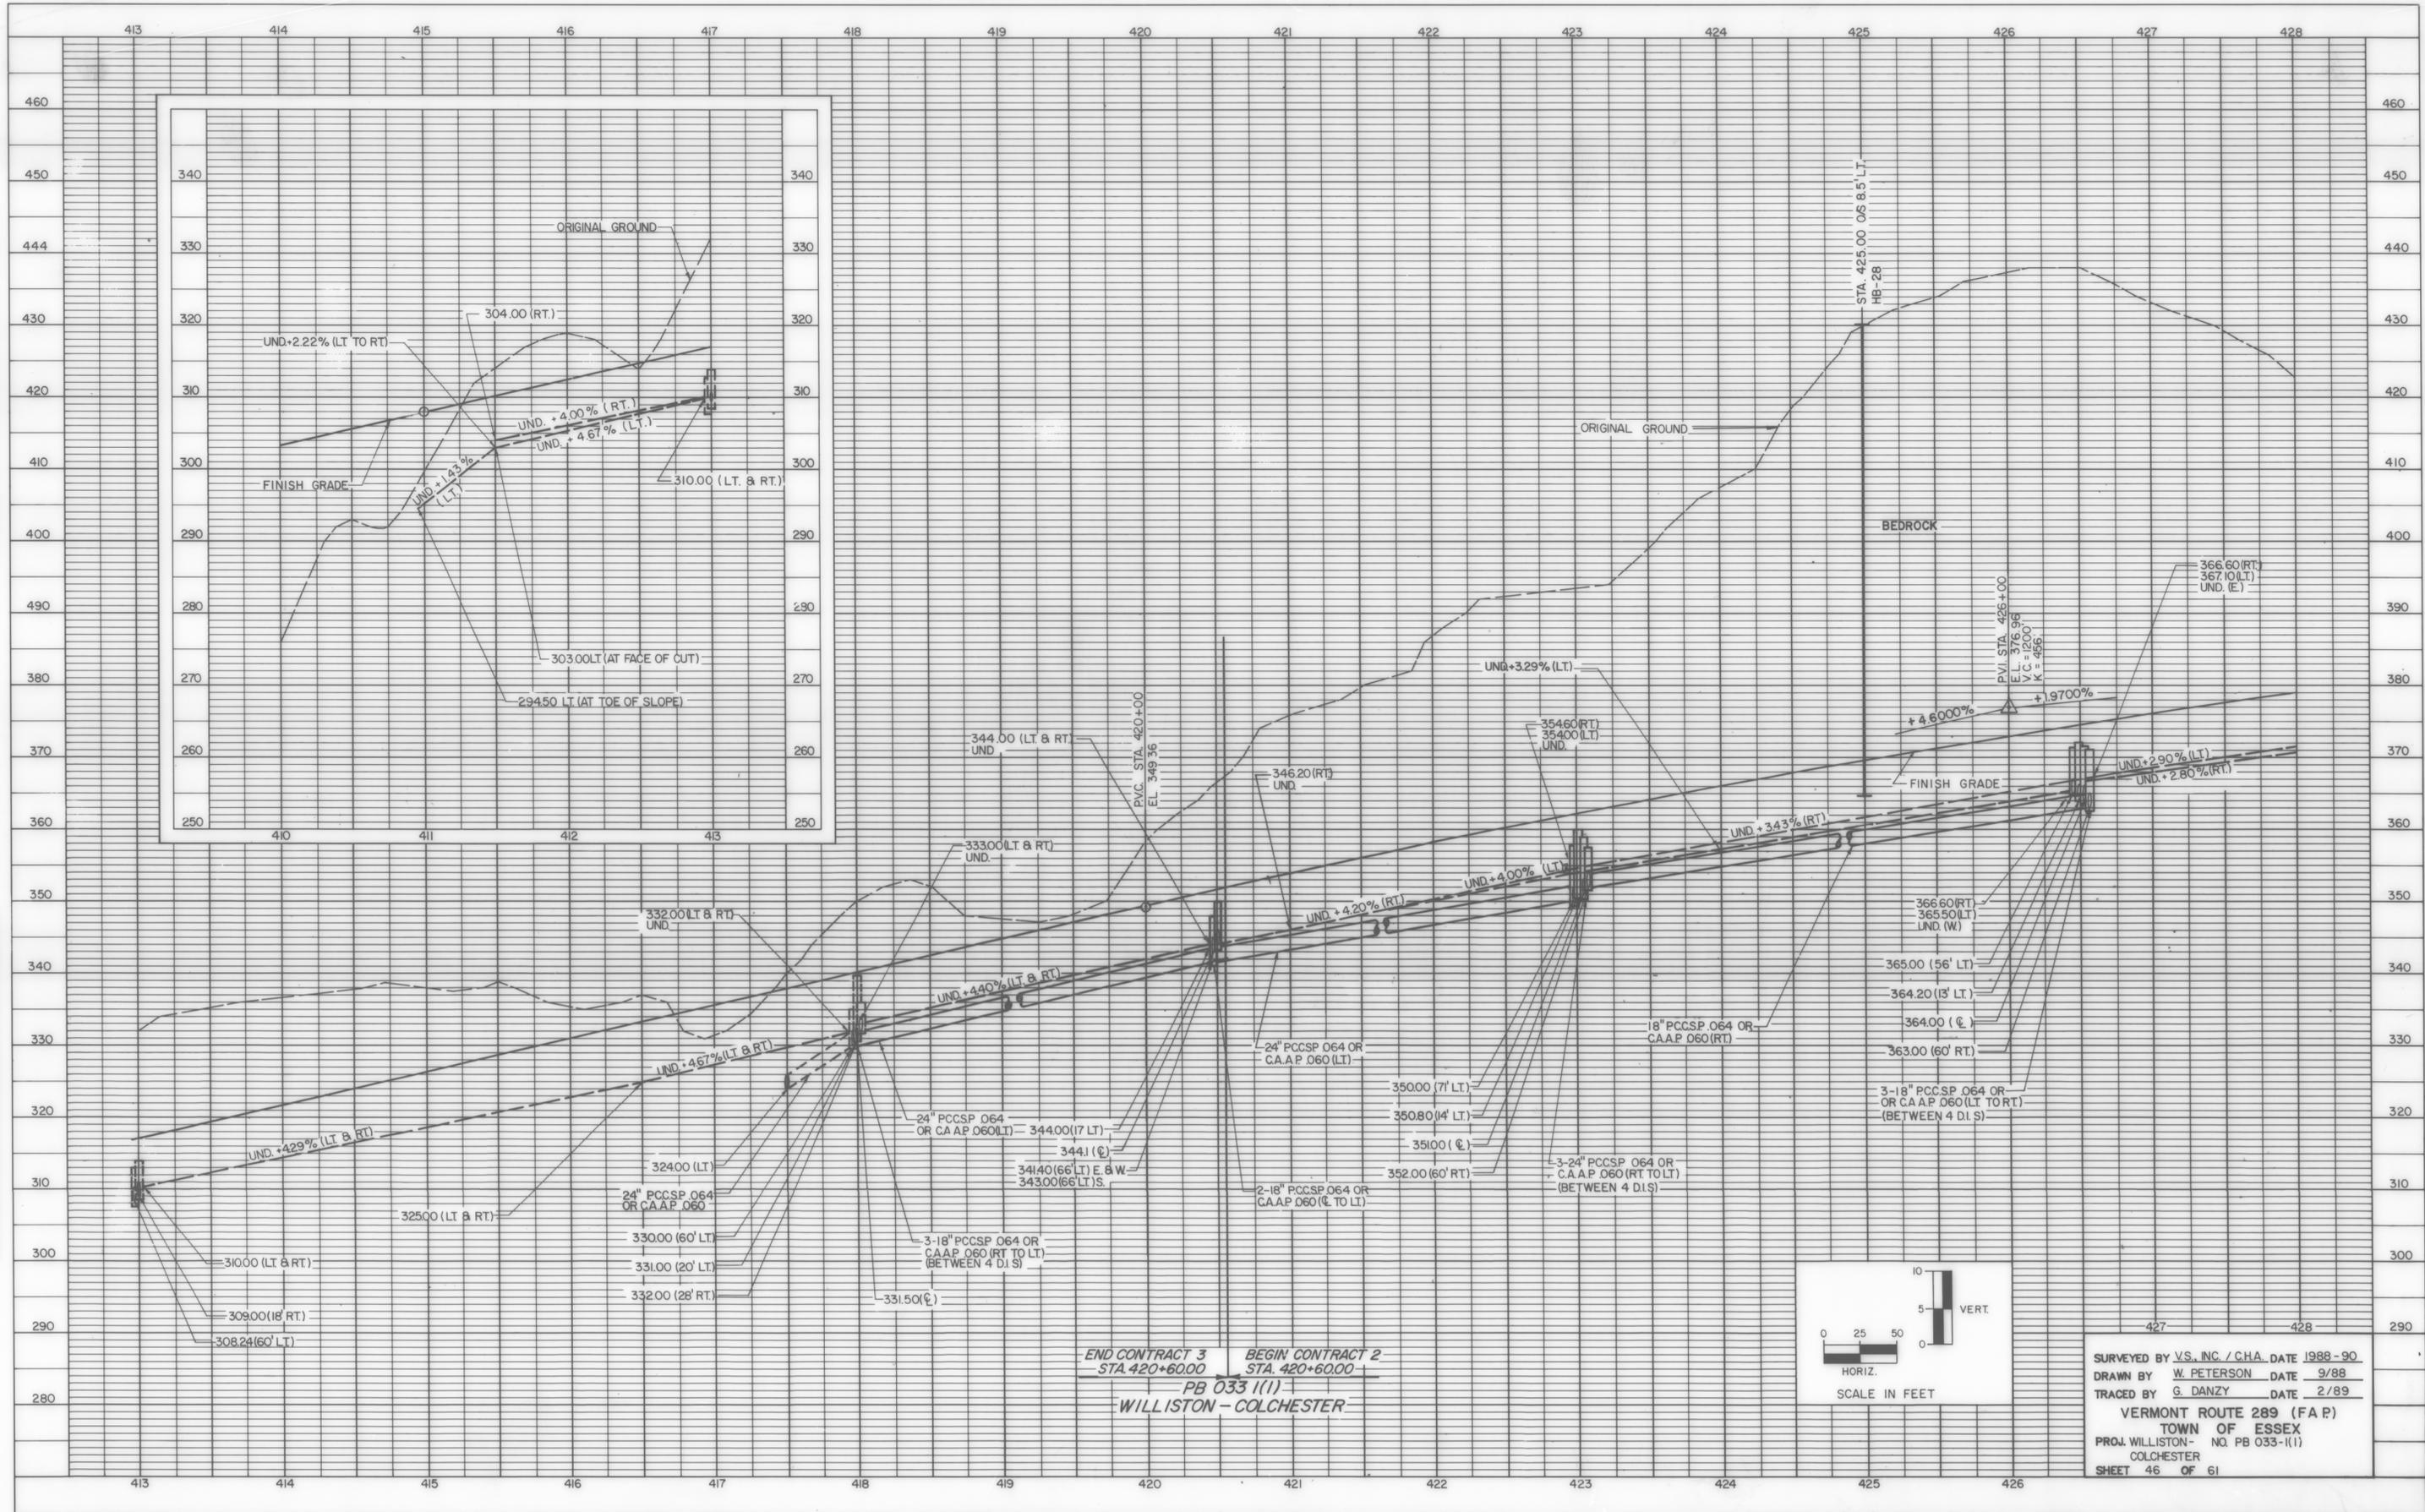

END CONTRACT 3
 STA. 420+60.00
 BEGIN CONTRACT 2
 STA. 420+60.00
 PB 033 1(1)
 WILLISTON - COLCHESTER

SURVEYED BY V.S. INC. / C.H.A. DATE 1988-90
 DRAWN BY W. PETERSON DATE 9/88
 TRACED BY G. DANZY DATE 2/89
 VERMONT ROUTE 289 (FA P)
 TOWN OF ESSEX
 PROJ. WILLISTON - NO. PB 033-1(1)
 COLCHESTER
 SHEET 46 OF 61