
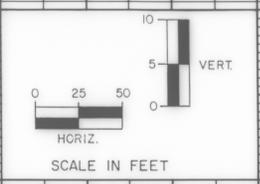


PLAN SURVEYED BY \_\_\_\_\_ DATE \_\_\_\_\_  
 PLOTTED AND CHECKED BY \_\_\_\_\_  
 NOTE BOOK NO. \_\_\_\_\_  
 ALIGNMENT RT. OF WAY CHECKED BY \_\_\_\_\_  
 NO. \_\_\_\_\_

PROFILE SURVEYED BY \_\_\_\_\_ DATE \_\_\_\_\_  
 PLOTTED AND CHECKED BY \_\_\_\_\_  
 NOTE BOOK NO. \_\_\_\_\_  
 STRUCTURE NOTATIONS CH'NG BY \_\_\_\_\_

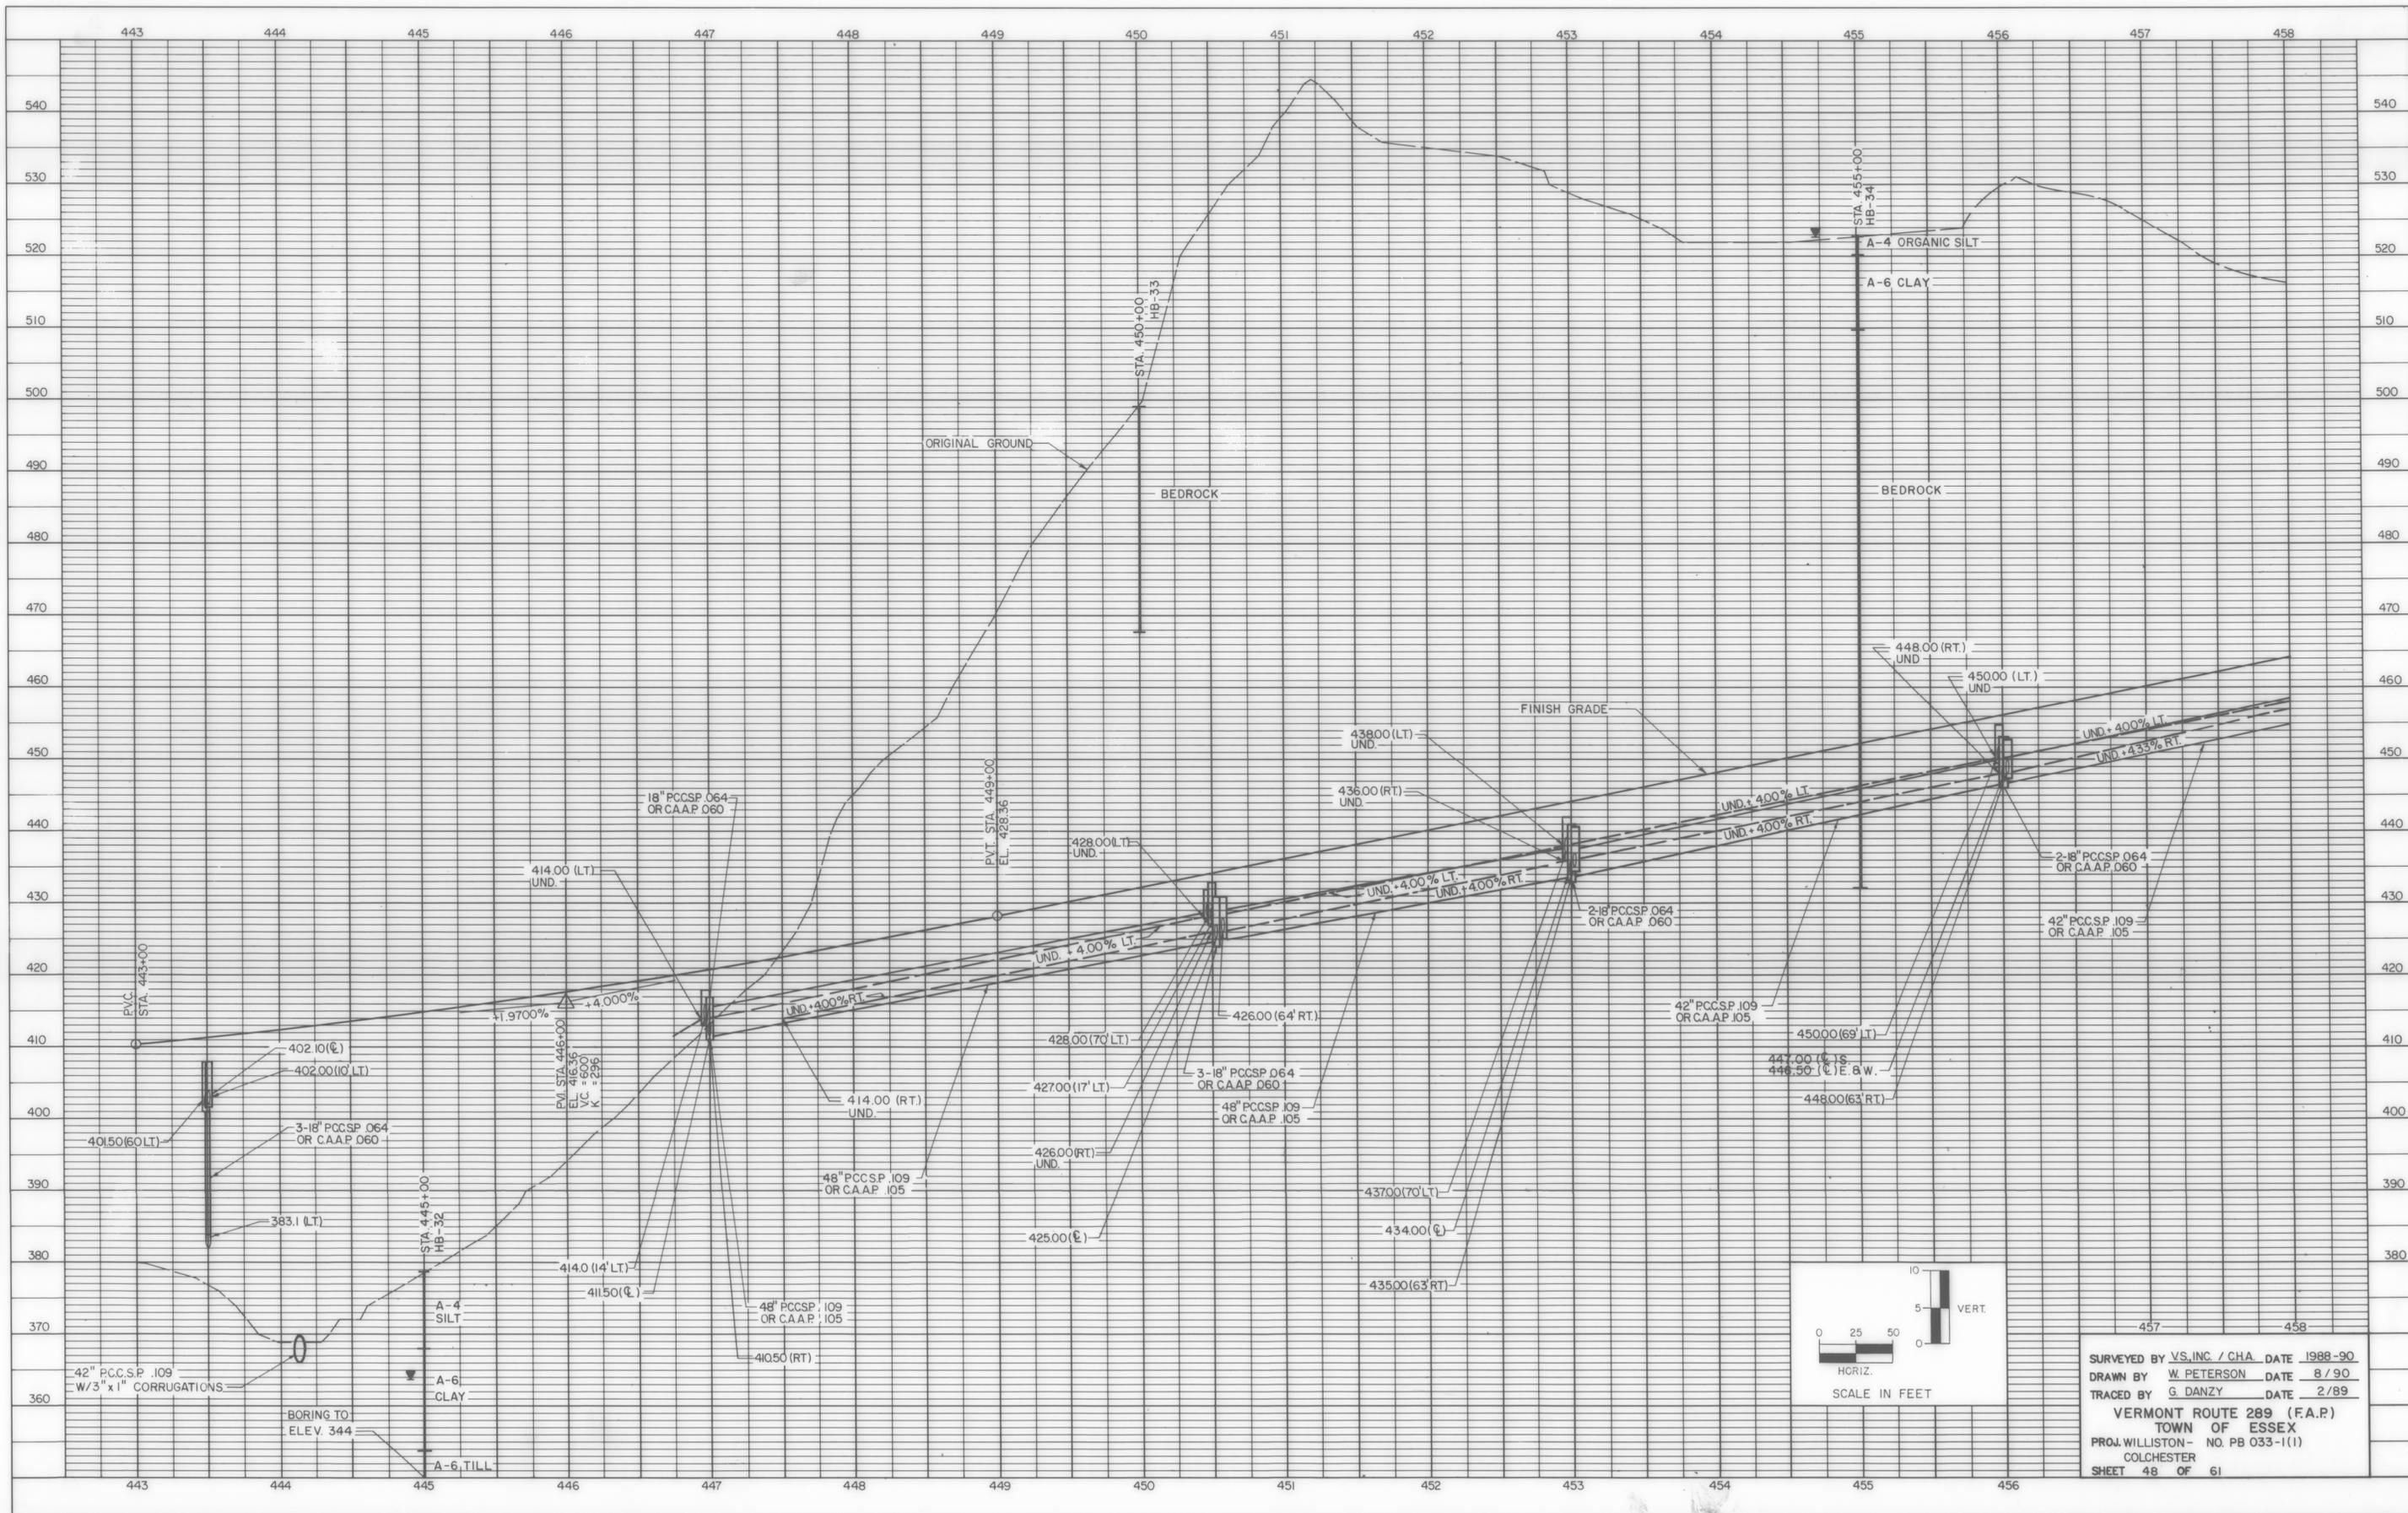

SURVEYED BY VS, INC. / CHA. DATE 1988-90  
 DRAWN BY W. PETERSON DATE 8/90  
 TRACED BY G. DANZY DATE 2/89  
 VERMONT ROUTE 289 (F.A.P.)  
 TOWN OF ESSEX  
 PROJ. WILLISTON - NO. PB 033-1(1)  
 COLCHESTER  
 SHEET 48 OF 61