


PLAN
 SURVEYED PLOTTED
 NOTE BOOK ALIGNMENT CHECKED
 NO. RT. OF WAY CHECKED

PROFILE
 SURVEYED PLOTTED
 NOTE BOOK GRADES CHECKED
 NO. STRUCTURE NOTATIONS CHECKED

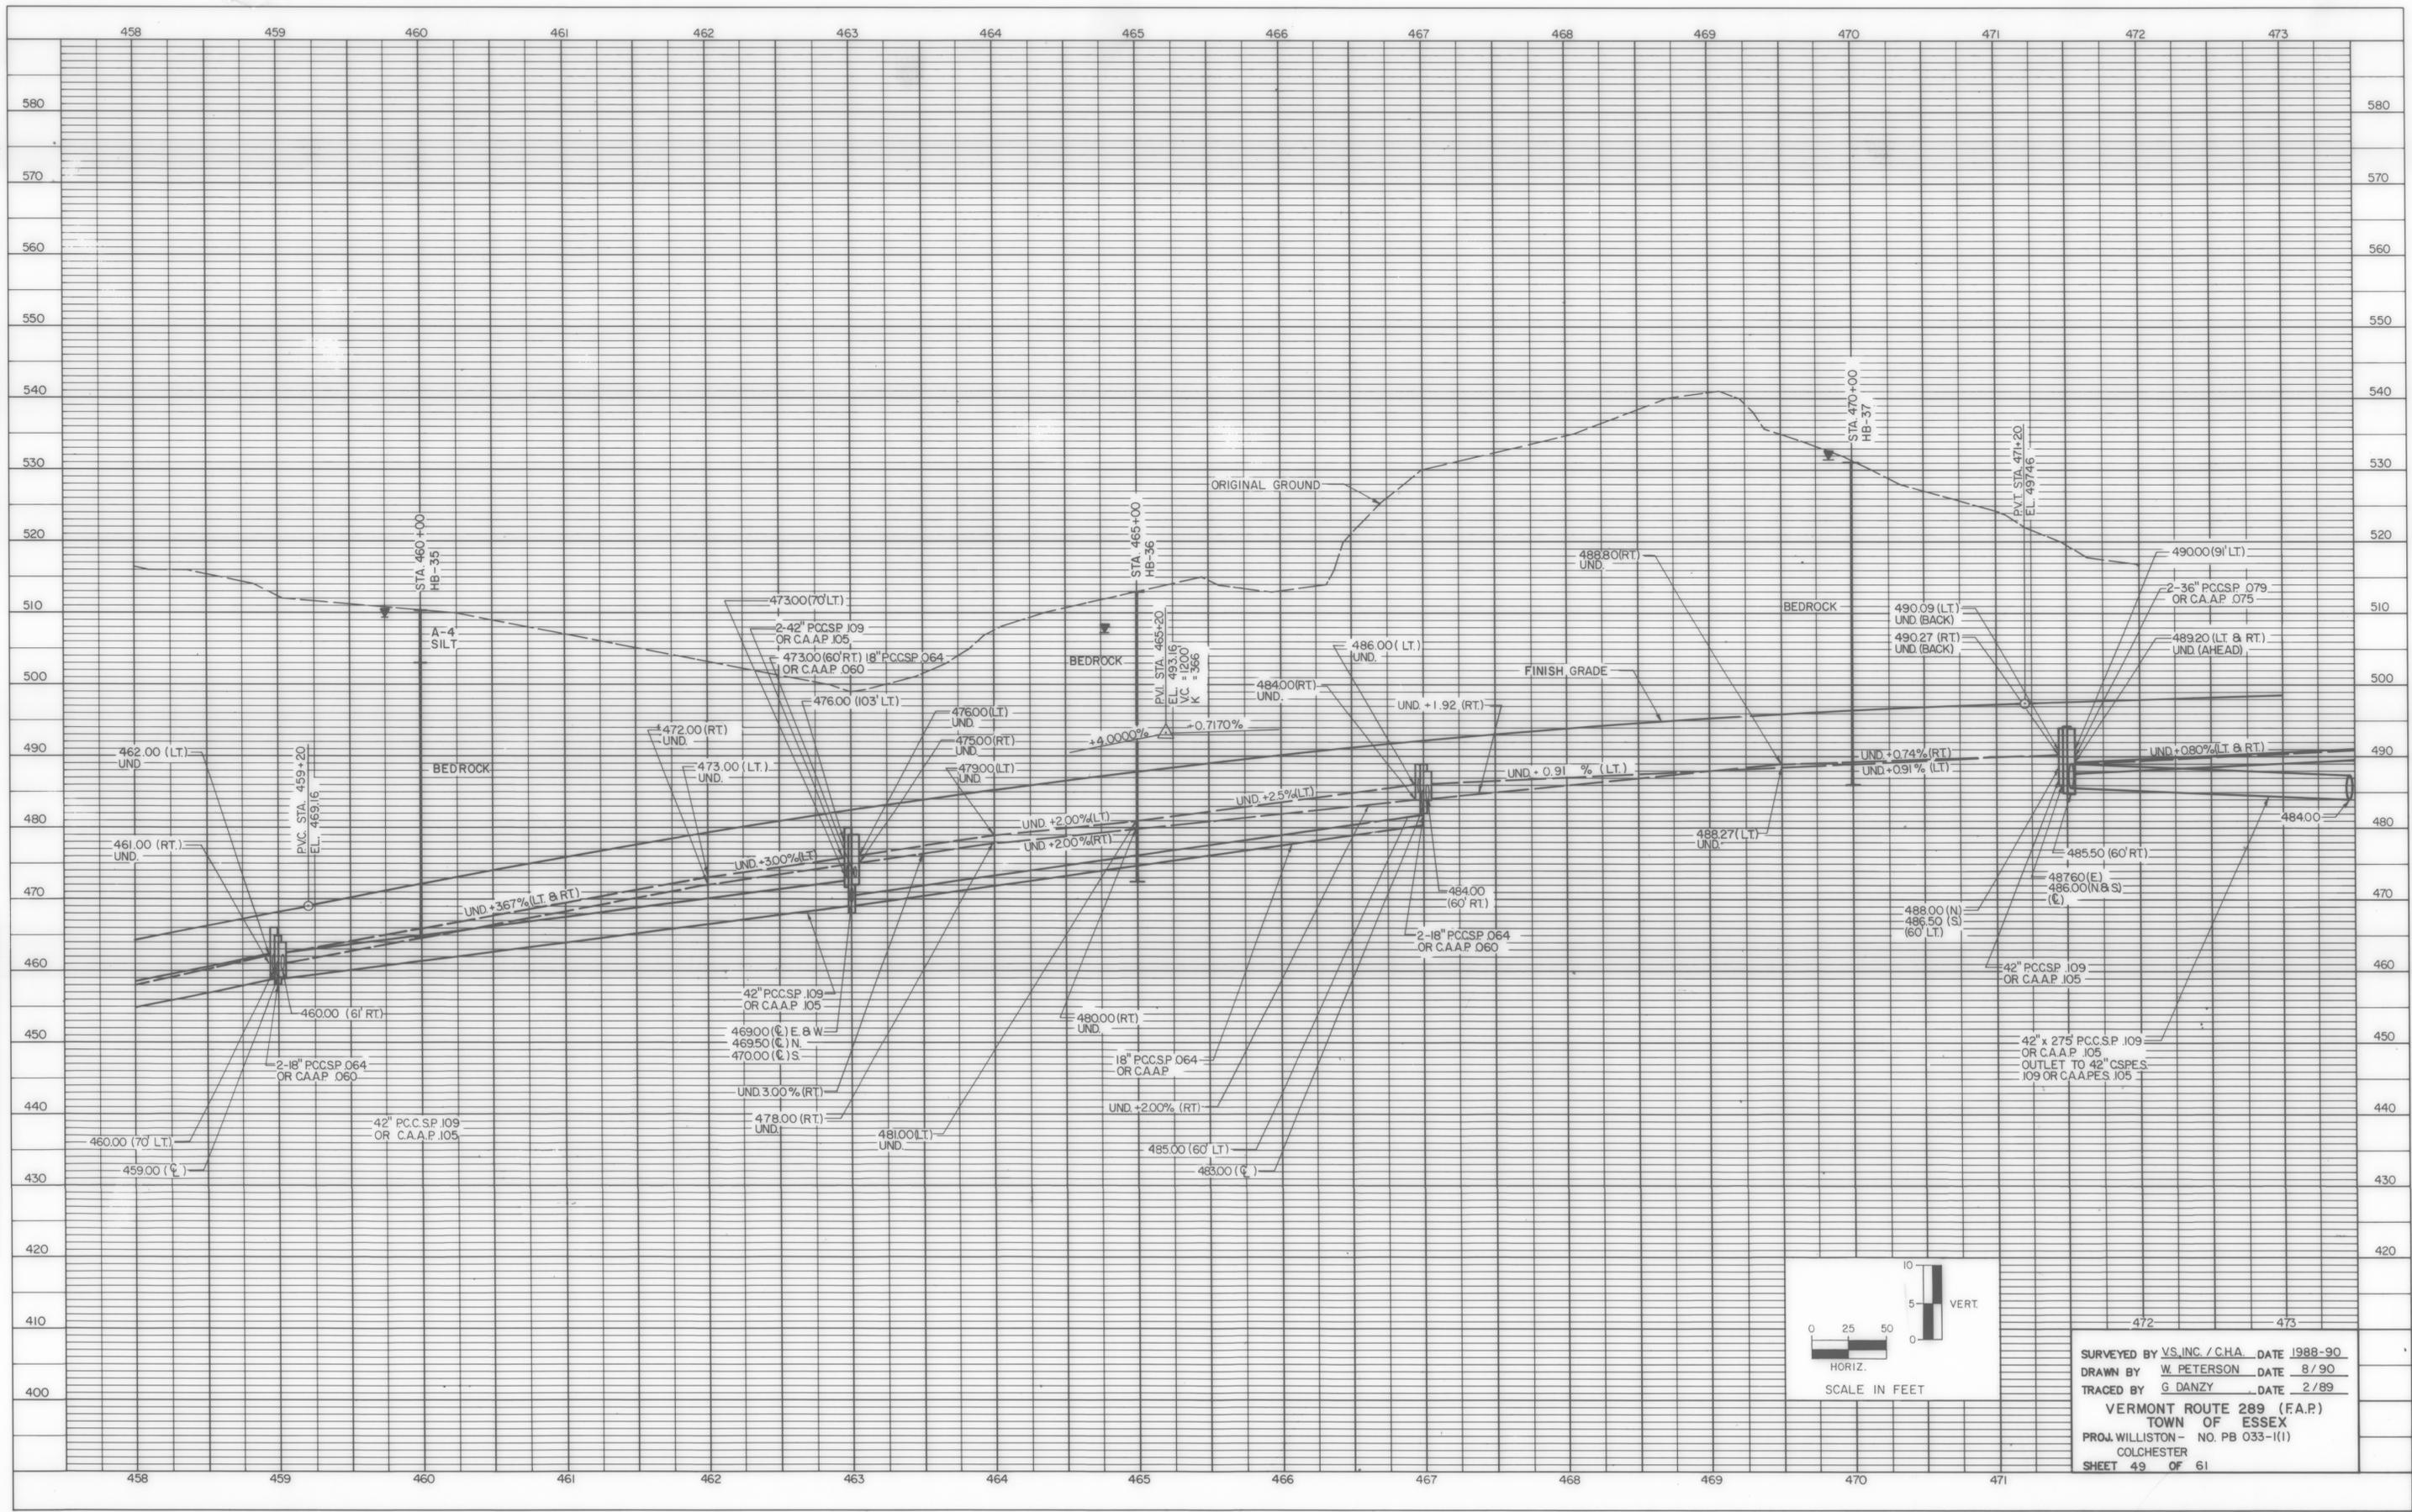

SURVEYED BY VS, INC. / C.H.A. DATE 1988-90
 DRAWN BY W. PETERSON DATE 8/90
 TRACED BY G. DANZY DATE 2/89
 VERMONT ROUTE 289 (F.A.P.)
 TOWN OF ESSEX
 PROJ. WILLISTON - NO. PB 033-1(1)
 COLCHESTER
 SHEET 49 OF 61