
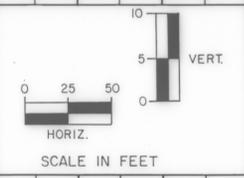


PLAN  
 SURVEYED PLOTTED  
 NOTE BOOK ALIGNED CHECKED  
 NO. BY DATE

PROFILE  
 SURVEYED PLOTTED  
 NOTE BOOK GRADES CHECKED  
 NO. BY DATE

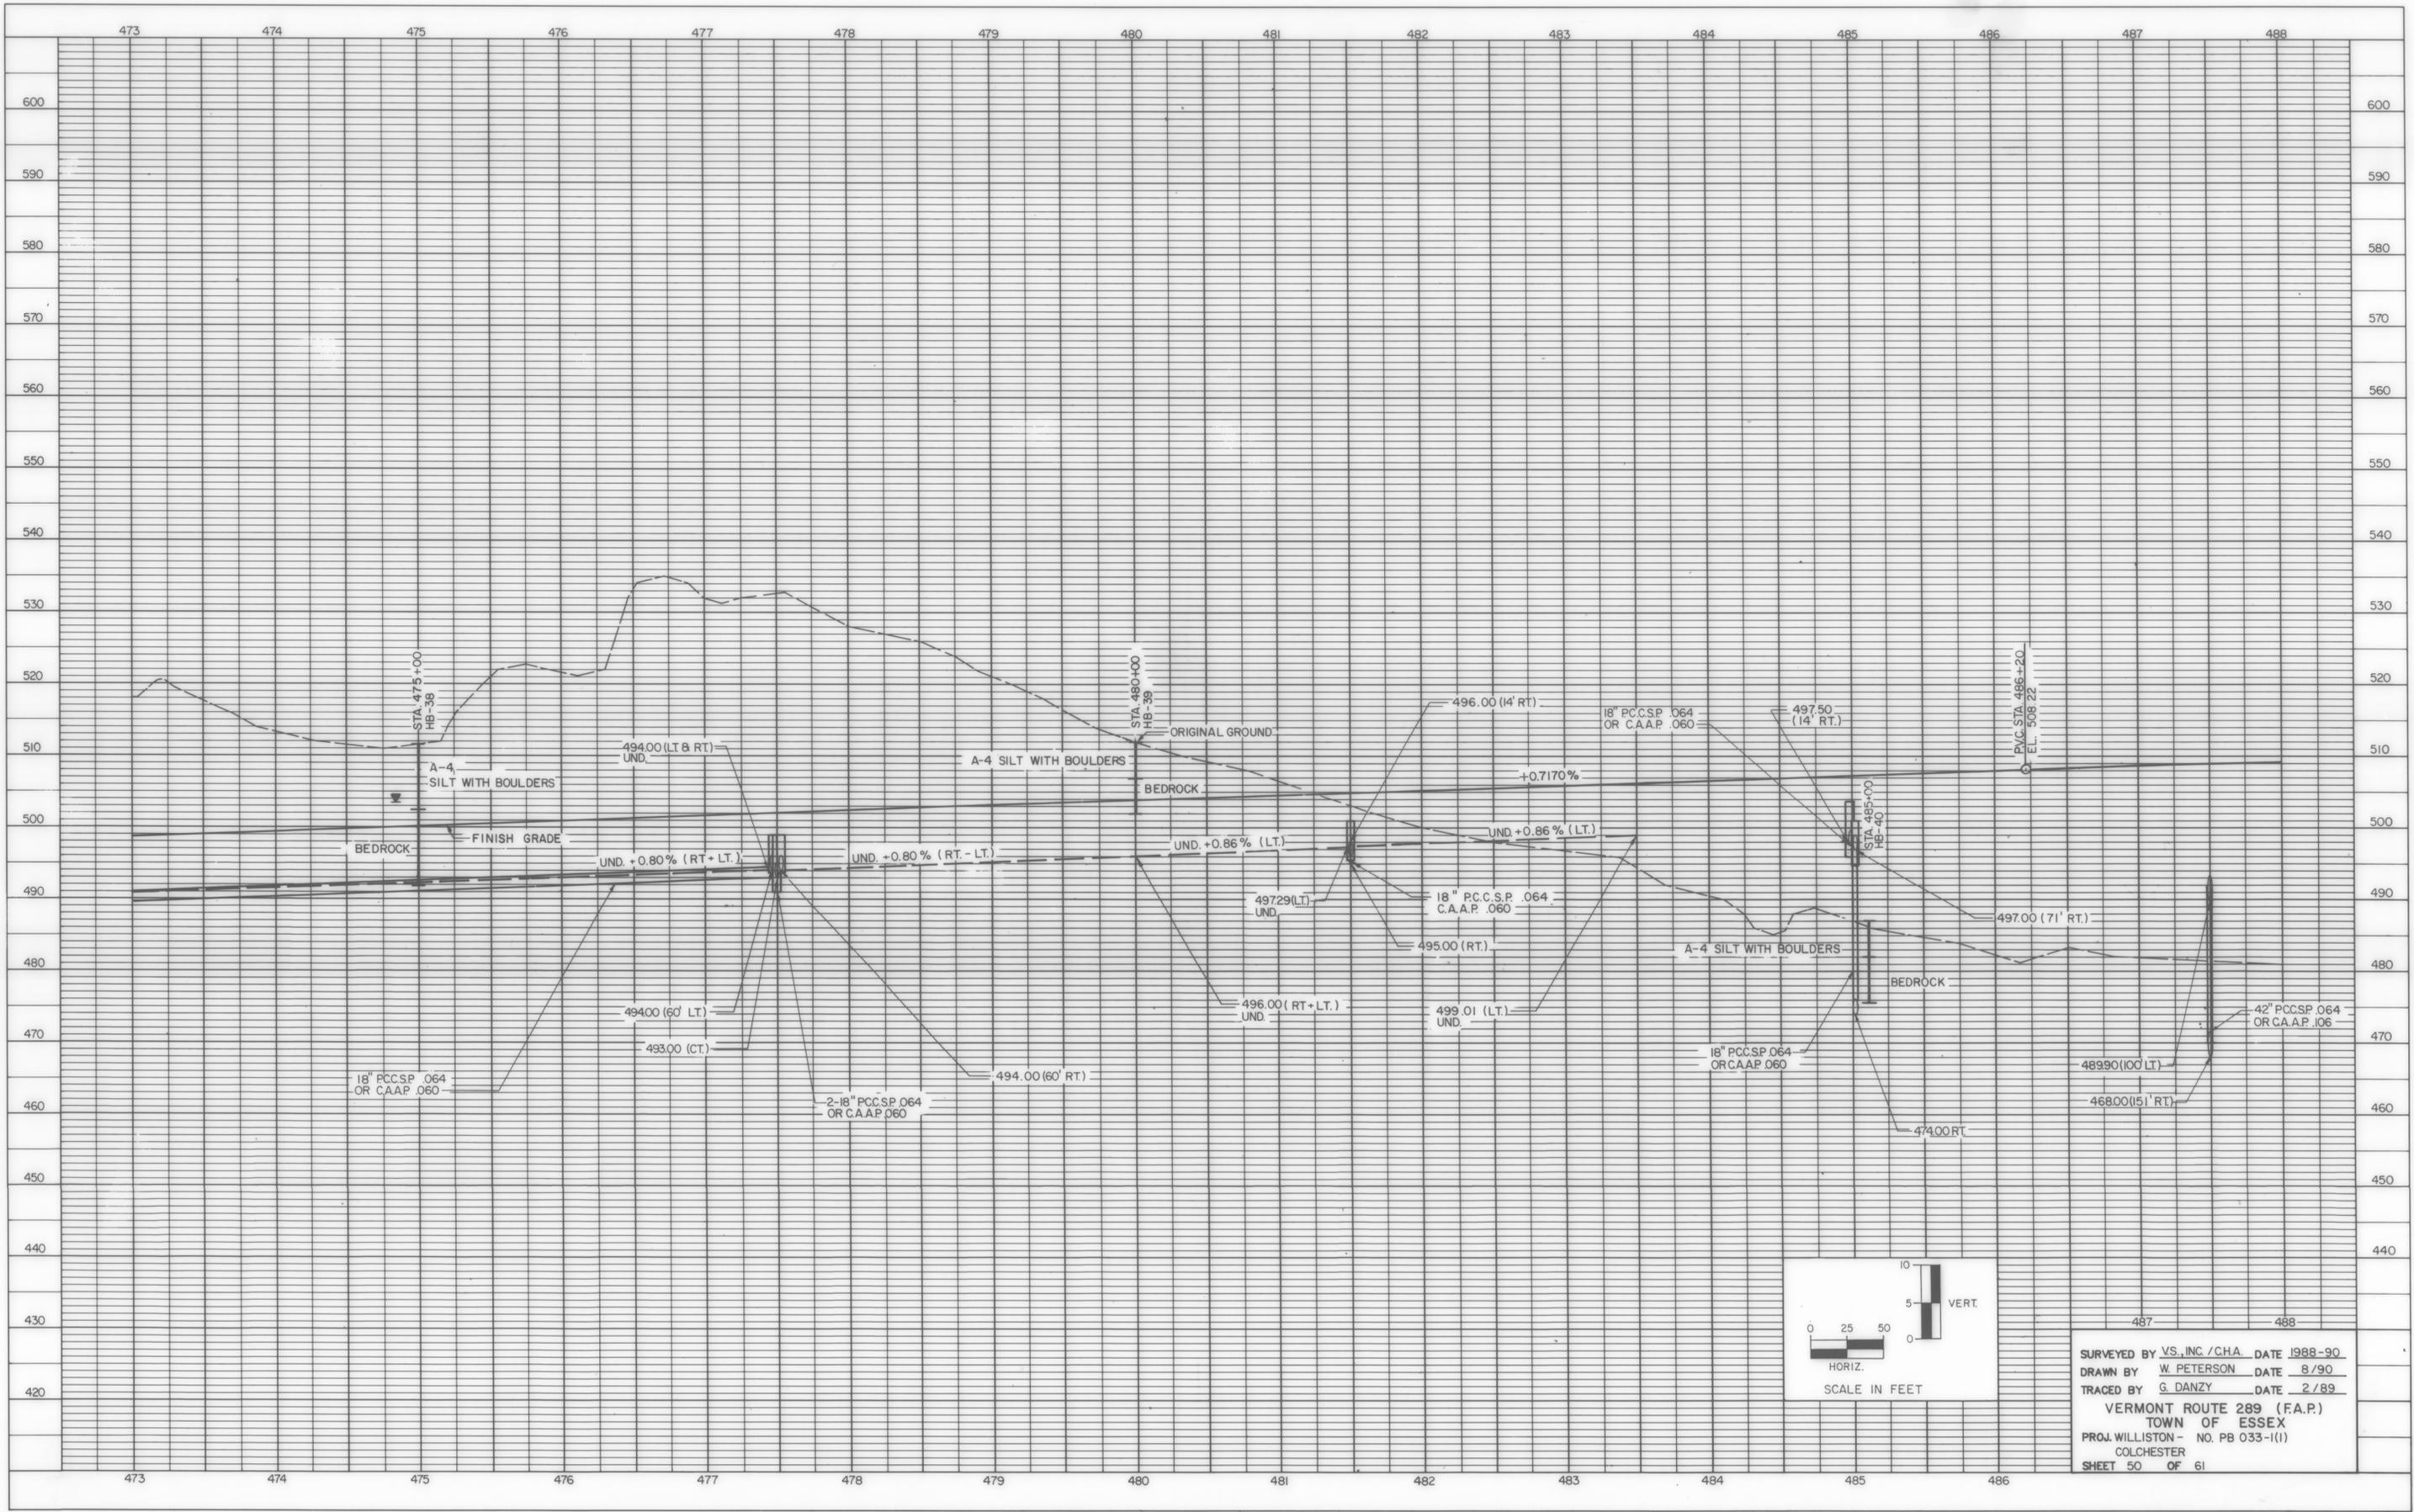

SURVEYED BY VS, INC /CHA. DATE 1988-90  
 DRAWN BY W. PETERSON DATE 8/90  
 TRACED BY G. DANZY DATE 2/89  
 VERMONT ROUTE 289 (F.A.P.)  
 TOWN OF ESSEX  
 PROJ. WILLISTON - NO. PB 033-1(1)  
 COLCHESTER  
 SHEET 50 OF 61