
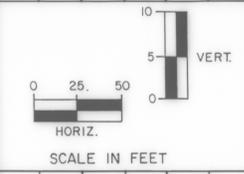


SURVEYED
 PLOTTED
 PLAN
 NOTE BOOK ALIGNMENT CHECKED
 NO. RT. OF WAY CHECKED
 BY
 DATE

SURVEYED
 PLOTTED
 PROFILE
 NOTE BOOK GRADES CHECKED
 NO. STRUCTURE NOTATIONS CHECKED
 BY
 DATE

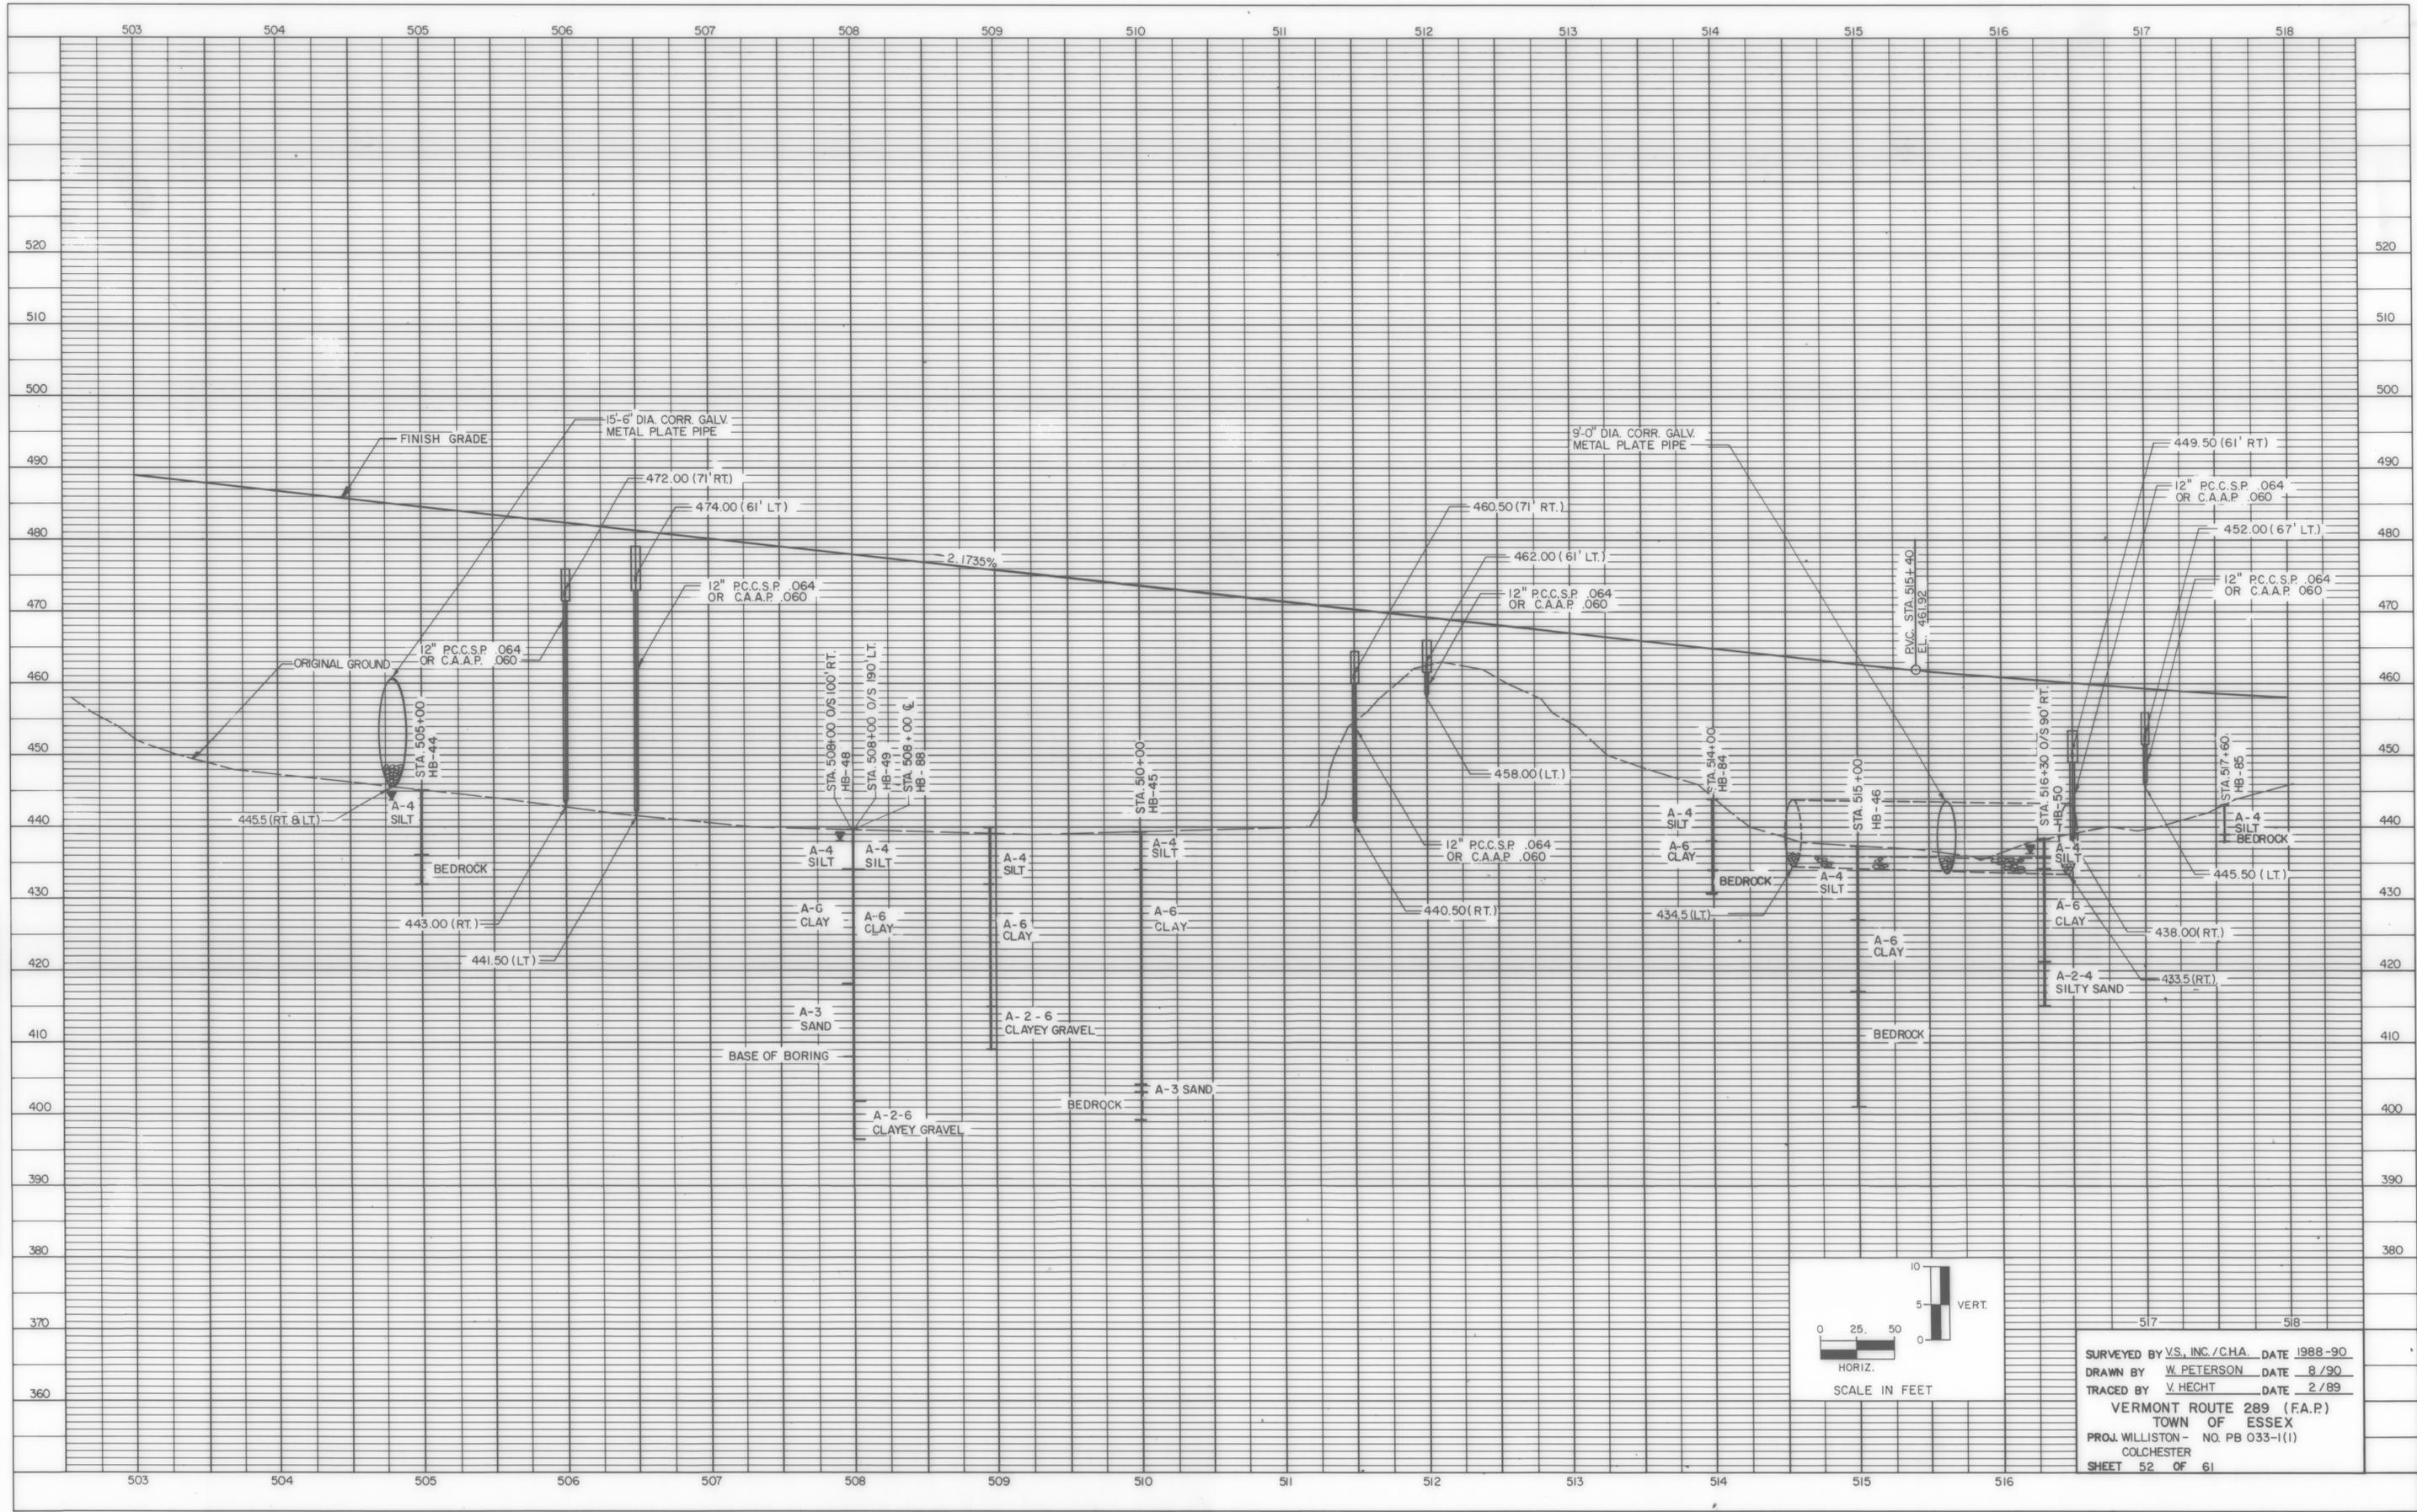

SURVEYED BY V.S. INC./C.H.A. DATE 1988-90
 DRAWN BY W. PETERSON DATE 8/90
 TRACED BY V. HECHT DATE 2/89
 VERMONT ROUTE 289 (F.A.P.)
 TOWN OF ESSEX
 PROJ. WILLISTON - NO. PB 033-1(1)
 COLCHESTER
 SHEET 52 OF 61