
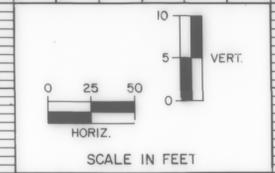


PLAN
 SURVEYED BY _____ DATE _____
 NOTE BOOK ALIGNED CHECKED _____
 NO. _____ RT. OF WAY CHECKED _____

PROFILE
 SURVEYED BY _____ DATE _____
 NOTE BOOK GRADES CHECKED _____
 NO. _____ STRUCTURE NOTATIONS CHK'D _____

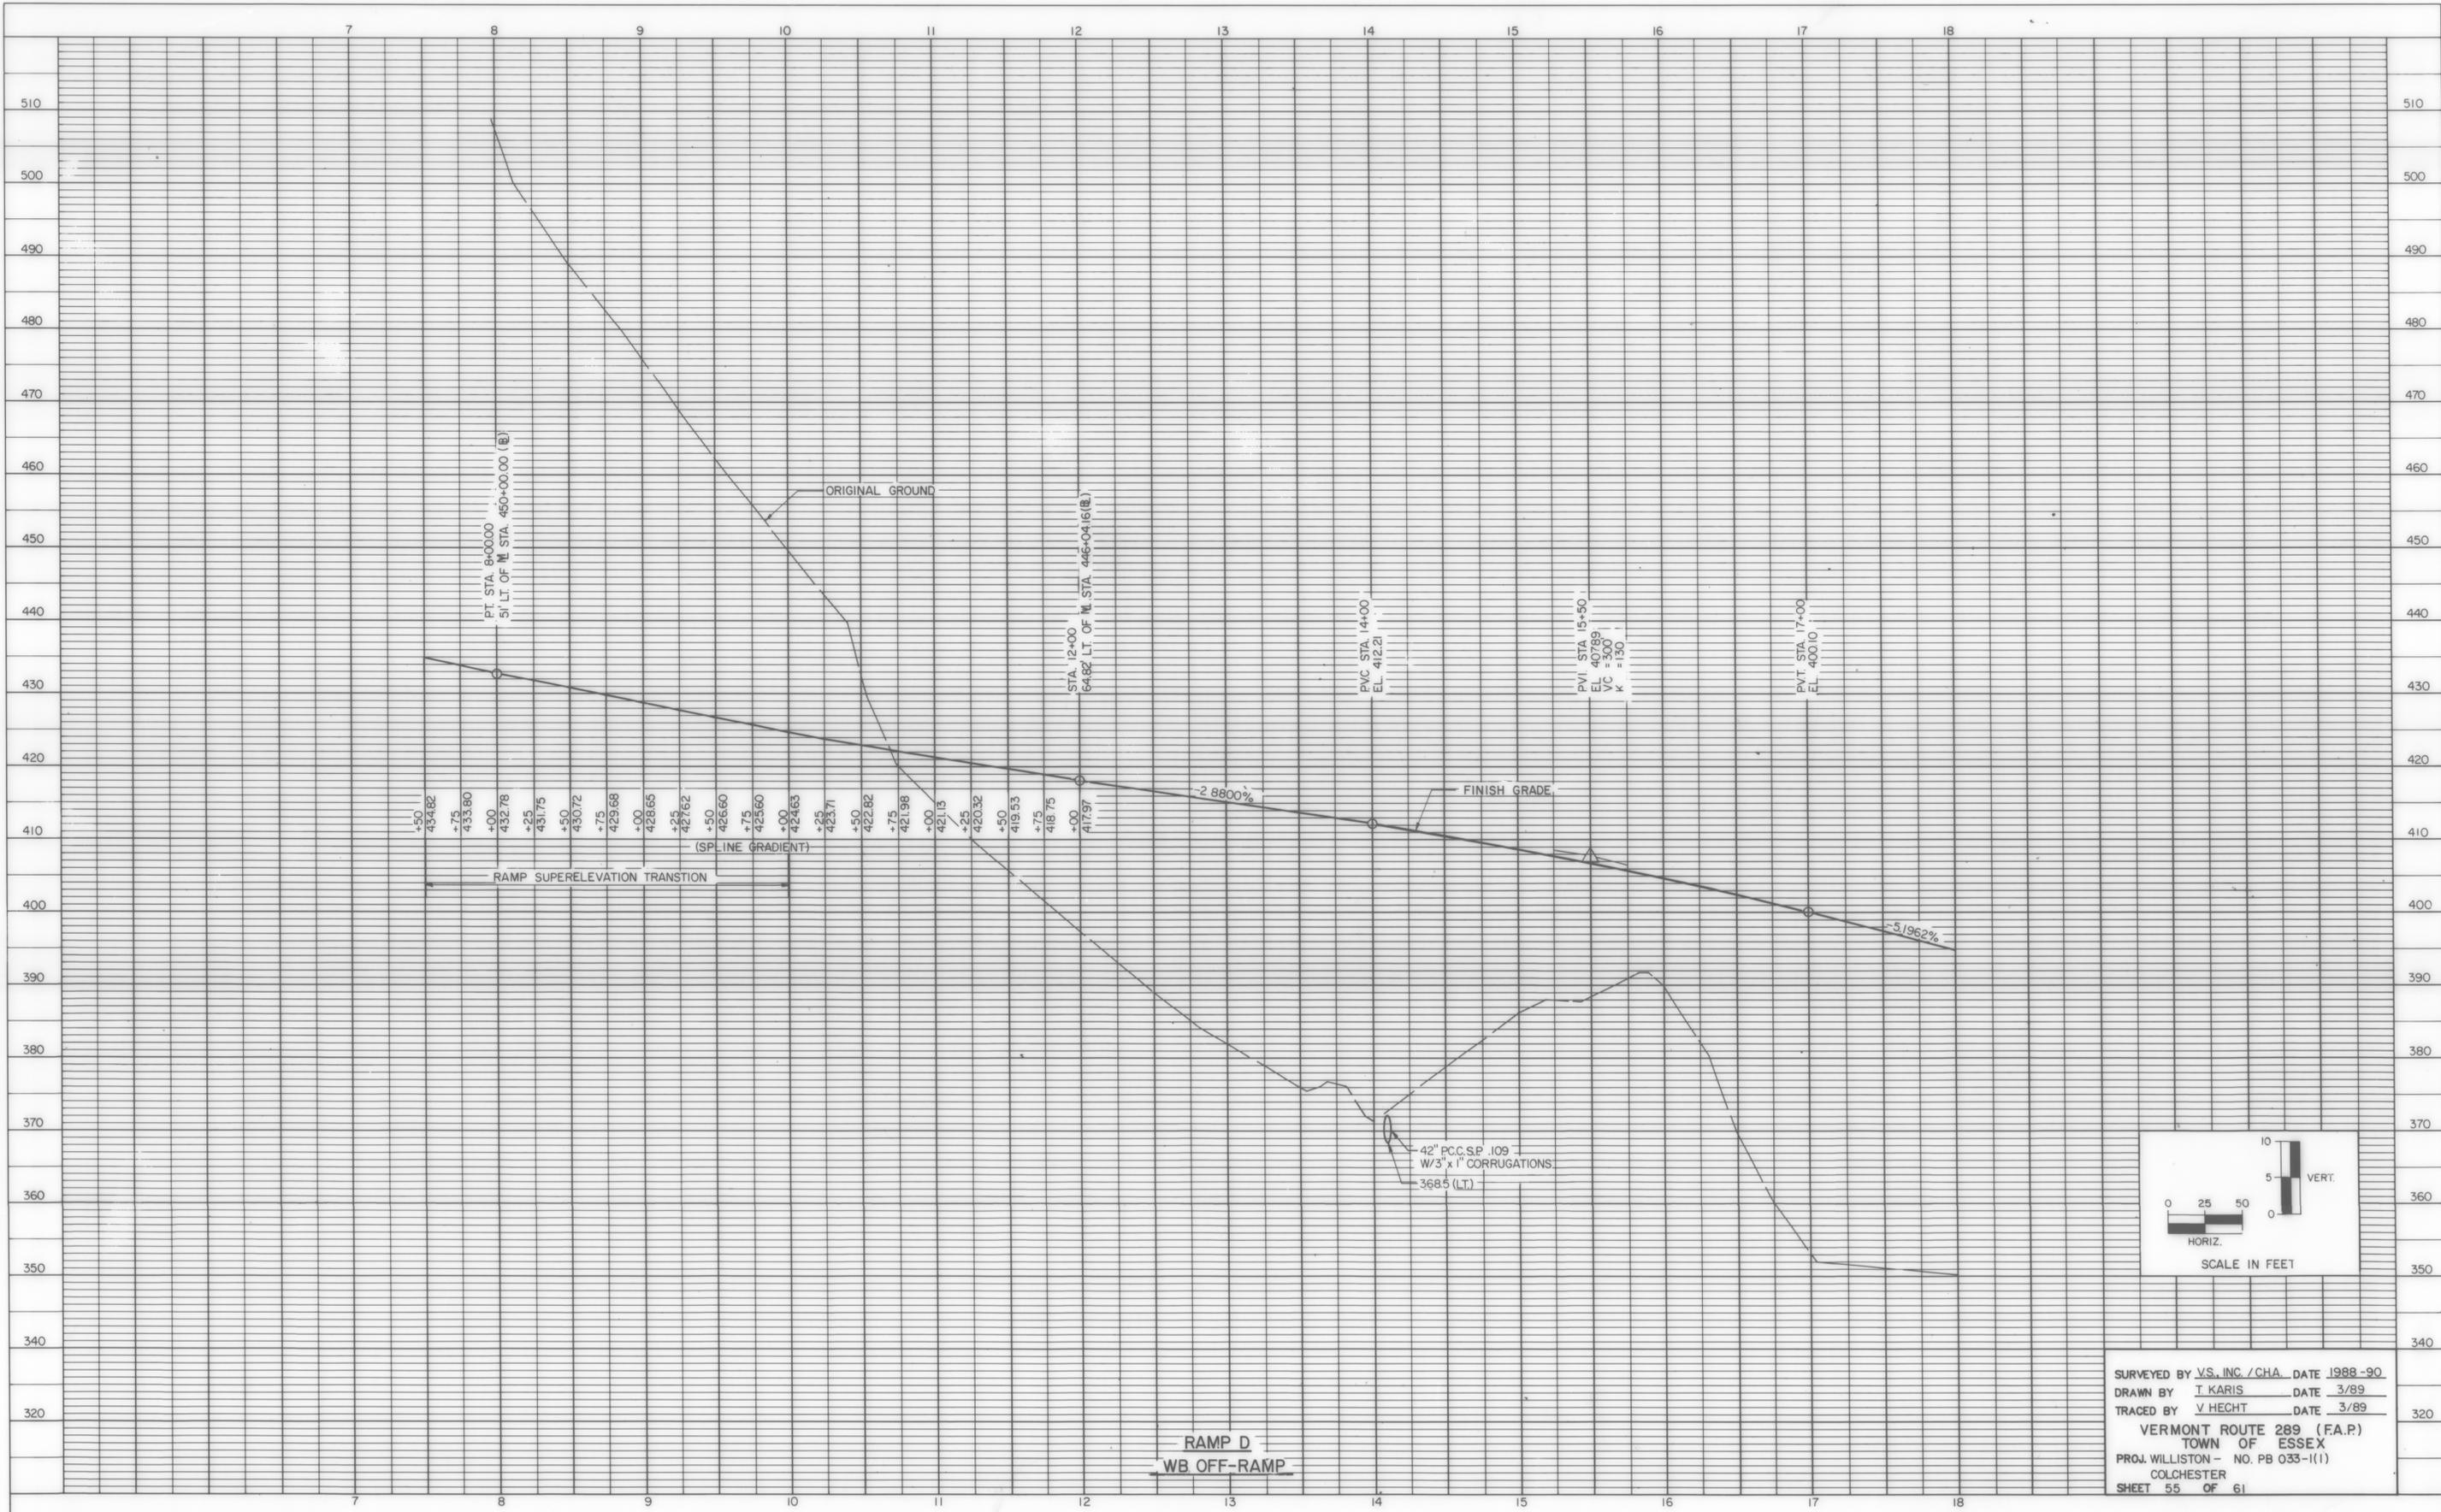

**RAMP D
 WB OFF-RAMP**

SURVEYED BY VS. INC. /CHA. DATE 1988-90
 DRAWN BY T. KARIS DATE 3/89
 TRACED BY V. HECHT DATE 3/89
 VERMONT ROUTE 289 (F.A.P.)
 TOWN OF ESSEX
 PROJ. WILLISTON - NO. PB 033-1(1)
 COLCHESTER
 SHEET 55 OF 61