

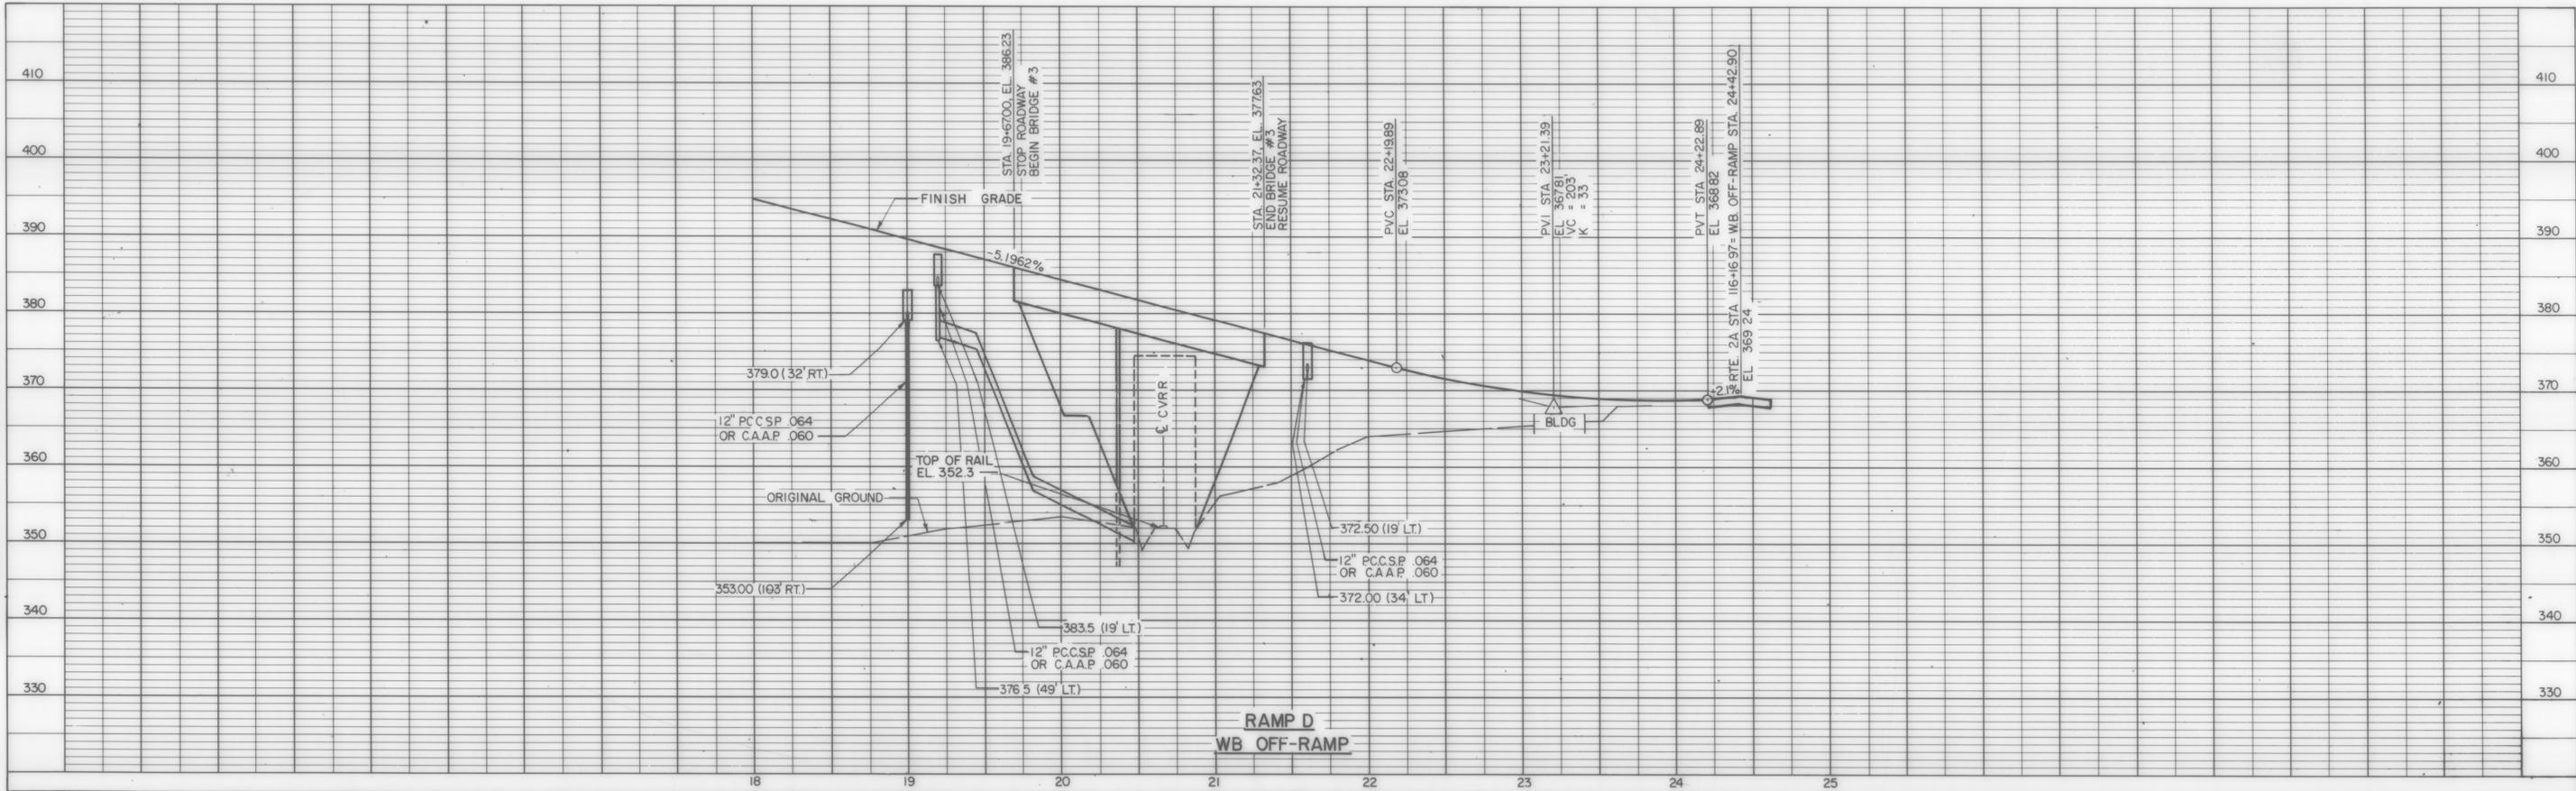


DATE	
BY	
SURVEYED	
PLOTTED	
CHECKED	
RT. OF WAY CHECKED	
NOTE BOOK NO.	
PLAN	

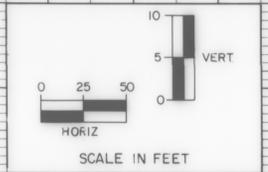

DATE	
BY	
SURVEYED	
PLOTTED	
CHECKED	
STRUCTURE NOTATION CHKD.	
NOTE BOOK NO.	
PROFILE	

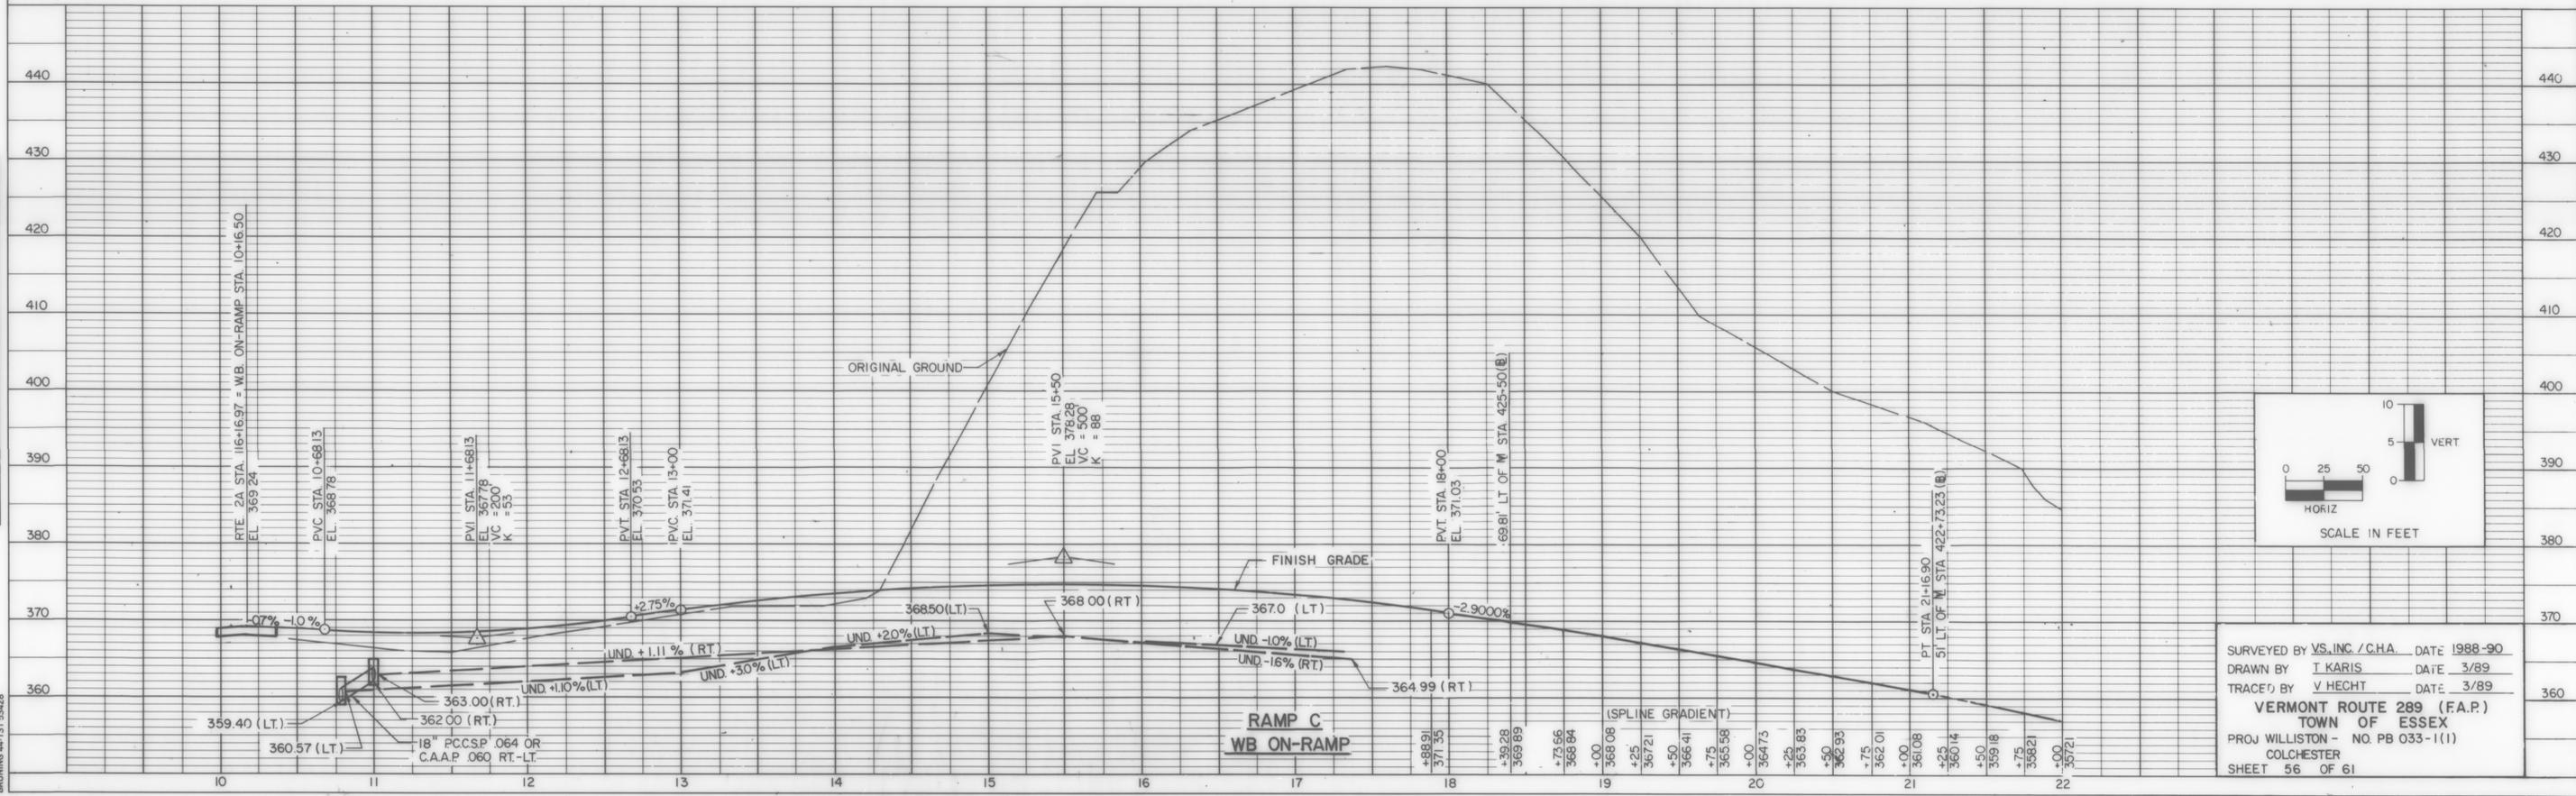

SURVEYED BY VS, INC. / C.H.A. DATE 1988-90  
 DRAWN BY I. KARIS DATE 3/89  
 TRACED BY V. HECHT DATE 3/89  
**VERMONT ROUTE 289 (F.A.P.)**  
 TOWN OF ESSEX  
 PROJ WILLISTON - NO. PB 033-1(1)  
 COLCHESTER  
 SHEET 56 OF 61

BRUNING 44-131-53428