



DATE  
BY  
SURVEYED  
PLOTTED  
CHECKED  
RT. OF WAY CHECKED  
NOTE BOOK NO.

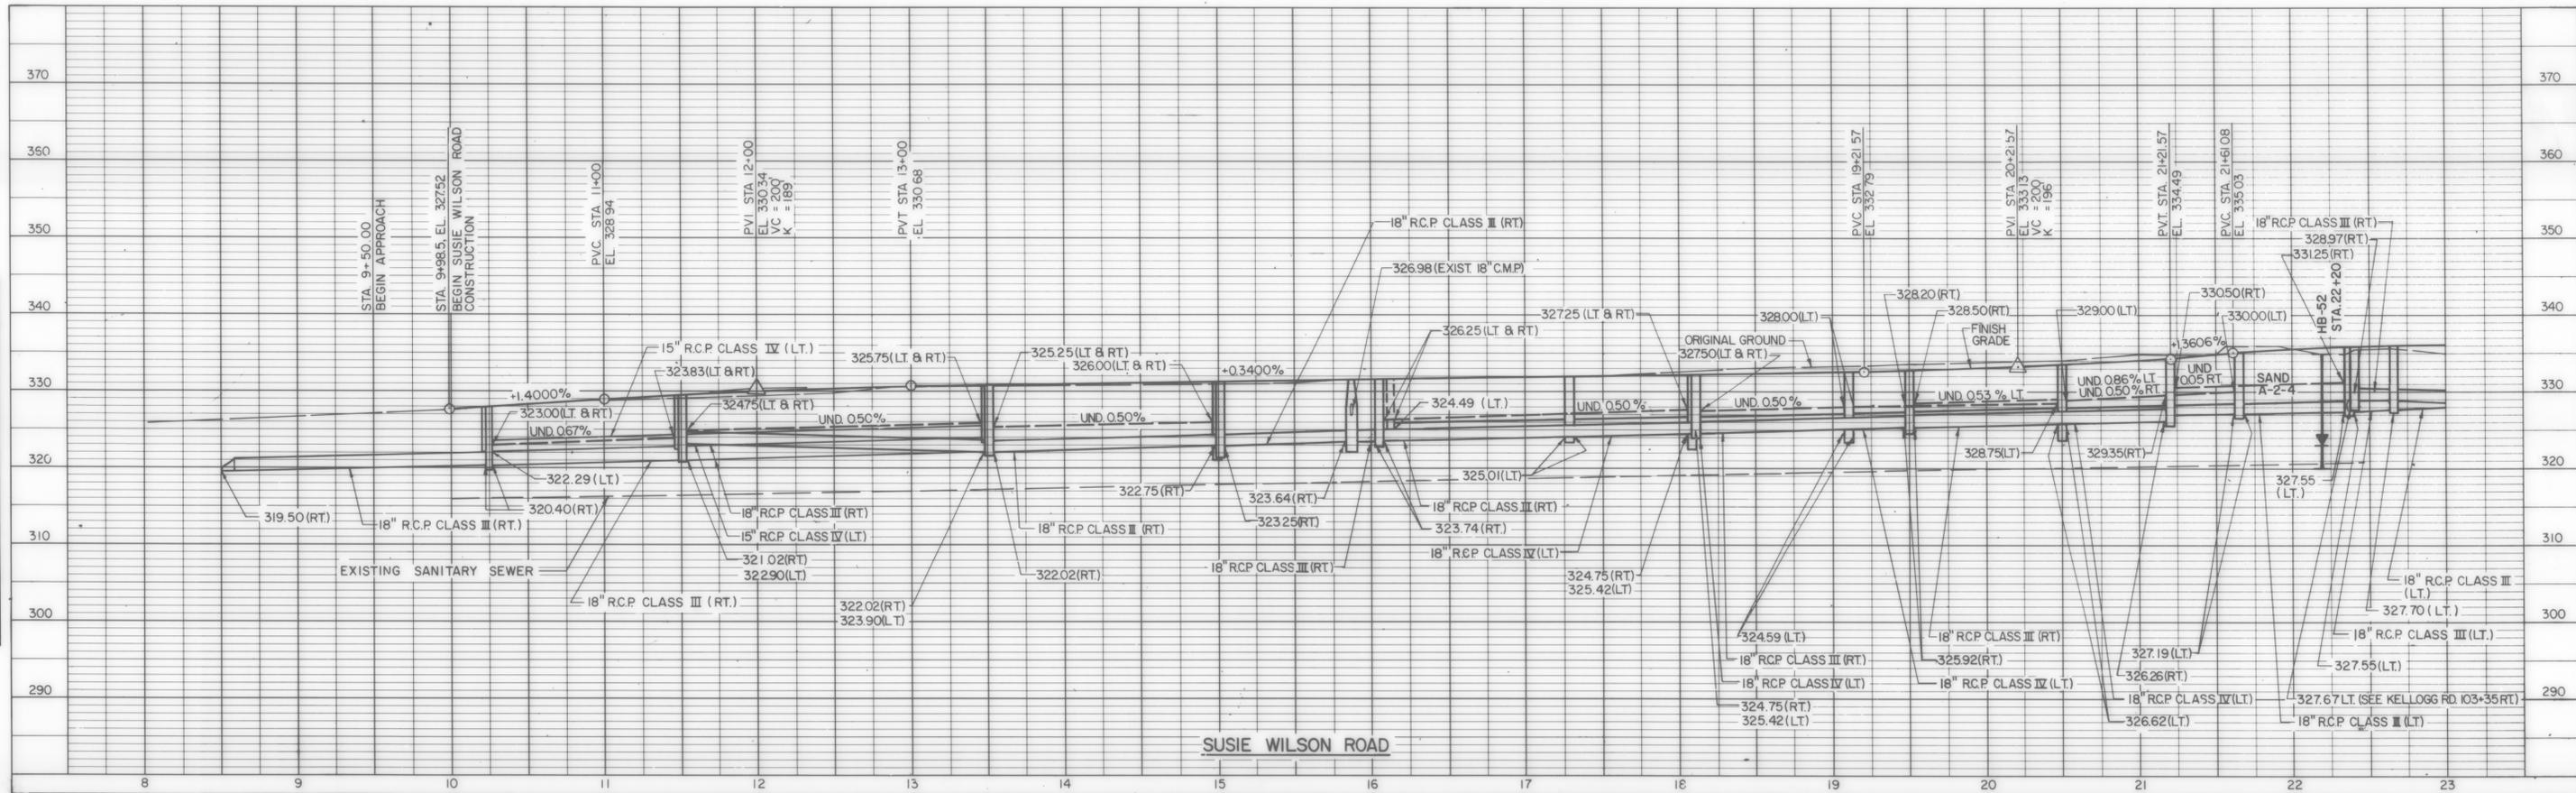

DATE  
BY  
SURVEYED  
PLOTTED  
CHECKED  
STRUCTURE NOTATIONS CHECKED  
NOTE BOOK NO.

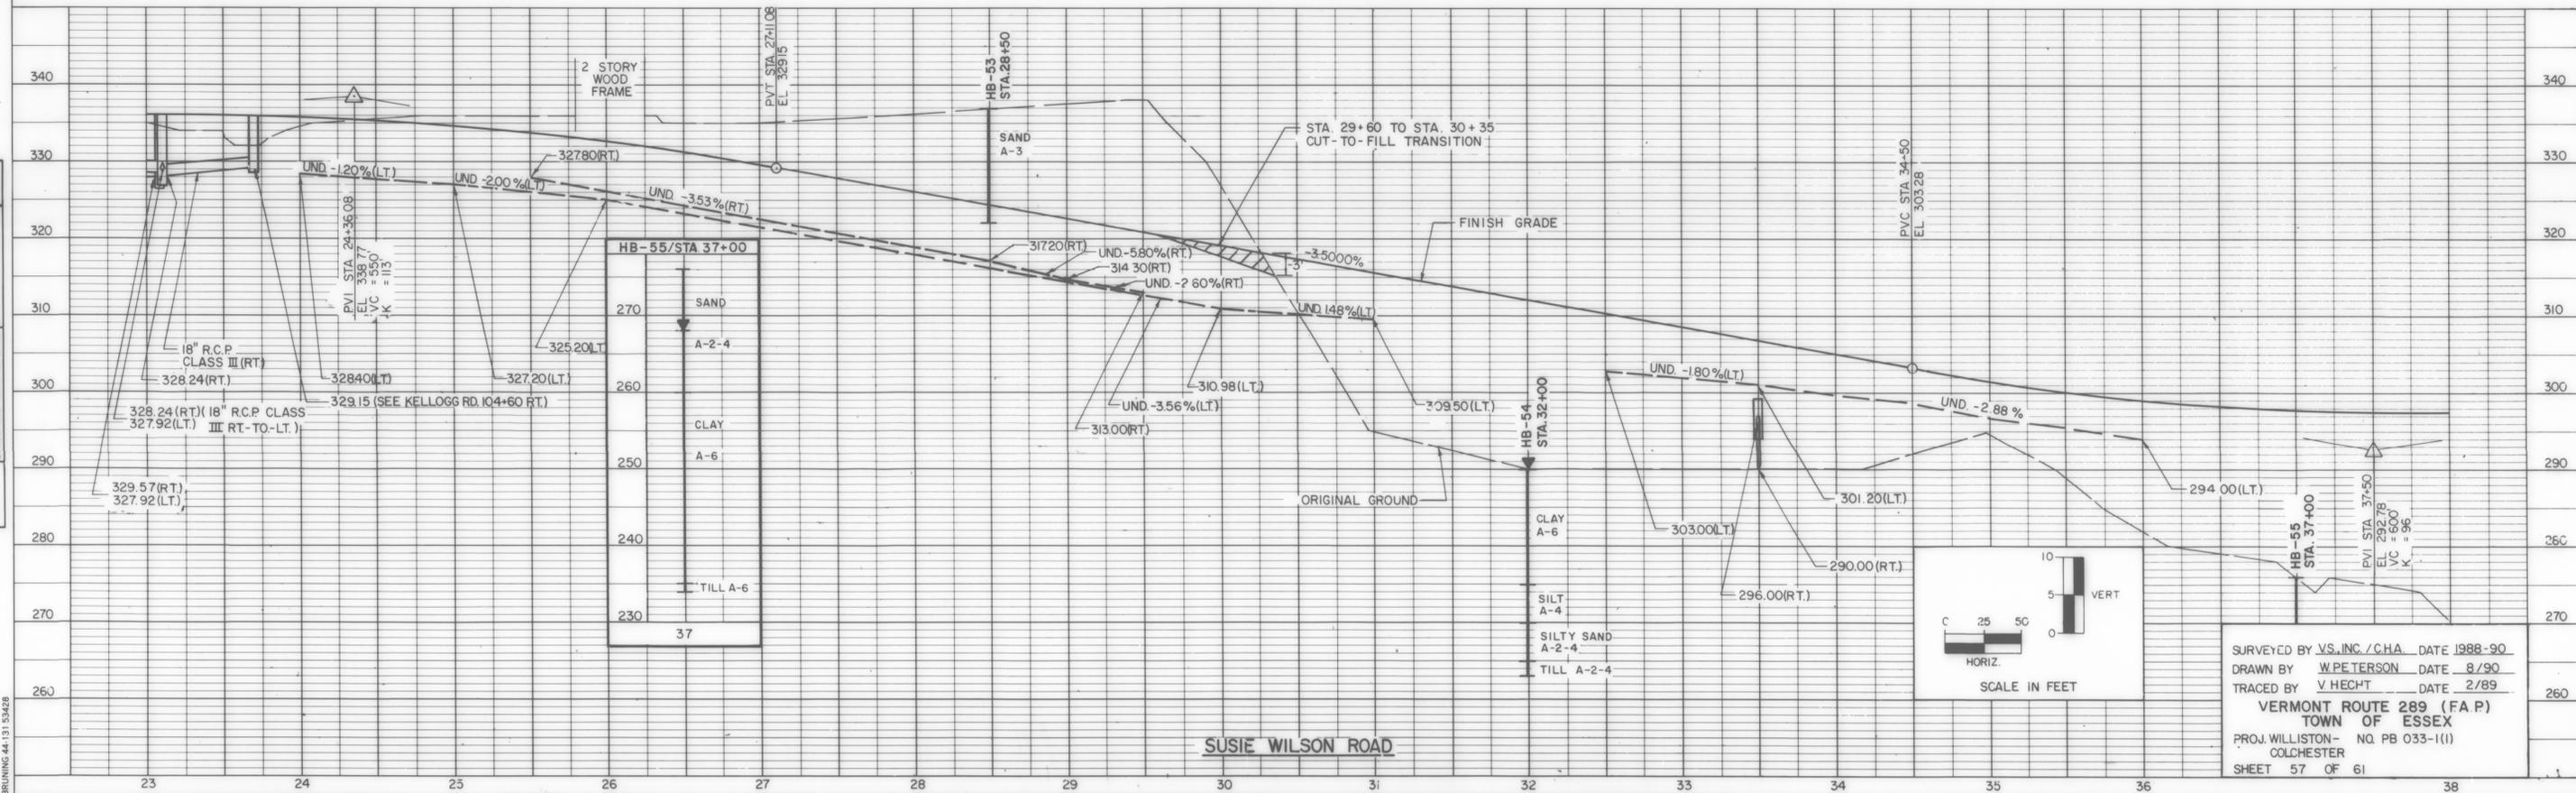

SURVEYED BY V.S. INC./CHA. DATE 1988-90  
 DRAWN BY W.PETERSON DATE 8/90  
 TRACED BY V. HECHT DATE 2/89  
 VERMONT ROUTE 289 (F.A.P.)  
 TOWN OF ESSEX  
 PROJ. WILLISTON - NO. PB 033-1(1)  
 COLCHESTER  
 SHEET 57 OF 61

BRUNING 44-131 53428