
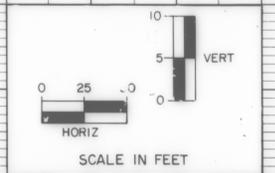
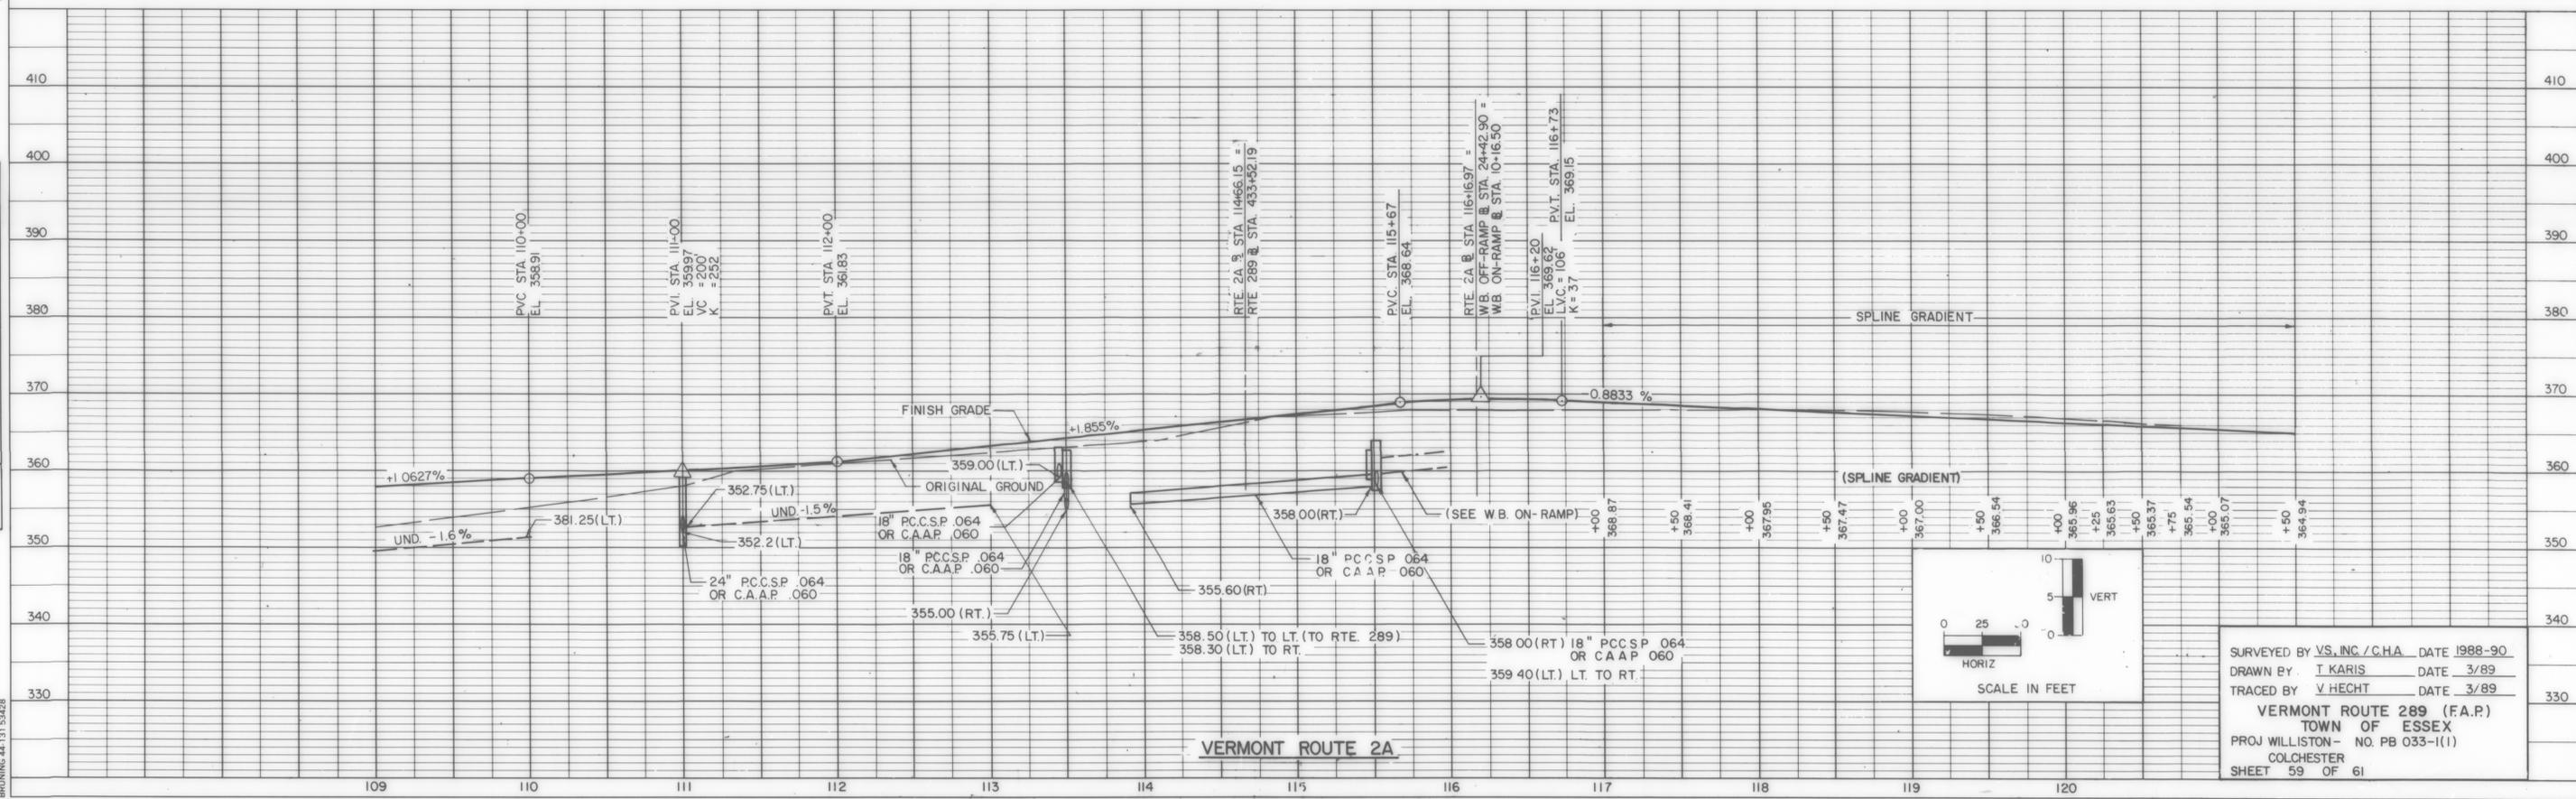


PLAN  
 SURVEYED, PLOTTED, CHECKED  
 NOTE BOOK NO. RT. OF WAY CHECKED

PROFILE  
 SURVEYED, PLOTTED, CHECKED  
 NOTE BOOK NO. GRADES CHECKED STRUCTURE NOTATIONS CHK'D

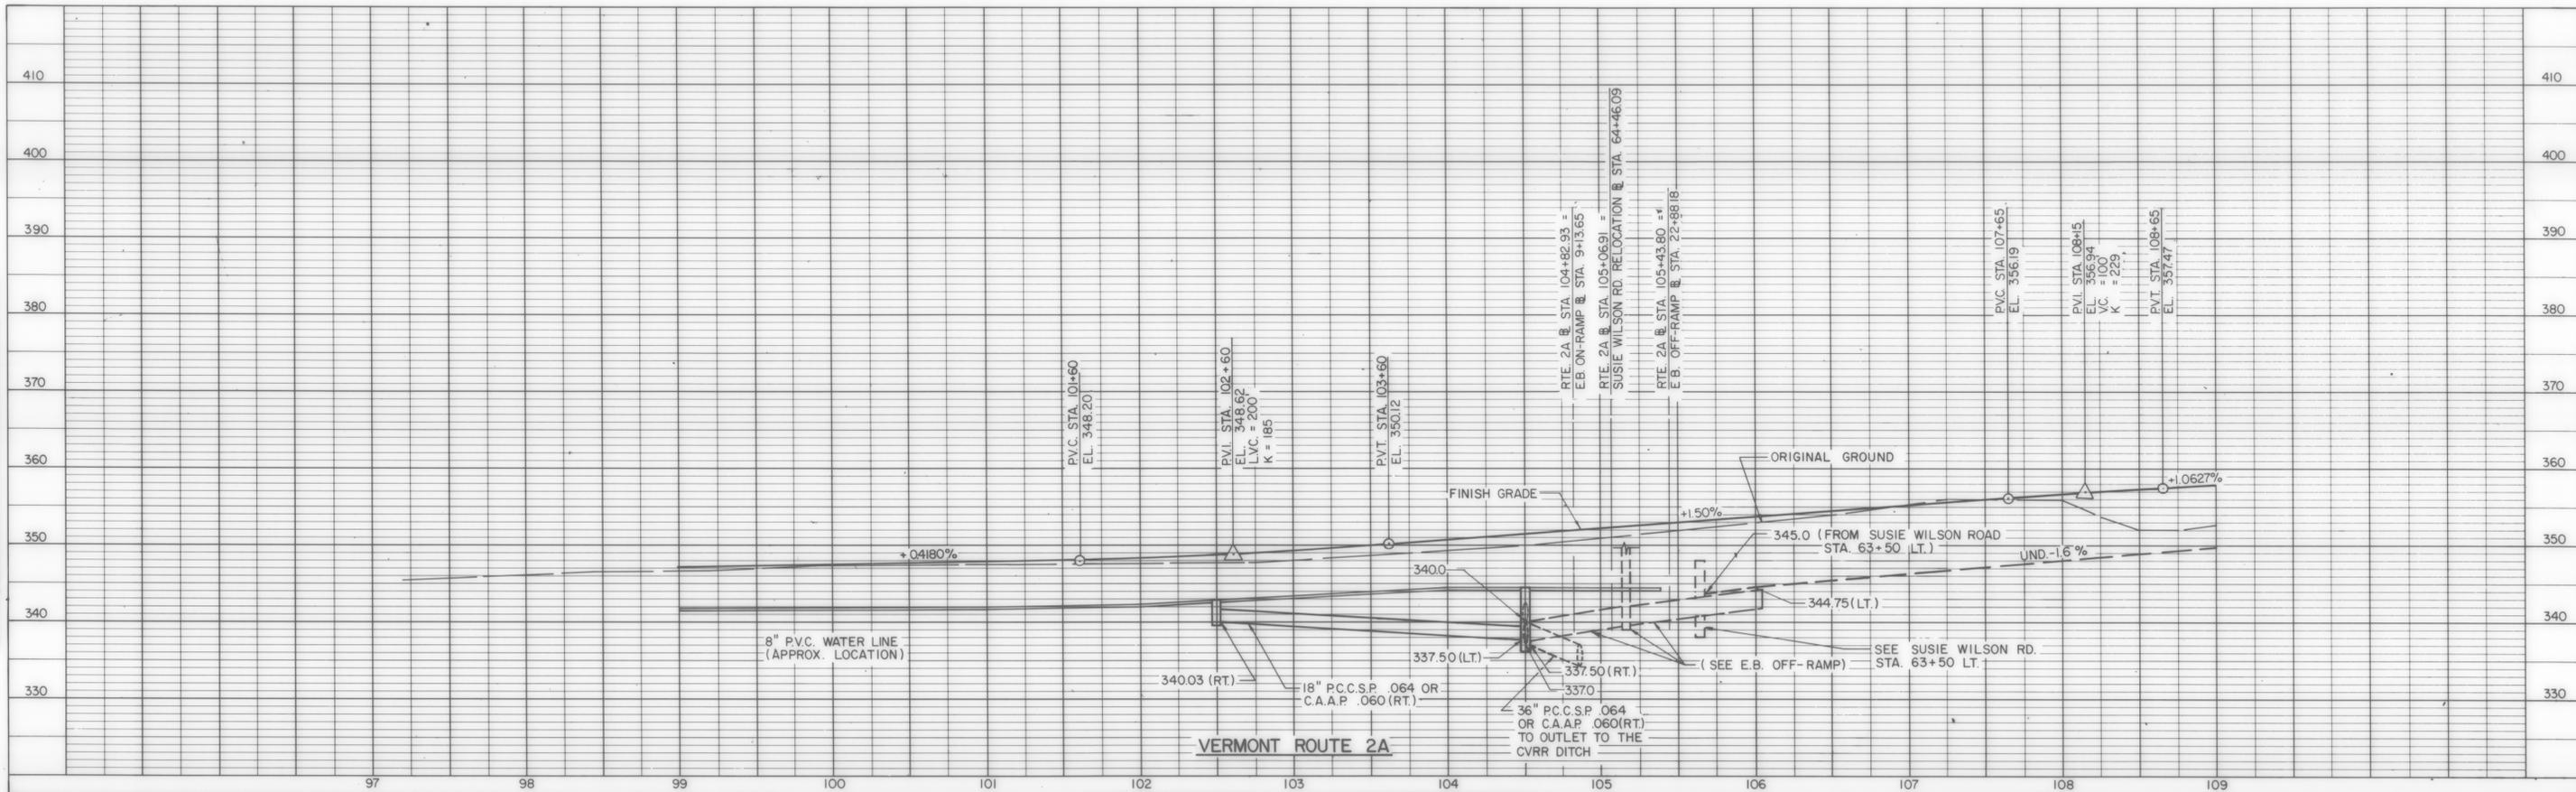

SURVEYED BY VS, INC./C.H.A. DATE 1988-90  
 DRAWN BY T. KARIS DATE 3/89  
 TRACED BY V. HECHT DATE 3/89  
 VERMONT ROUTE 289 (F.A.P.)  
 TOWN OF ESSEX  
 PROJ WILLISTON - NO. PB 033-1(1)  
 COLCHESTER  
 SHEET 59 OF 61

BRUNING 44-131 55428