



PLAN
 SURVEYED, PLOTTED, CHECKED, ALIGNED, RT. OF WAY CHECKED.
 NOTE BOOK NO. _____
 DATE _____ BY _____

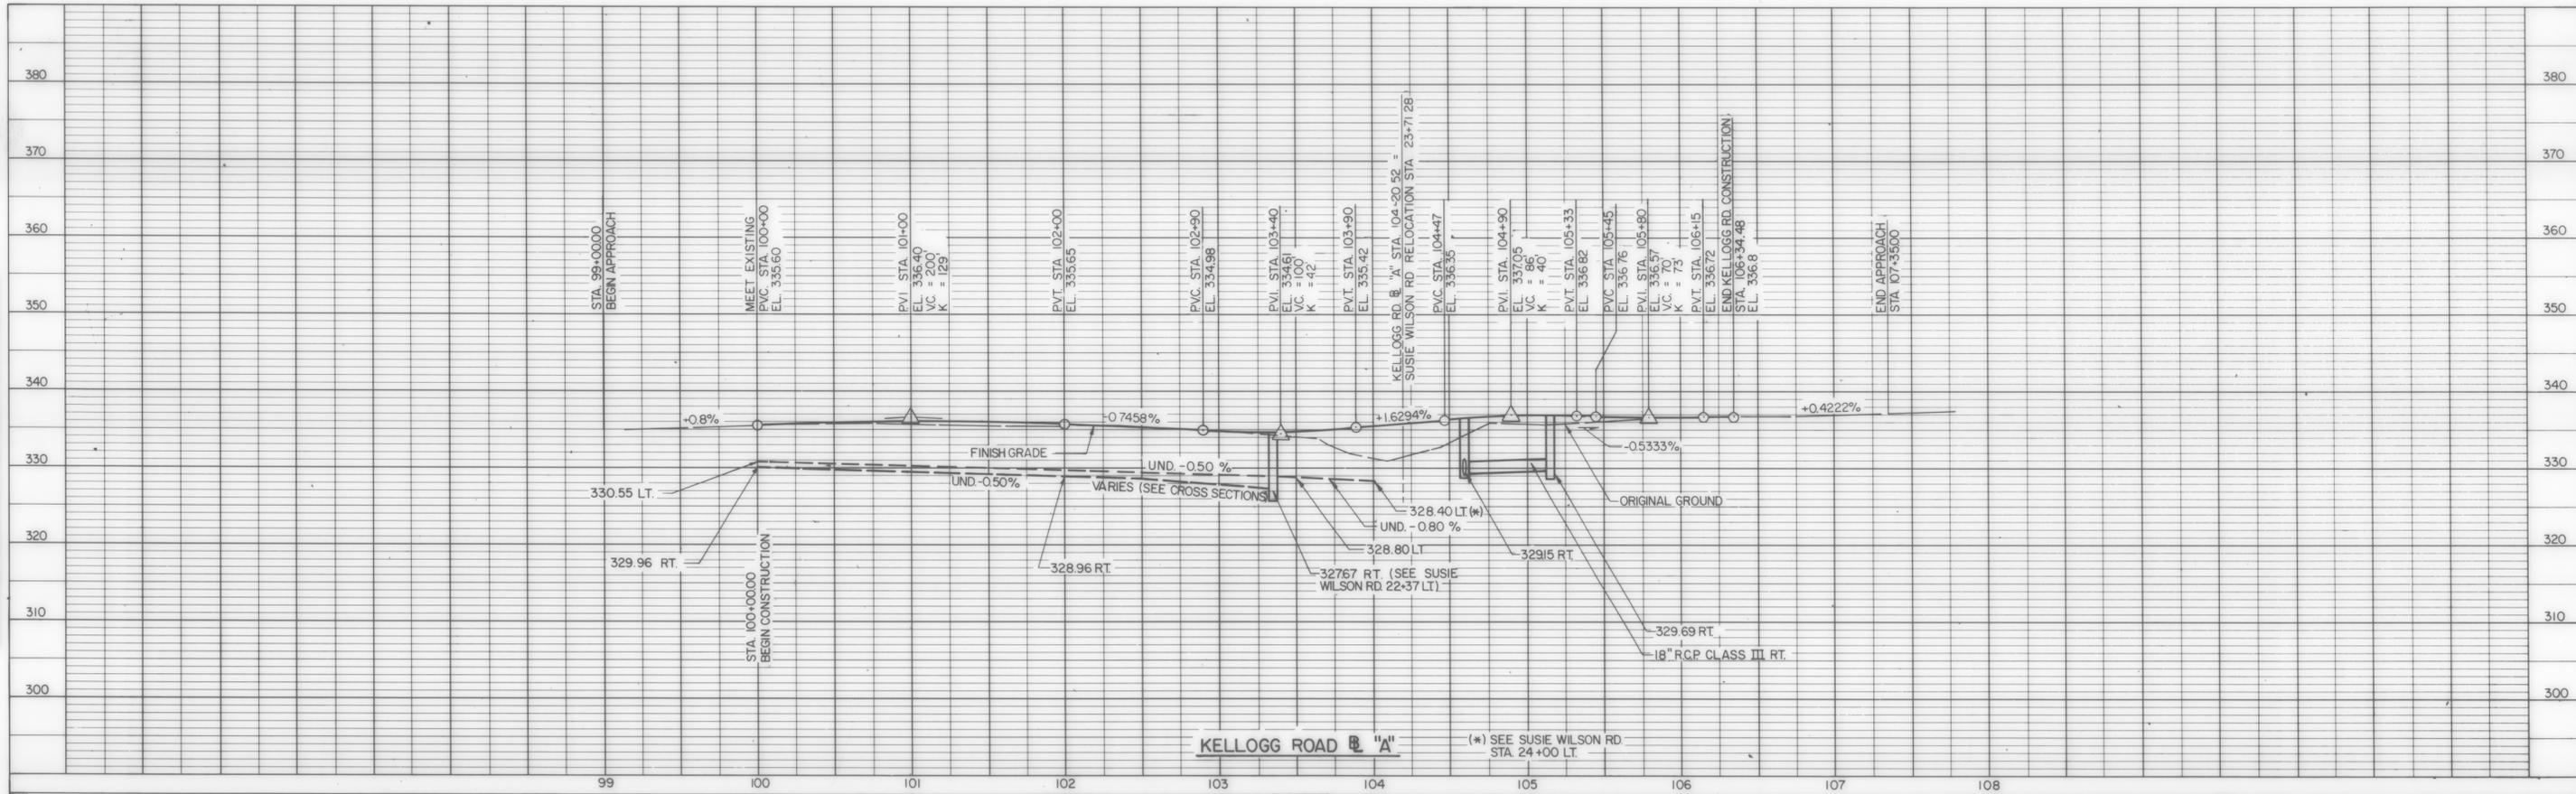

PROFILE
 SURVEYED, PLOTTED, CHECKED, B.M.'S NOTED, STRUCTURE NOTATING CHORD.
 NOTE BOOK NO. _____
 DATE _____ BY _____

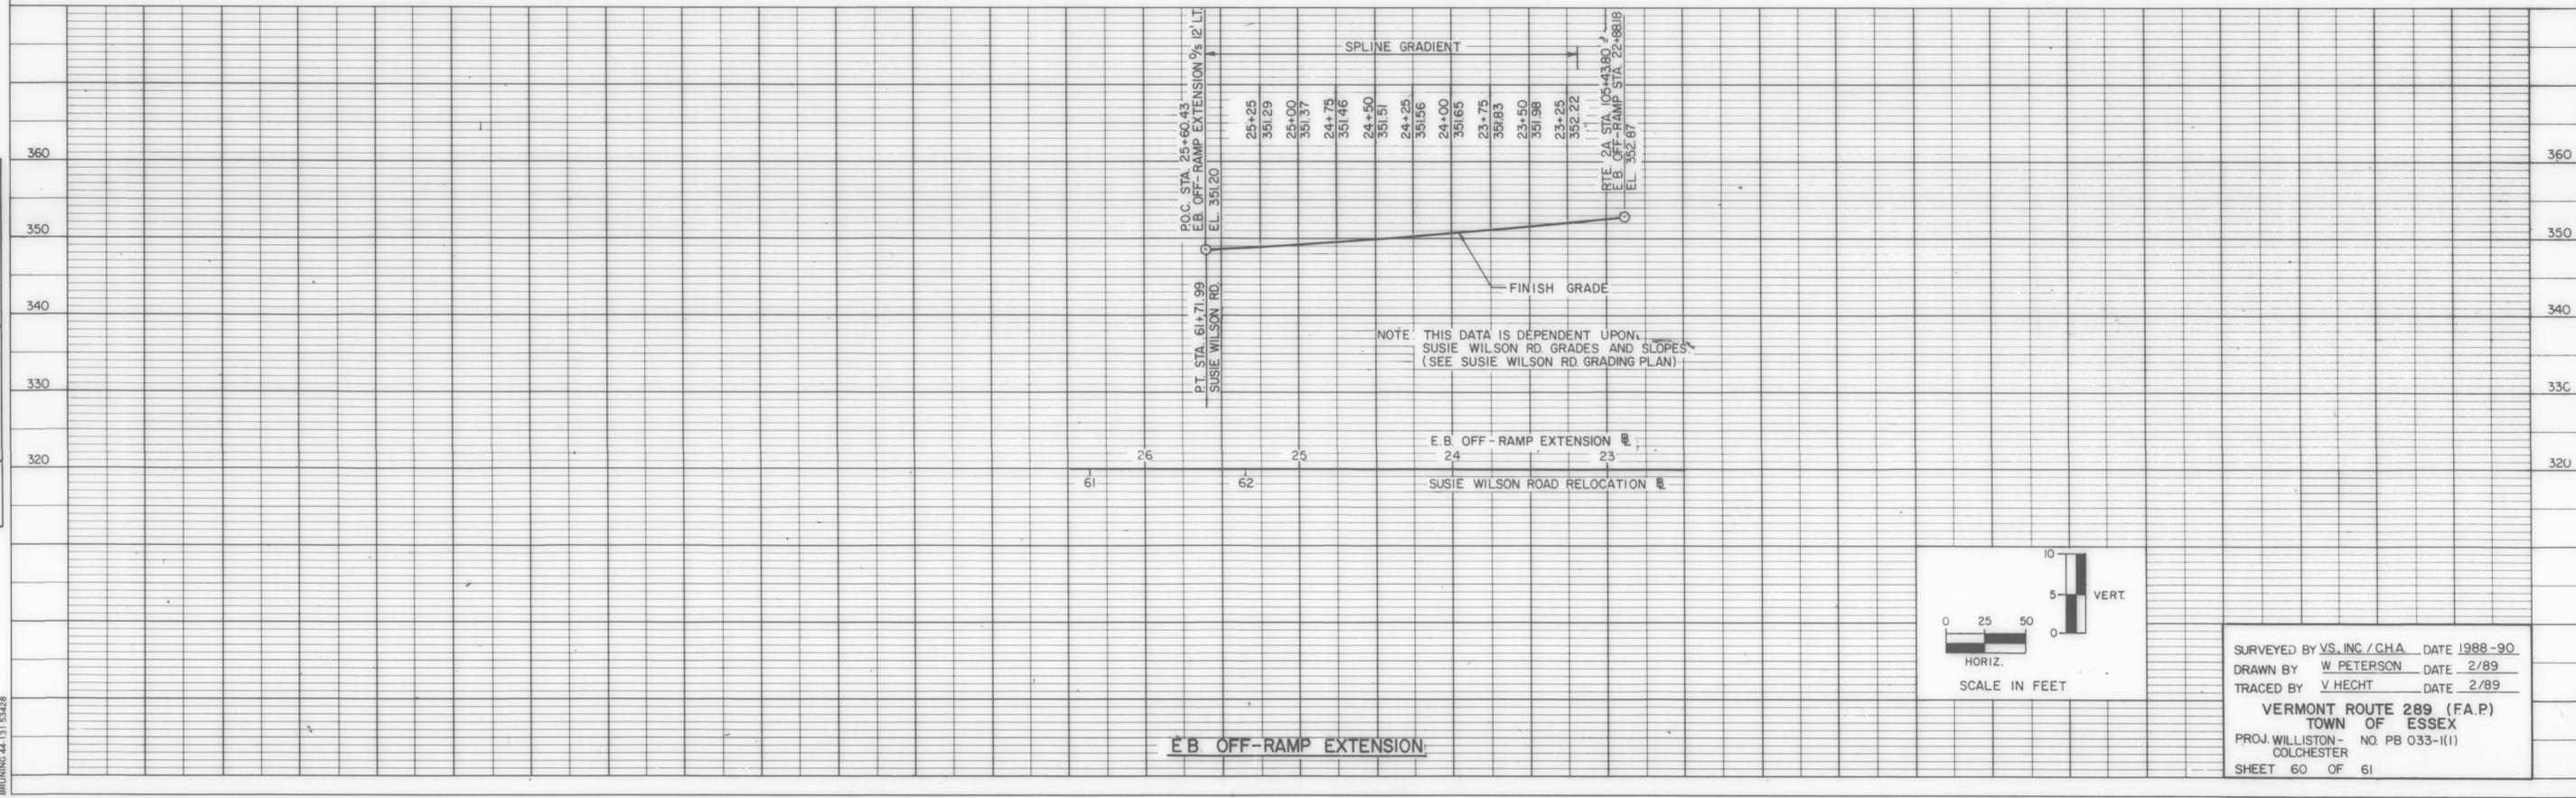

SURVEYED BY VS, INC / CHA DATE 1988-90
 DRAWN BY W PETERSON DATE 2/89
 TRACED BY V HECHT DATE 2/89
 VERMONT ROUTE 289 (F.A.P.)
 TOWN OF ESSEX
 PROJ. WILLISTON- COLCHESTER NO. PB 033-1(1)
 SHEET 60 OF 61