


PLAN
 DATE _____ BY _____
 CHECKED _____
 NOTE BOOK NO. _____
 ALIGNED CHECKED _____
 P.L. OF WAY CHECKED _____

PROFILE
 DATE _____ BY _____
 CHECKED _____
 NOTE BOOK NO. _____
 EMBANKMENT CHECKED _____
 STRUCTURE NOTATING CHECKED _____

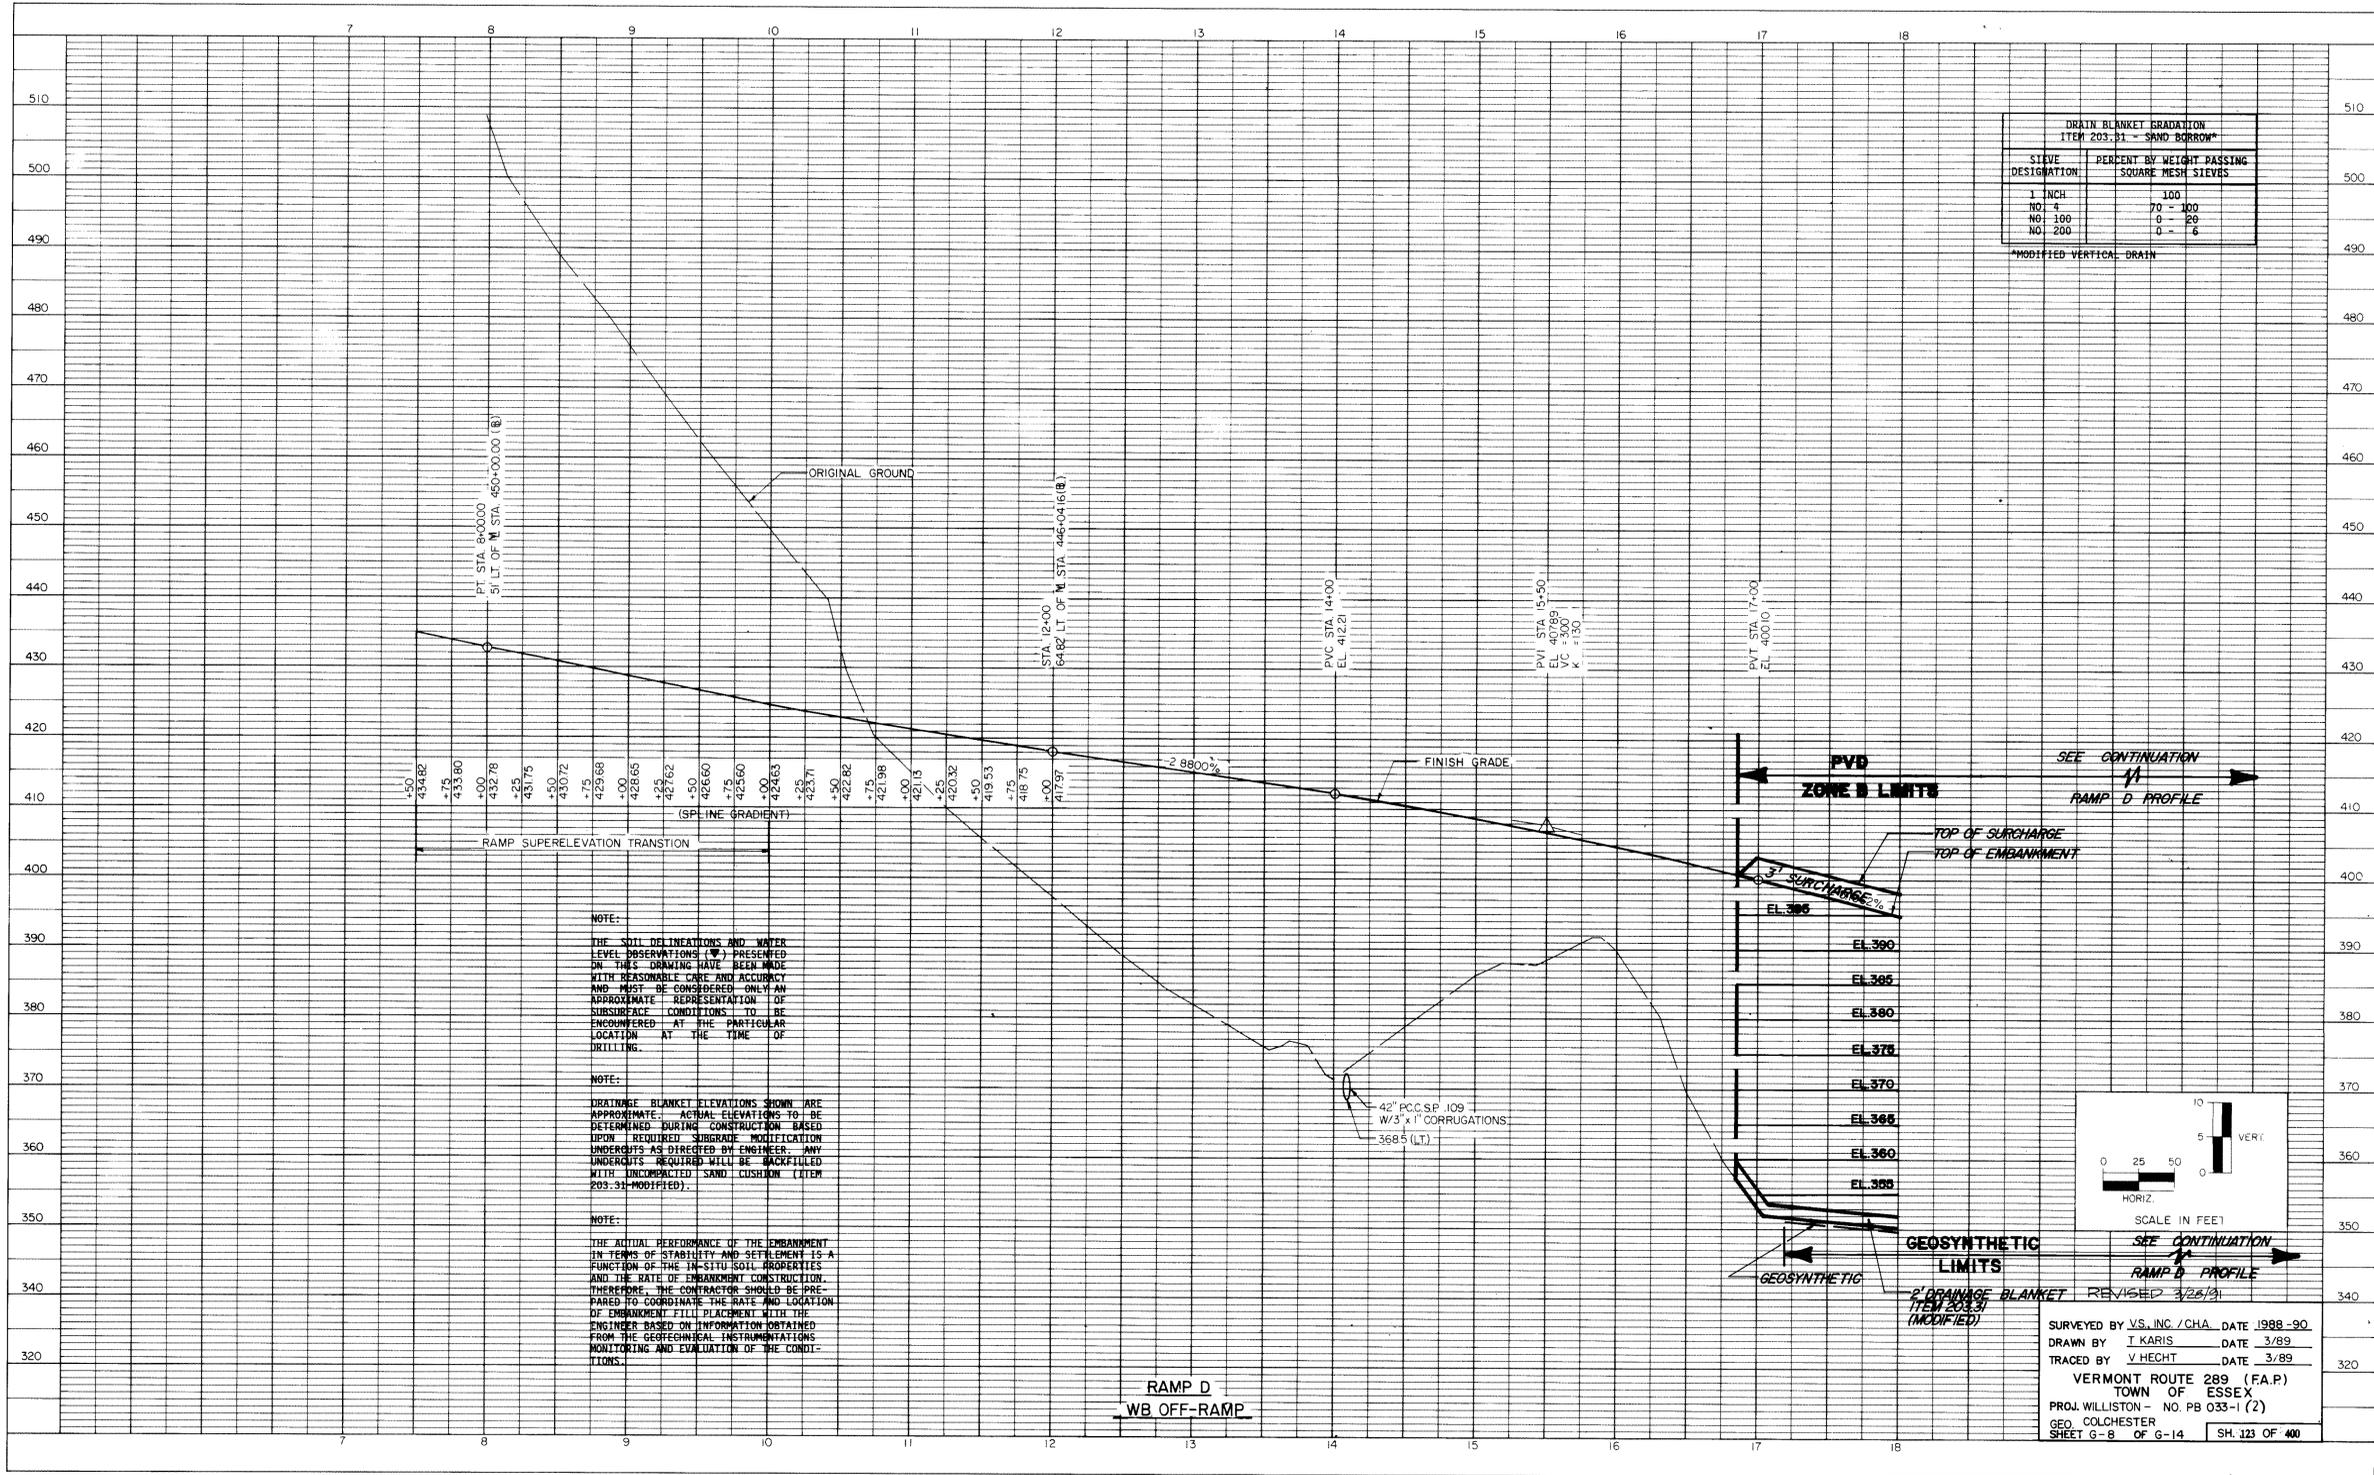

SEE CONTINUATION
 RAMP D PROFILE

SEE CONTINUATION
 RAMP D PROFILE

REVISED 3/28/89

SURVEYED BY V.S. INC./CHA. DATE 1988-90
 DRAWN BY J. KARIIS DATE 3/89
 TRACED BY V. HECHT DATE 3/89
 VERMONT ROUTE 289 (F.A.P.)
 TOWN OF ESSEX
 PROJ. WILLISTON - NO. PB 033-1 (2)
 GEO. COLCHESTER
 SHEET G-8 OF G-14 SH. 223 OF 400