


Exchange Of Notice No.	Tel. Co.	El. Co.	CATV	Survey For Safety	Exceptions	Date
Electric Co. Name				Prepared By	General Manager Area	Order No. 135404
Type Voltage System	MGN	Delta	Other	Checked By	Municipality Code	Mod/Rev
Phase To Phase	KV	Phase To Ground	KV	Cable Plat	Exchange Code	Issue Date
Designed Ckts. Involved	<input type="checkbox"/> Yes <input type="checkbox"/> No	Advice Memo Processed	<input type="checkbox"/> Yes <input type="checkbox"/> No	Conduit Plat	Taxable Aerial Plant On Private Property	Plan Issue Date
R/W Required	<input type="checkbox"/> Yes <input type="checkbox"/> No	Private Property	<input type="checkbox"/> Municipality <input type="checkbox"/> State	Obtained By	<input type="checkbox"/> None <input type="checkbox"/> All <input type="checkbox"/> Partial	
Cable Press	Under Press <input type="checkbox"/> Yes <input type="checkbox"/> No	Buffer	<input type="checkbox"/> Yes <input type="checkbox"/> No	Manifold Location Mh		
				Date Sent		

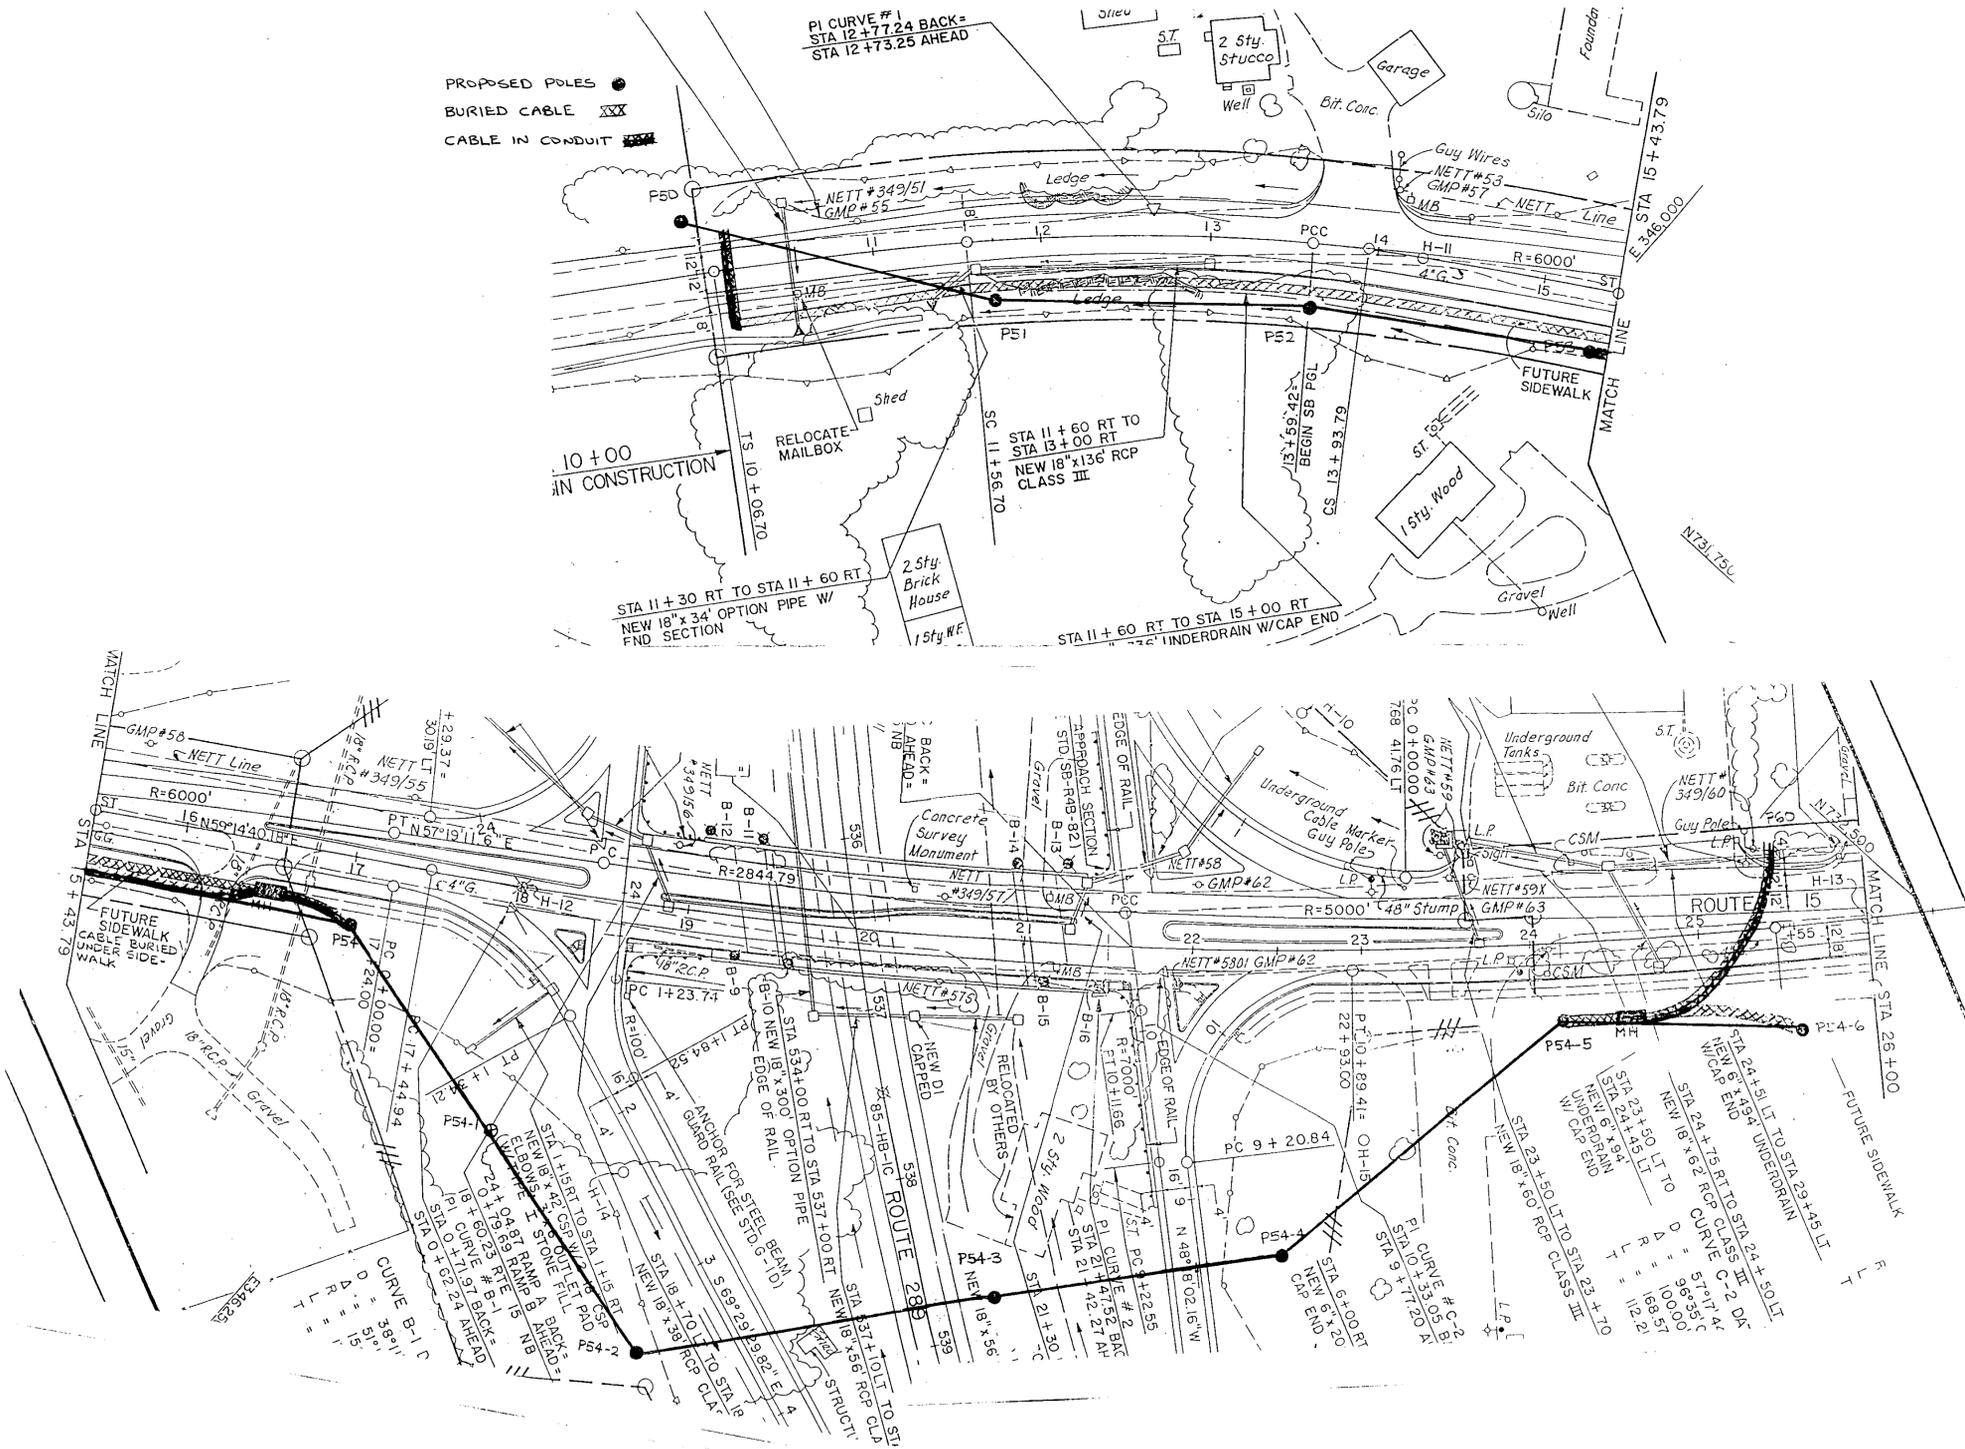

N.E.T. RELOCATION PLANS

DRAWN BY DATE  
TRACED BY T.R. DATE 5/91

VERMONT ROUTE 289 (F.A.P.)  
TOWN OF ESSEX

PROJECT WILLISTON-COLCHESTER  
NUMBER PB 033-1(2)

SHEET 387 OF 400 SHEETS