




TYPICAL MILLING DETAIL

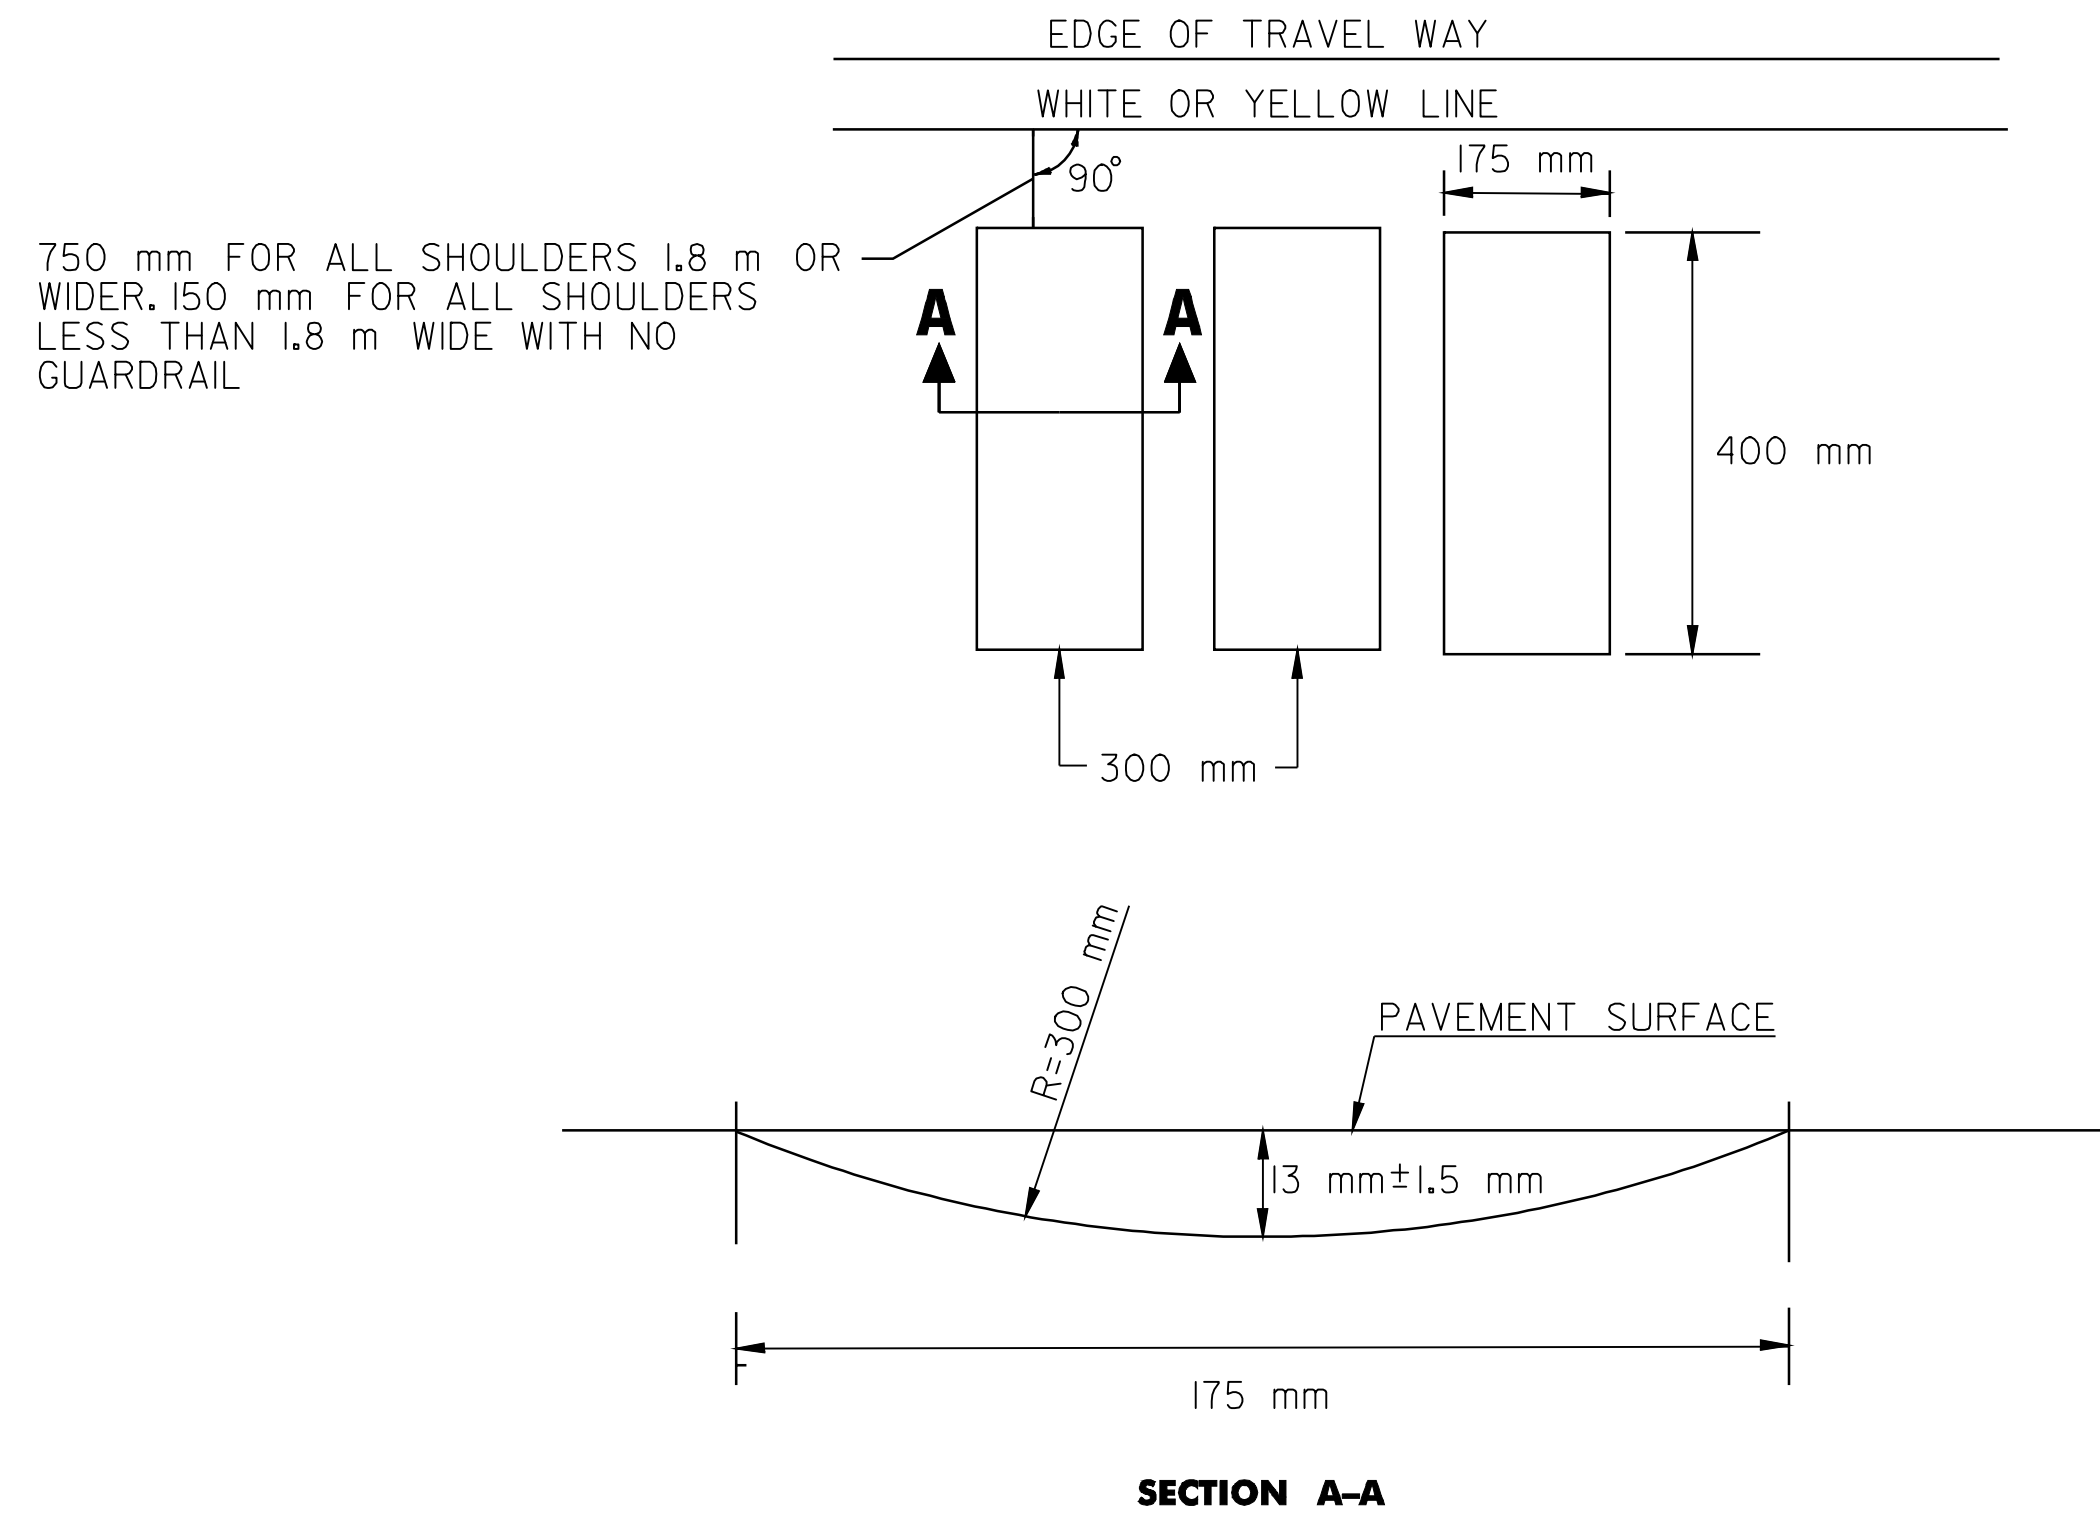

U-TURN DETAIL

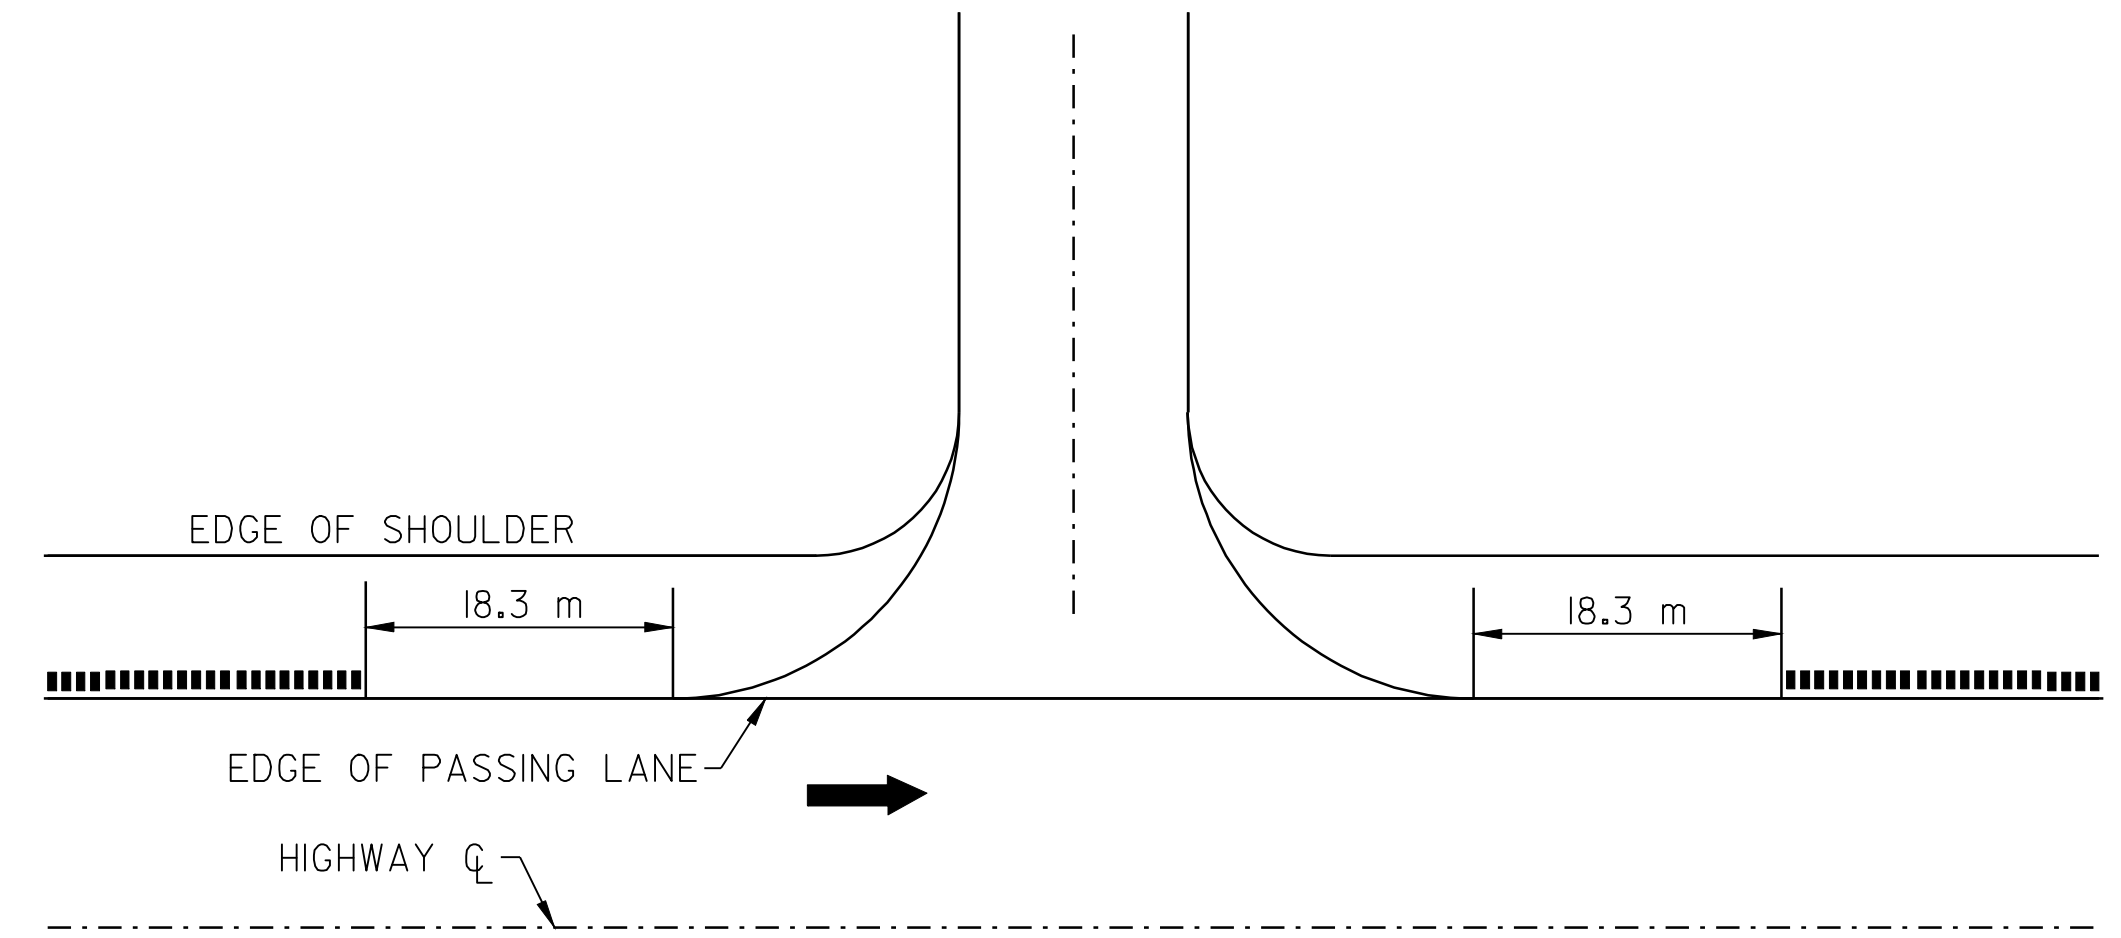

BRIDGE DETAIL

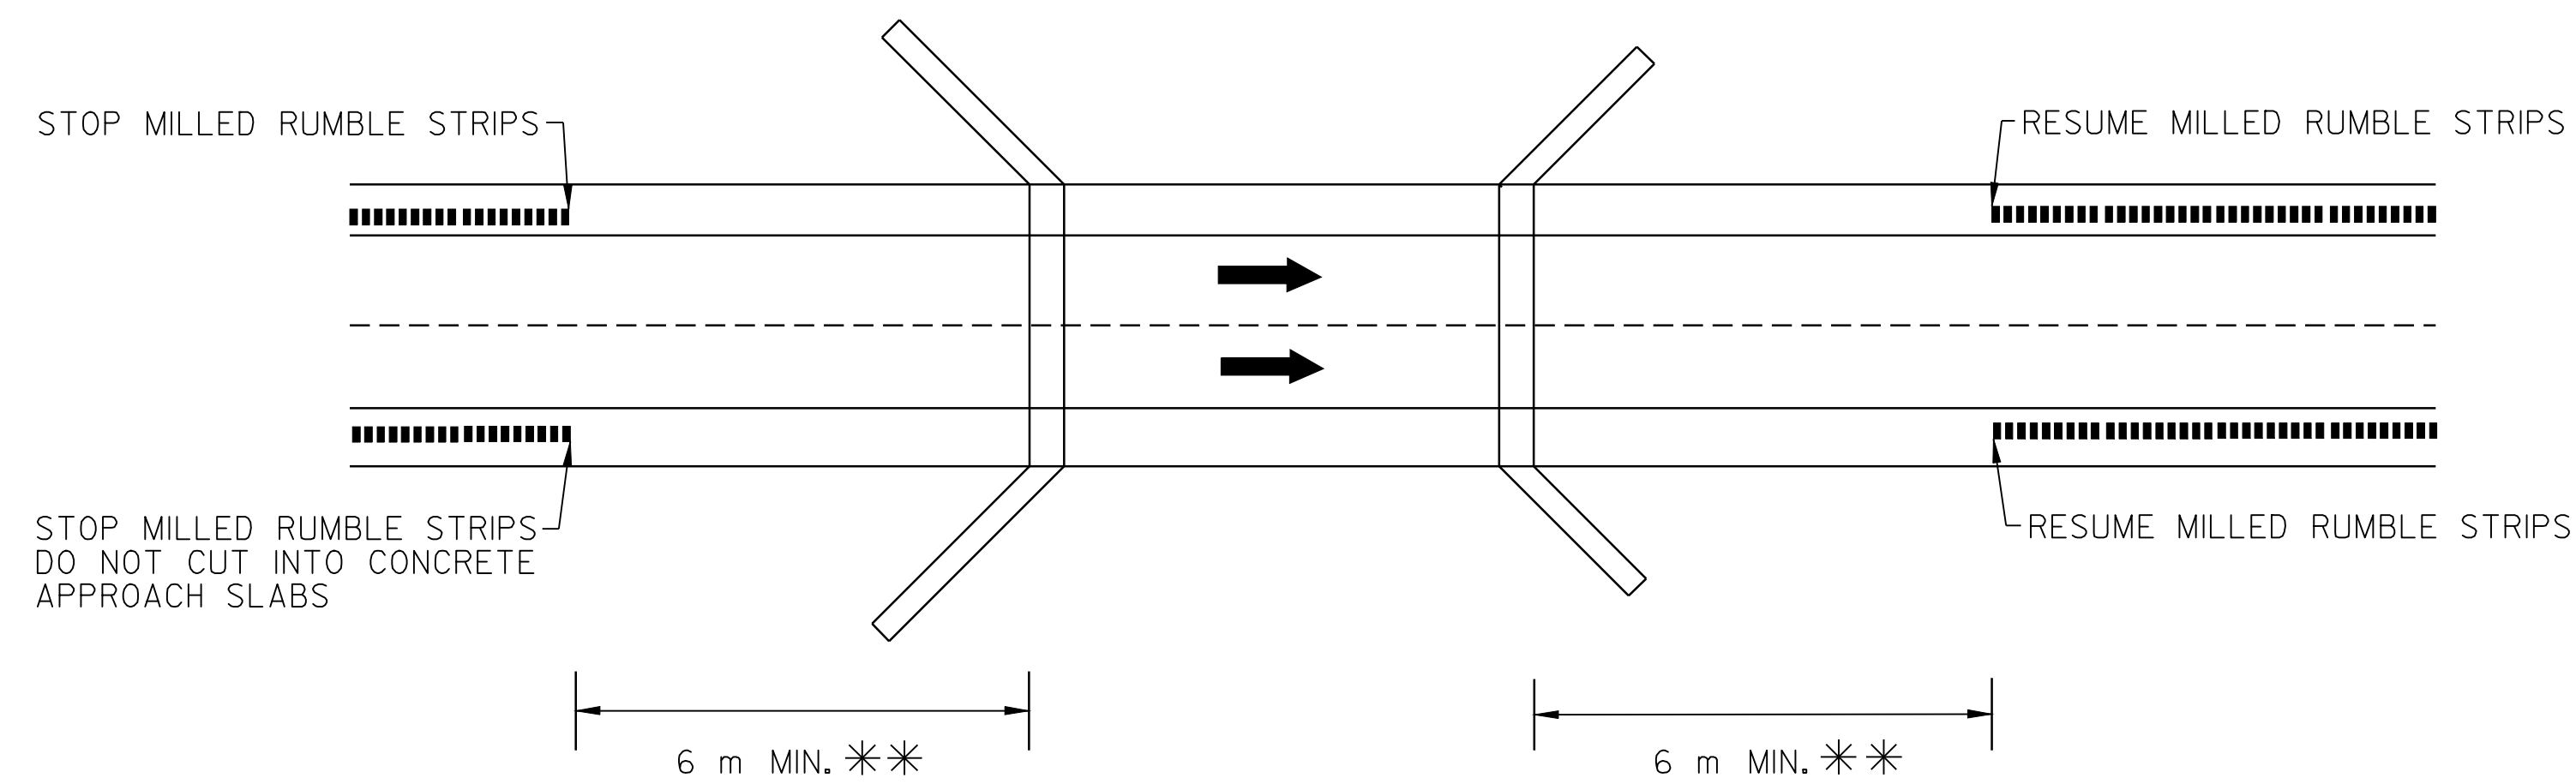

** BRIDGE RAIL WILL DETERMINE MINIMUM DISTANCE IN SOME CASES.

NOTE:

MILLED RUMBLE STRIPS WILL NOT BE REQUIRED IN GUARDRAIL AREAS ADJACENT TO THE 1.2 m SHOULDER.

LEGEND

- DIRECTION OF TRAFFIC FLOW
- MILLED RUMBLE STRIPS

DATUM	
VERTICAL	N/A
HORIZONTAL	N/A

MILLED RUMBLE STRIP DETAIL SHEET #2

DESIGNED BY	DATE 10-02
DRAWN BY	DATE 10-02
DESIGN FILE NO.	/pave/01a028/p01a028.dgn
PRF FILE	p01a028rs2.i
DATE PLOTTED	11-JAN-2006 13:5
PROJ. NAME	HARTFORD - SHARON
PROJ. NO.	AC IM 089-1(51)
SHEET	18 OF 21 SHEETS