



**TYPICAL MILLING DETAIL**

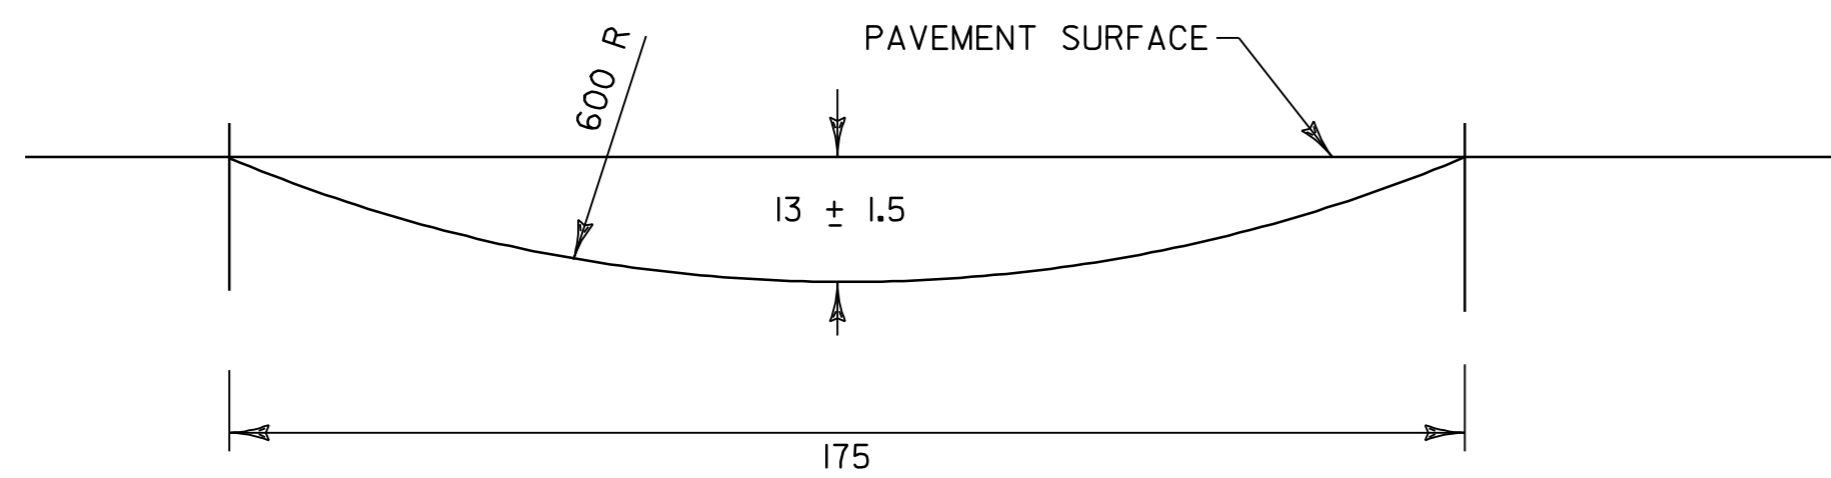


**SECTION A-A**


750 mm FOR ALL SHOULDERS 1.8 M OR WIDER.  
150 mm FOR ALL SHOULDERS LESS THAN 1.8 M  
WITH NO GUARD RAIL. MILLED RUMBLE STRIPS  
WILL NOT BE REQUIRED IN GUARD RAIL AREAS  
ADJACENT TO THE 1.2 M SHOULDER.

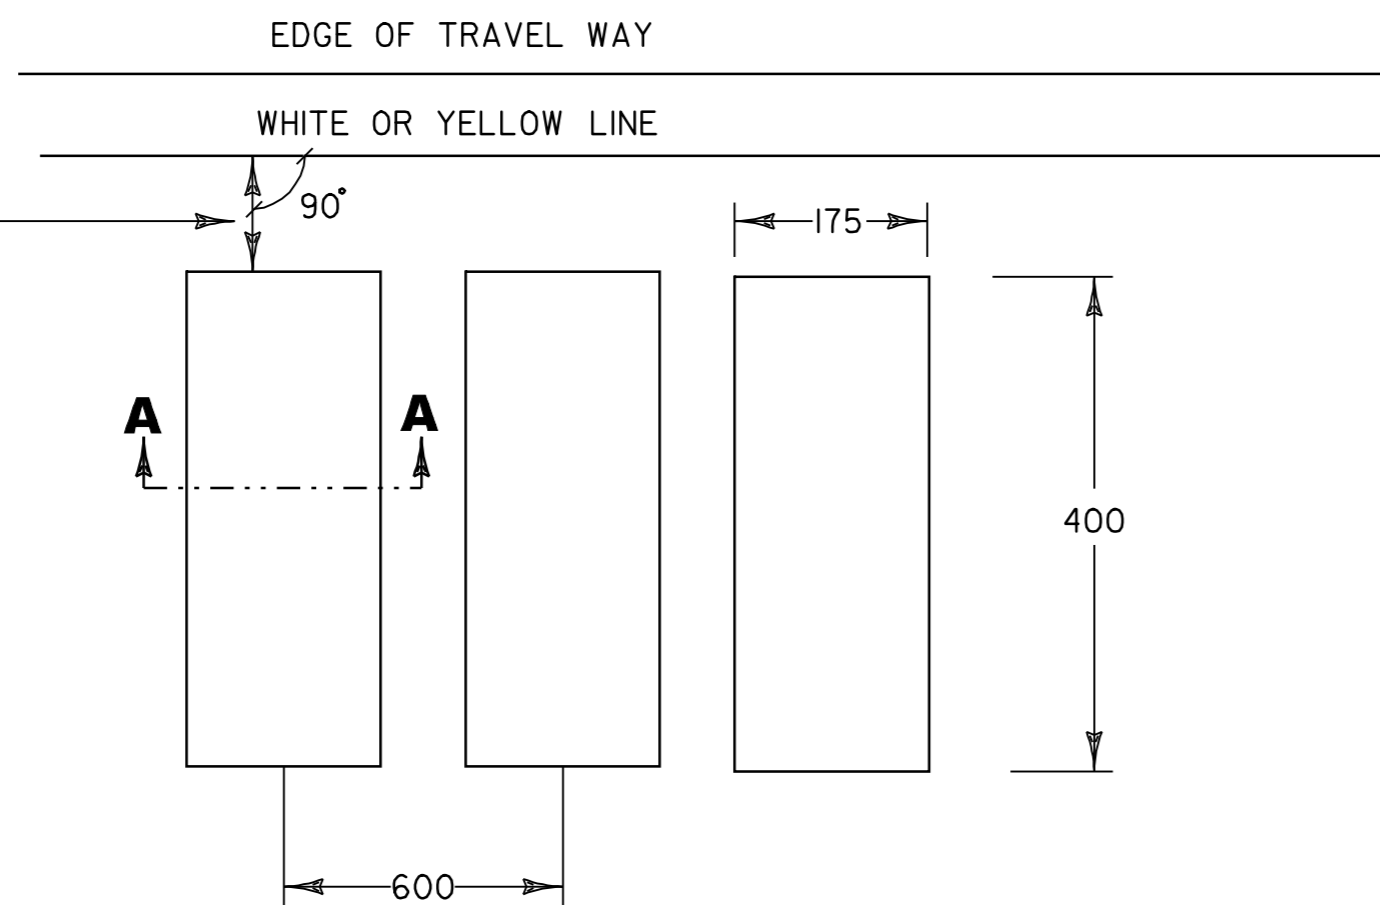

**U TURN DETAIL**

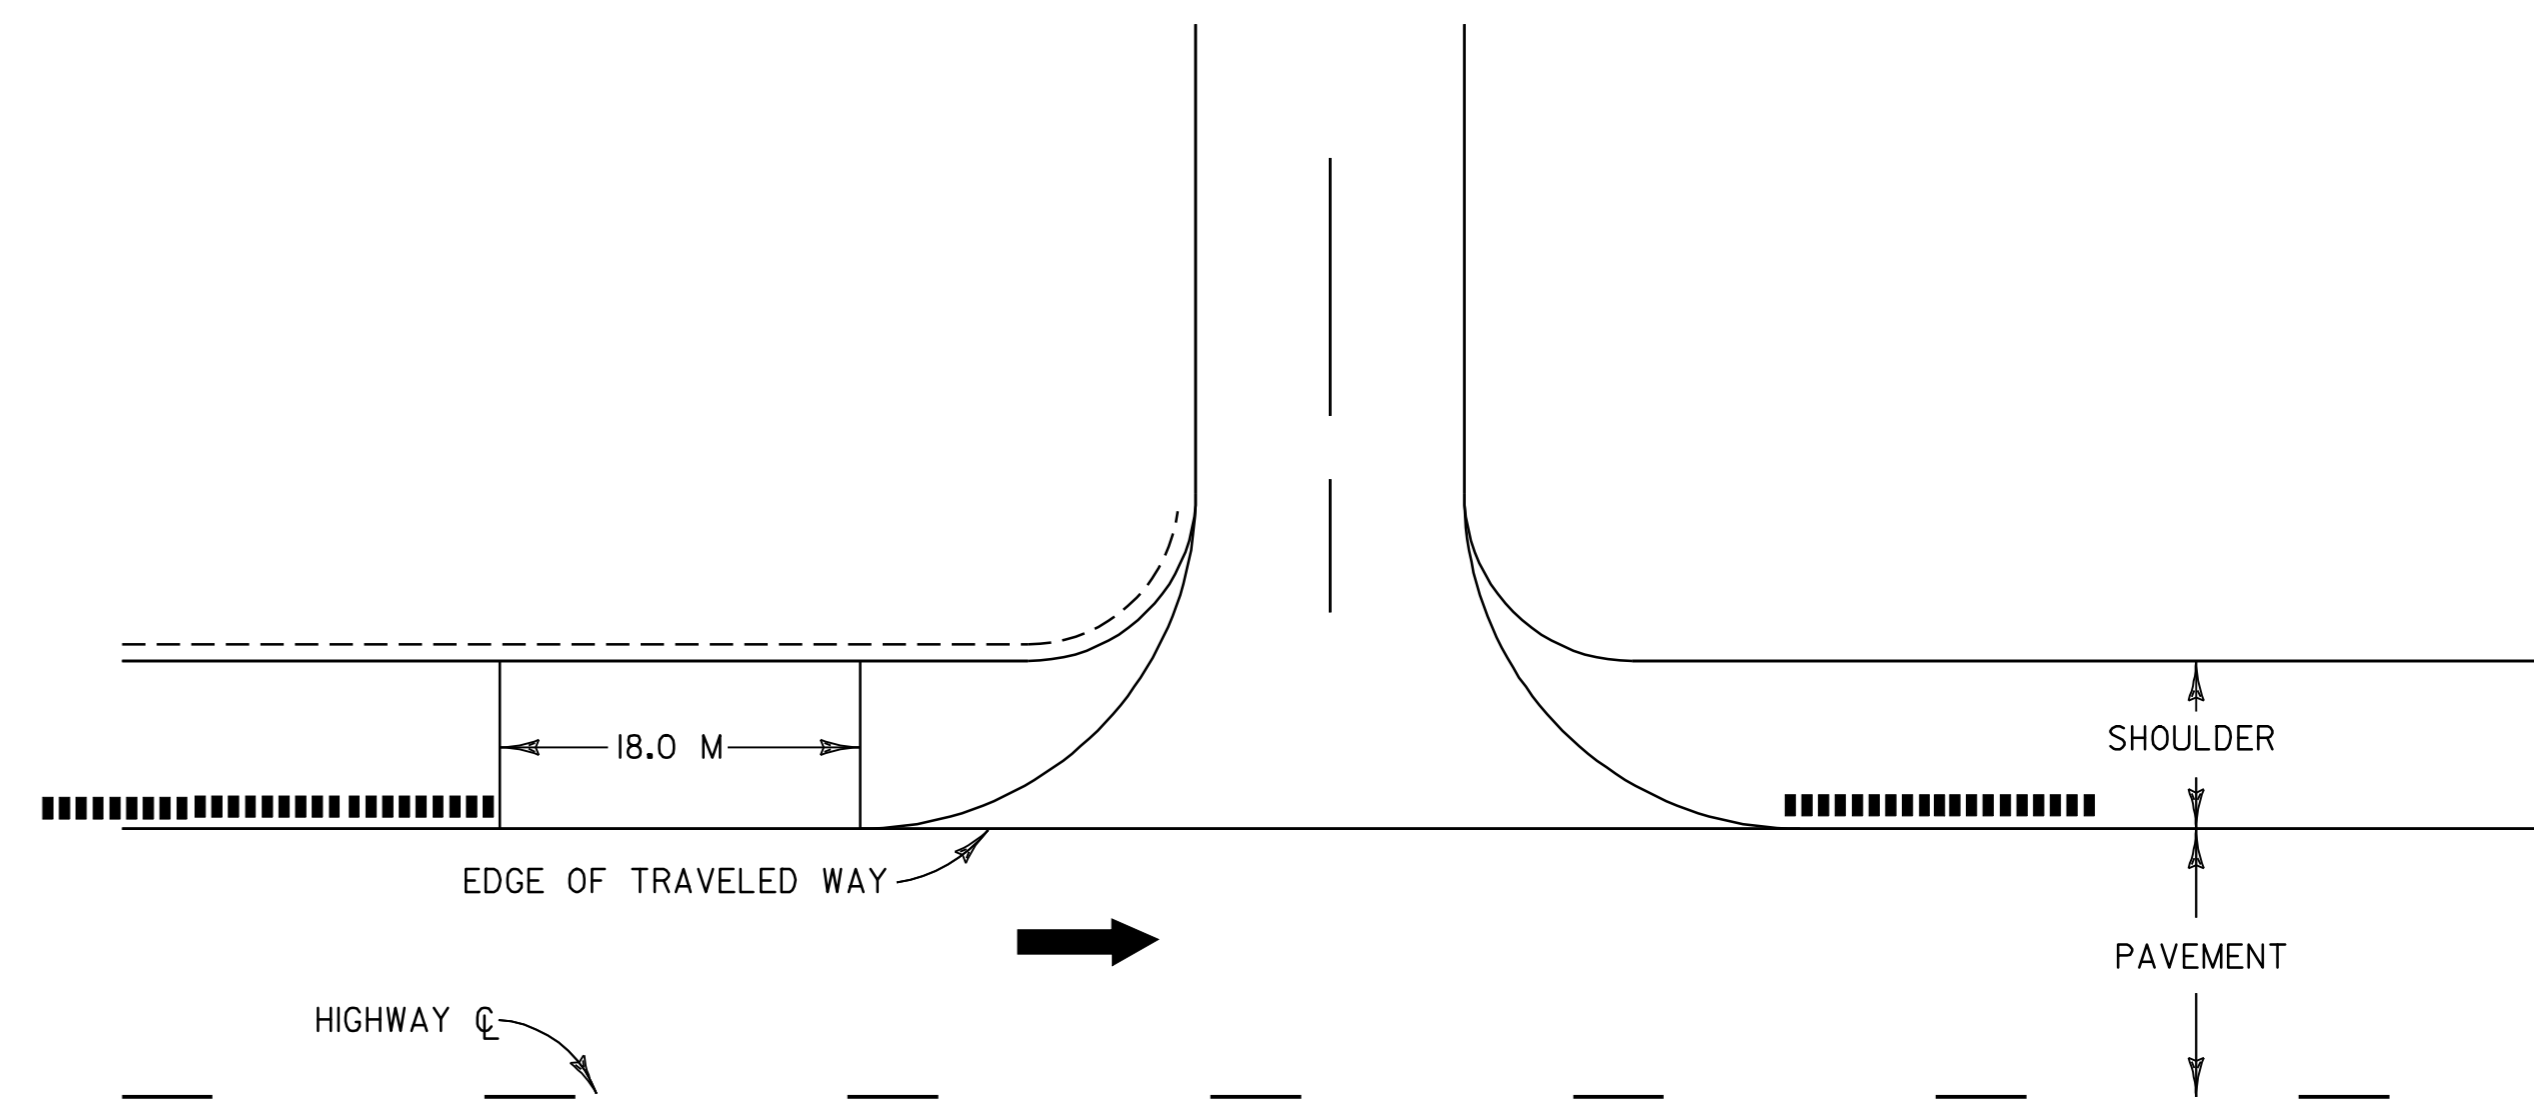

**BRIDGE DETAIL**

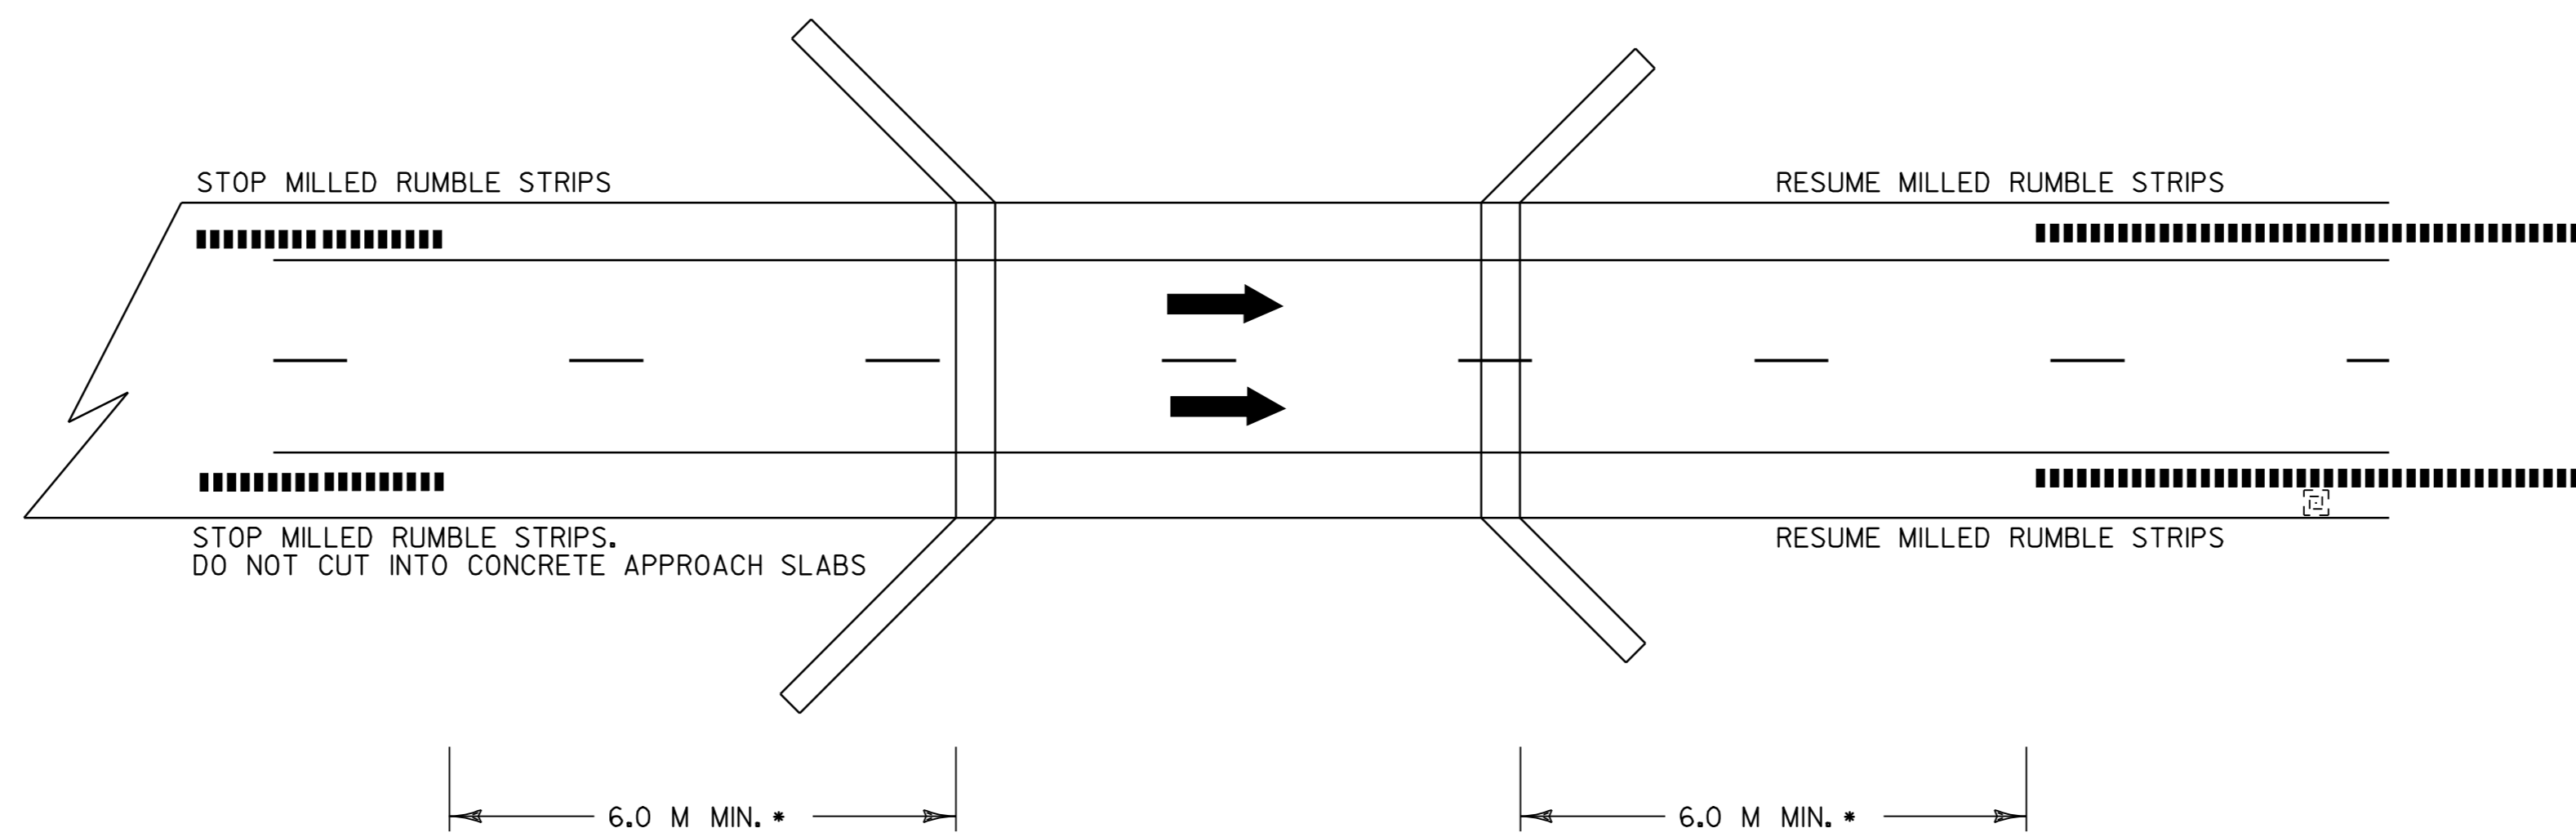

\* NOTE: BRIDGE RAIL WILL DETERMINE MINIMUM DISTANCE IN SOME CASES.

**LEGEND**

- DIRECTION OF TRAFFIC FLOW
- MILLED RUMBLE STRIPS
- NOT TO SCALE

NOTE:  
ALL DIMENSIONS IN MILLIMETERS  
EXCEPT WHERE OTHERWISE INDICATED.

**MILLED RUMBLE STRIPS DETAIL #1**

PROJECT NAME: BRATTLEBORO-WESTMINSTER  
PROJECT NUMBER: IM 091-1(41)

FILE NAME: /pave/01a008/pa008.dgn  
PROJECT LEADER:  
DESIGNED BY:  
IPARM FILE NAME: pa008mrc01.i

PLOT DATE: 06-APR-2005 11:5  
DRAWN BY:  
CHECKED BY:  
SHEET 20 OF 24