
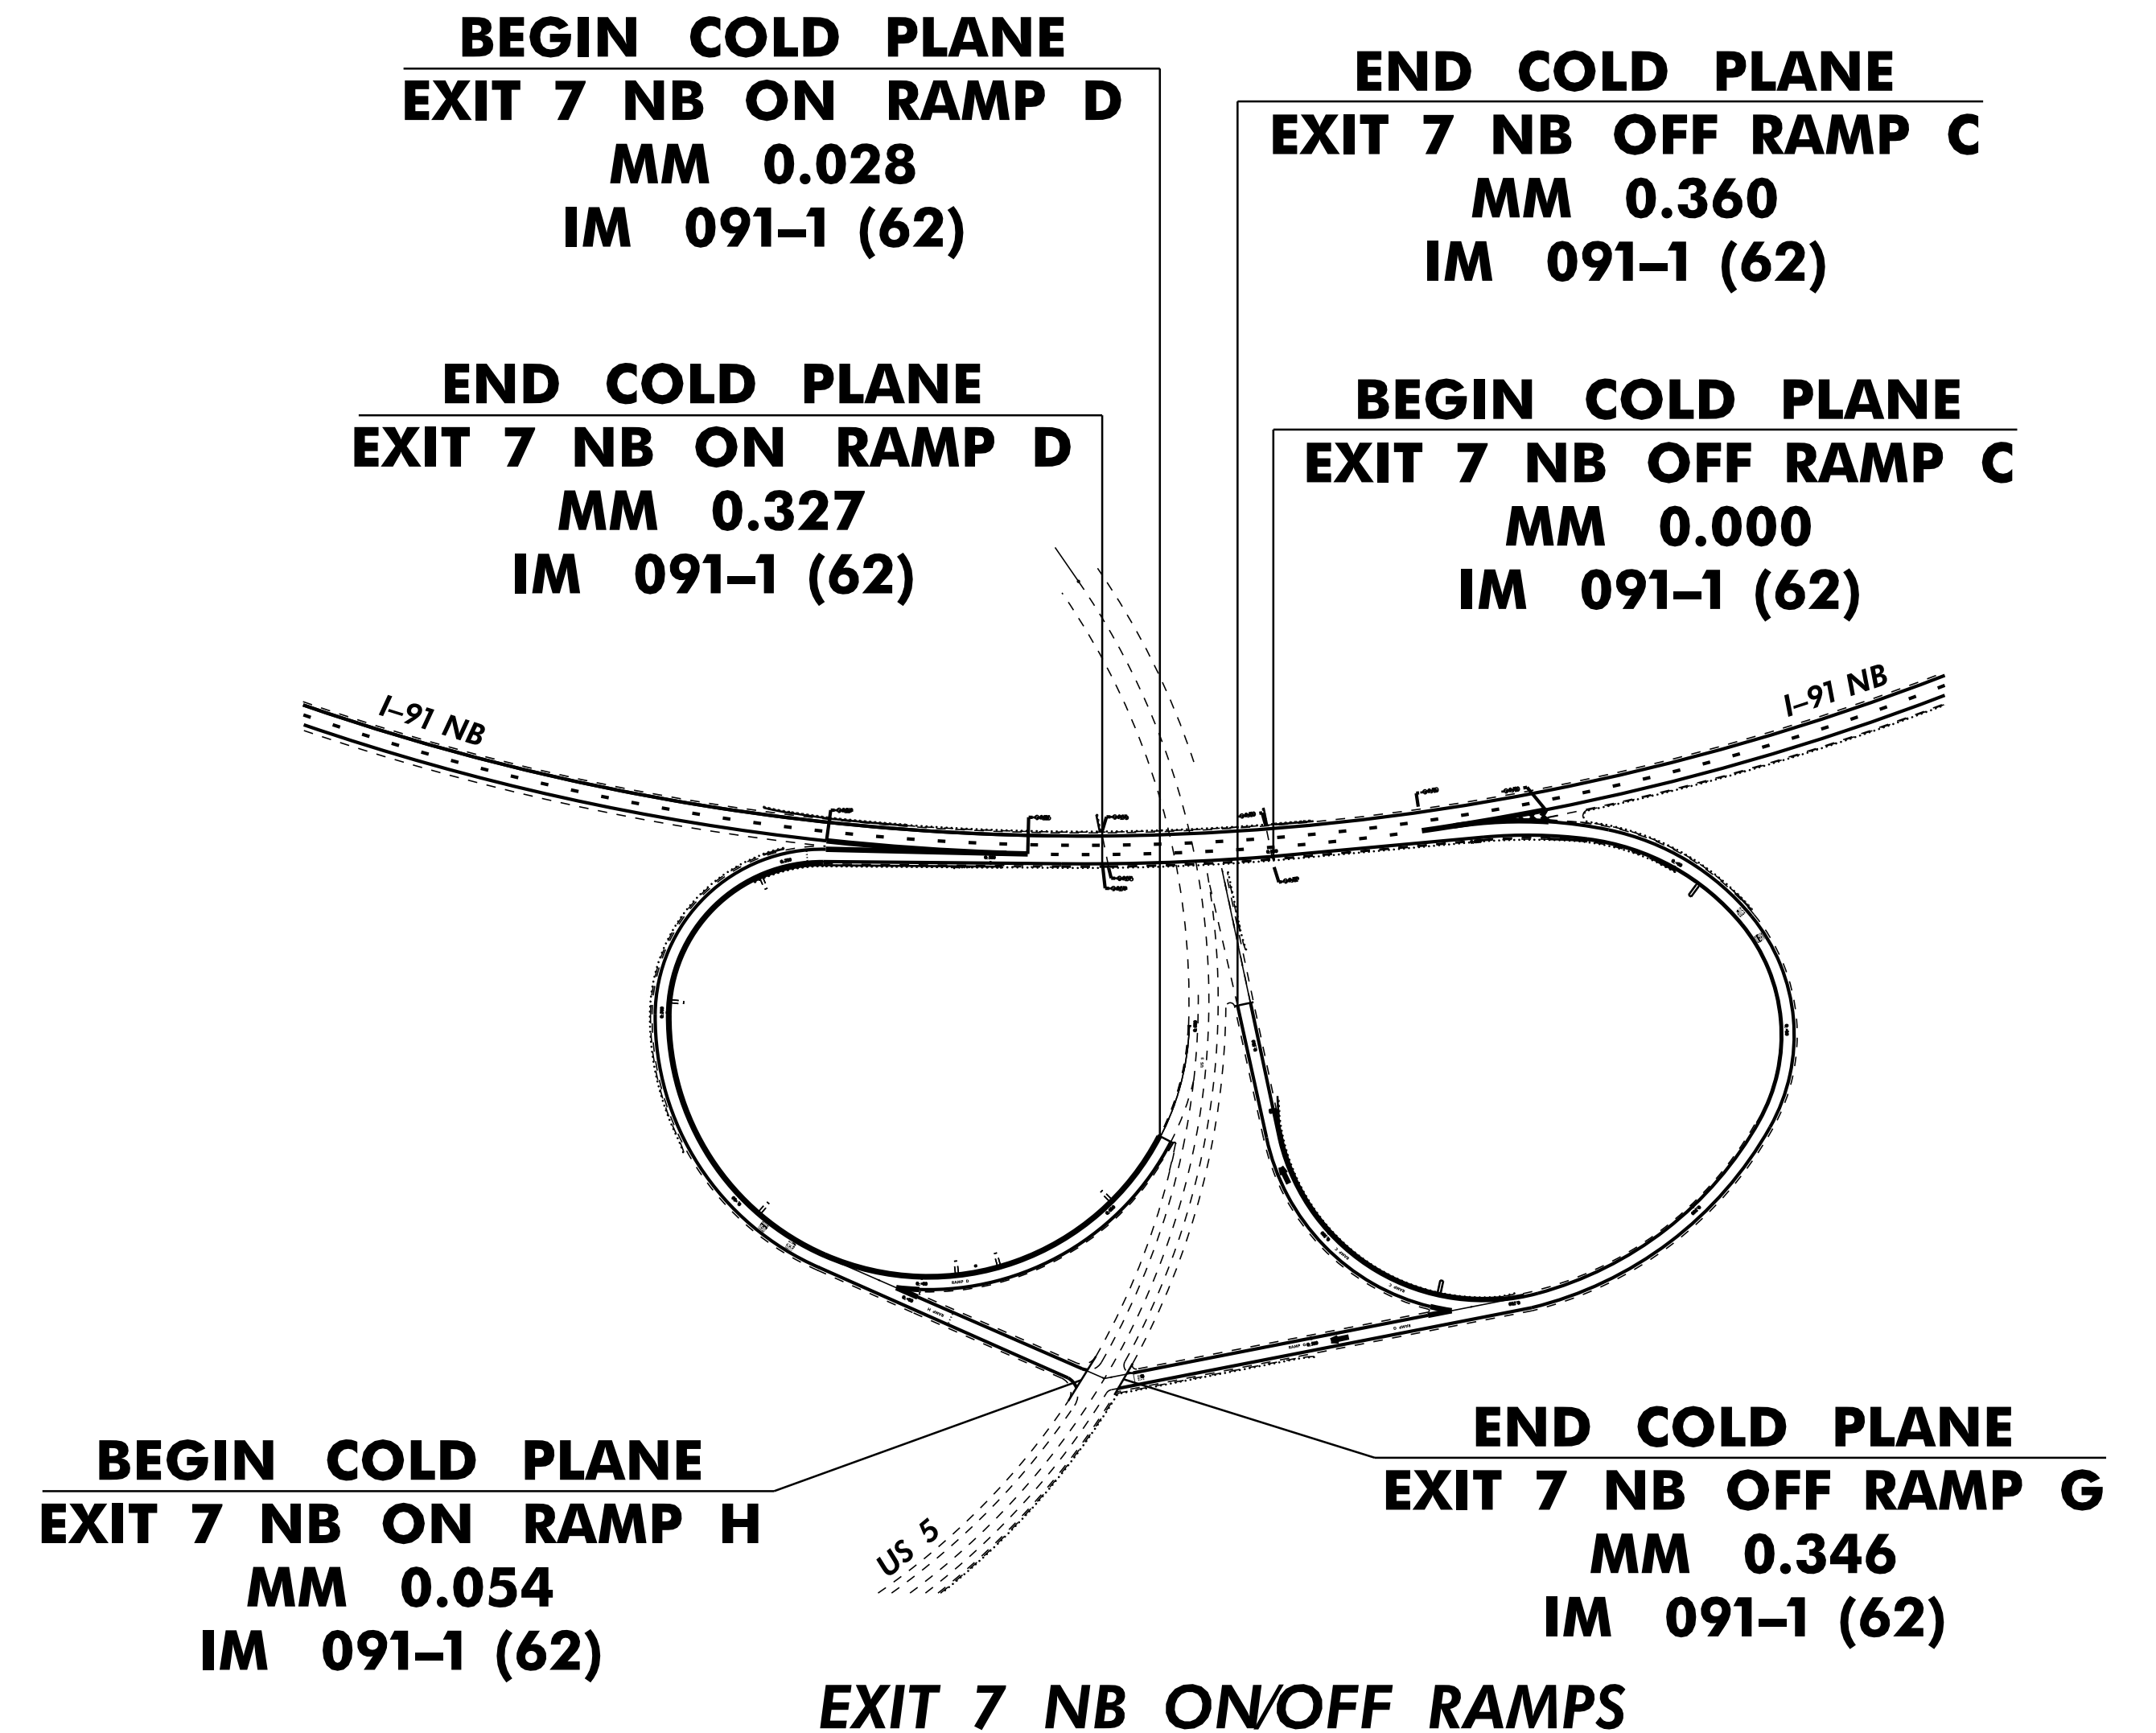


**INDEX OF STANDARD PLANS**

STD	DATE	DESCRIPTION
C-10	2/11/2008	CURBING
D-9	6/1/1994	REINFORCED CONCRETE DROP INLET TOPS - VERTICAL CURB & THROAT ADAPTER
D-15	6/1/1994	PRECAST REINF. CONC. CATCH BASIN W/CAST IRON GRATE, PRECAST REINF. CONC. MANHOLE W/ CAST IRON COVER, CAST IRON GRATE WITH FRAME, TYPE D - CAST IRON GRATE WITH FRAME, TYPE E
E-100	1/2/2004	CONSTRUCTION APPROACH SIGNS
E-100A	1/2/2004	SIDE ROAD CONSTRUCTION APPROACH SIGNS
E-101	5/30/2003	CONSTRUCTION SIGN DETAILS
E-102	6/30/2003	CONSTRUCTION SIGN DETAILS
E-102A	5/1/2004	CONSTRUCTION SIGN DETAILS
E-103	3/1/2004	MAINLINE TRAFFIC CONTROL DIVIDED HIGHWAY ONE LANE CLOSED
E-105	5/1/2004	TRAFFIC CONTROL FOR CONSTRUCTION VEHICLE U-TURNS ON DIVIDED HIGHWAY
E-106	3/1/2004	TRAFFIC CONTROL MISCELLANEOUS DETAILS
E-107	6/30/2003	DELINEATION, BARRICADES AND DETOURS FOR U-TURNS ON DIVIDED HIGHWAY
E-107A	6/8/2009	BREAKAWAY BARRICADE DETAILS
E-108	6/8/2009	CONSTRUCTION ZONE LONGITUDINAL DROP OFFS
E-110	8/8/1995	MAJOR MAINTENANCE OPERATION LANE CLOSURE
E-111	3/11/1997	MINOR MAINTENANCE OPERATION
E-120	8/8/1995	STANDARD SIGN PLACEMENT - EXPRESSWAY AND FREEWAY
E-121	8/8/1995	STANDARD SIGN PLACEMENT - CONVENTIONAL ROAD
E-123	3/16/2004	GUIDE SIGN PLACEMENT - MISCELLANEOUS DETAILS
E-139	5/1/2004	MILEMARKER DETAILS - INTERSTATE
E-142	9/20/1995	REGULATORY SIGN DETAILS
E-143	6/15/2004	REGULATORY SIGN DETAILS
E-146	9/20/1995	REGULATORY SIGN DETAILS
E-150	5/1/2004	WARNING SIGN DETAILS
E-151	5/1/2004	WARNING SIGN DETAILS
E-155	5/1/2004	WARNING SIGN DETAILS
E-164	6/8/2009	SQUARE STEEL SIGN POST
E-191	2/1/1999	PAVEMENT MARKING DETAILS
E-192	10/12/2000	PAVEMENT MARKING DETAILS
E-193	8/18/1995	PAVEMENT MARKING DETAILS
E-197	4/1/2005	DELINEATOR PLACEMENT TYPICAL
E-198	4/1/2005	FREEWAY-EXPRESSWAY DELINEATORS AND MILEPOSTS
E-199	4/1/2005	FREEWAY-EXPRESSWAY DELINEATOR AND MILEPOST MOUNTING ON BRIDGE RAIL
F-2	6/1/1994	CHAIN LINK FENCE, TYPE I - DRIVE GATE FOR CHAIN LINK FENCE, TYPE I
G-1	1/3/2000	STEEL BEAM GUARDRAIL WITH STEEL POSTS, STEEL BEAM GUARDRAIL WITH WOOD POSTS
G-1d	1/3/2000	STEEL BEAM GUARDRAIL APPROACH AND TRAILING END TERMINAL, ANCHOR FOR STEEL BEAM RAIL, STEEL BEAM MEDIAN BARRIER
G-16	6/1/1994	STEEL BEAM GUARDRAIL ATTACHMENTS TO EXISTING BRIDGE, TERMINAL CONNECTOR FOR STEEL BEAM GUARDRAIL
G-19	11/15/2002	GENERIC PLANS FOR GUARDRAIL END TERMINALS
SB-R4B-82	3/30/1988	GUARD RAIL APPROACH SECTION, TYPE I & II
ESFM	7/10/1997	PERMANENT SNOW FENCE

**INDEX OF SHEETS**

SHT	TITLE
1	TITLE SHEET
2	INDEX OF SHEETS
3	TIE SHEET
4-7	PROJECT TYPICAL SHEETS
8	ASPHALTIC PLUG-TYPE JOINT DETAIL SHEET
9	TYPICAL PAVEMENT MARKINGS SHEET
10	CULVERT LOCATIONS SHEET
11-13	QUANTITY SHEETS
14-18	ITEM DETAIL SHEETS
19	MAINLINE LAYOUT SHEET
20-31	RAMP DETAIL SHEETS
32-37	TRAFFIC SIGN SUMMARY SHEETS
38-40	BRIDGE / GUARDRAIL TREATMENT DETAILS
41-42	MILLED RUMBLE STRIP DETAIL SHEETS
43	TEMPORARY TRAFFIC CONTROL PLAN

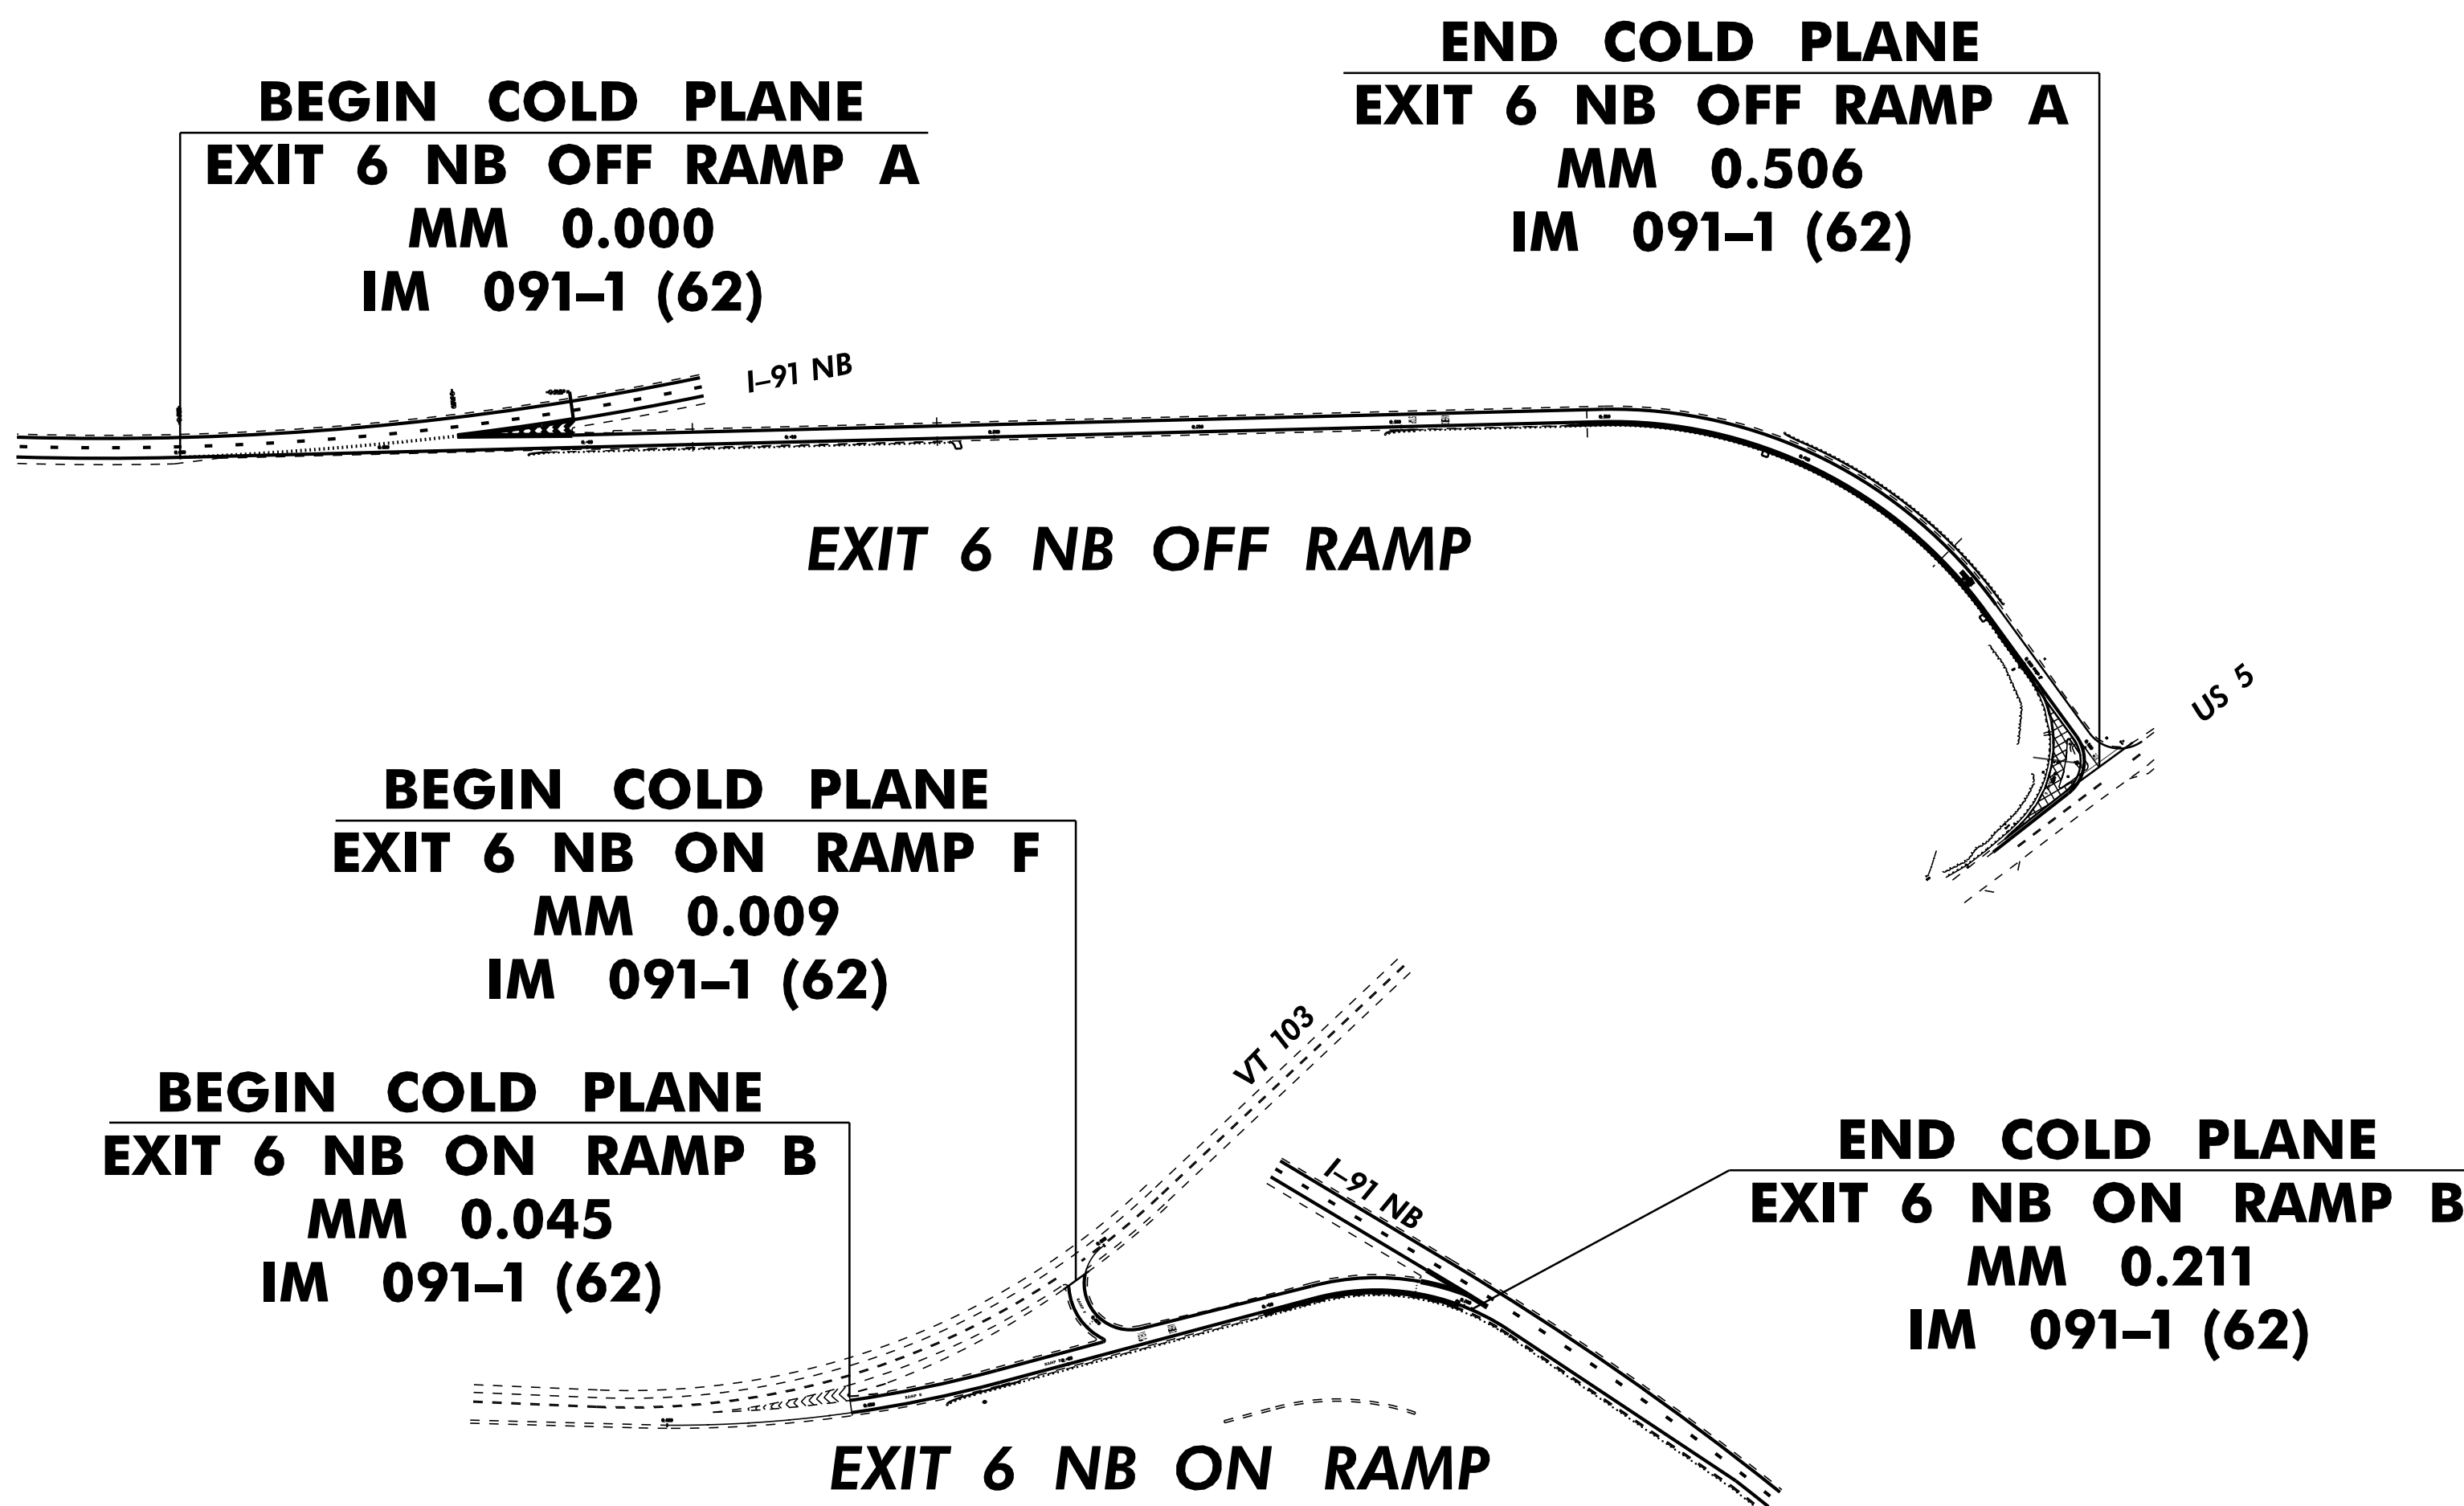

PROJECT NAME:	WESTMINSTER-SPRINGFIELD
PROJECT NUMBER:	IM 091-1 (62)
FILE NAME:	/pave/01a014/pa014
PROJECT LEADER:	PTS
DESIGNED BY:	NLL
IPARM FILE NAME:	01a014_02
PLOT DATE:	17-JAN-2013 12:43
DRAWN BY:	JBZ
CHECKED BY:	PTS
SHEET	2 OF 43