




PLACE RUMBLE STRIPS 30" FROM EDGE LINE (WHITE OR YELLOW) FOR ALL SHOULDERS 6' OR WIDER. PLACE RUMBLE STRIPS 6" FROM EDGE LINE (WHITE OR YELLOW) FOR ALL SHOULDERS LESS THAN 6' WIDE WITH NO GUARDRAIL

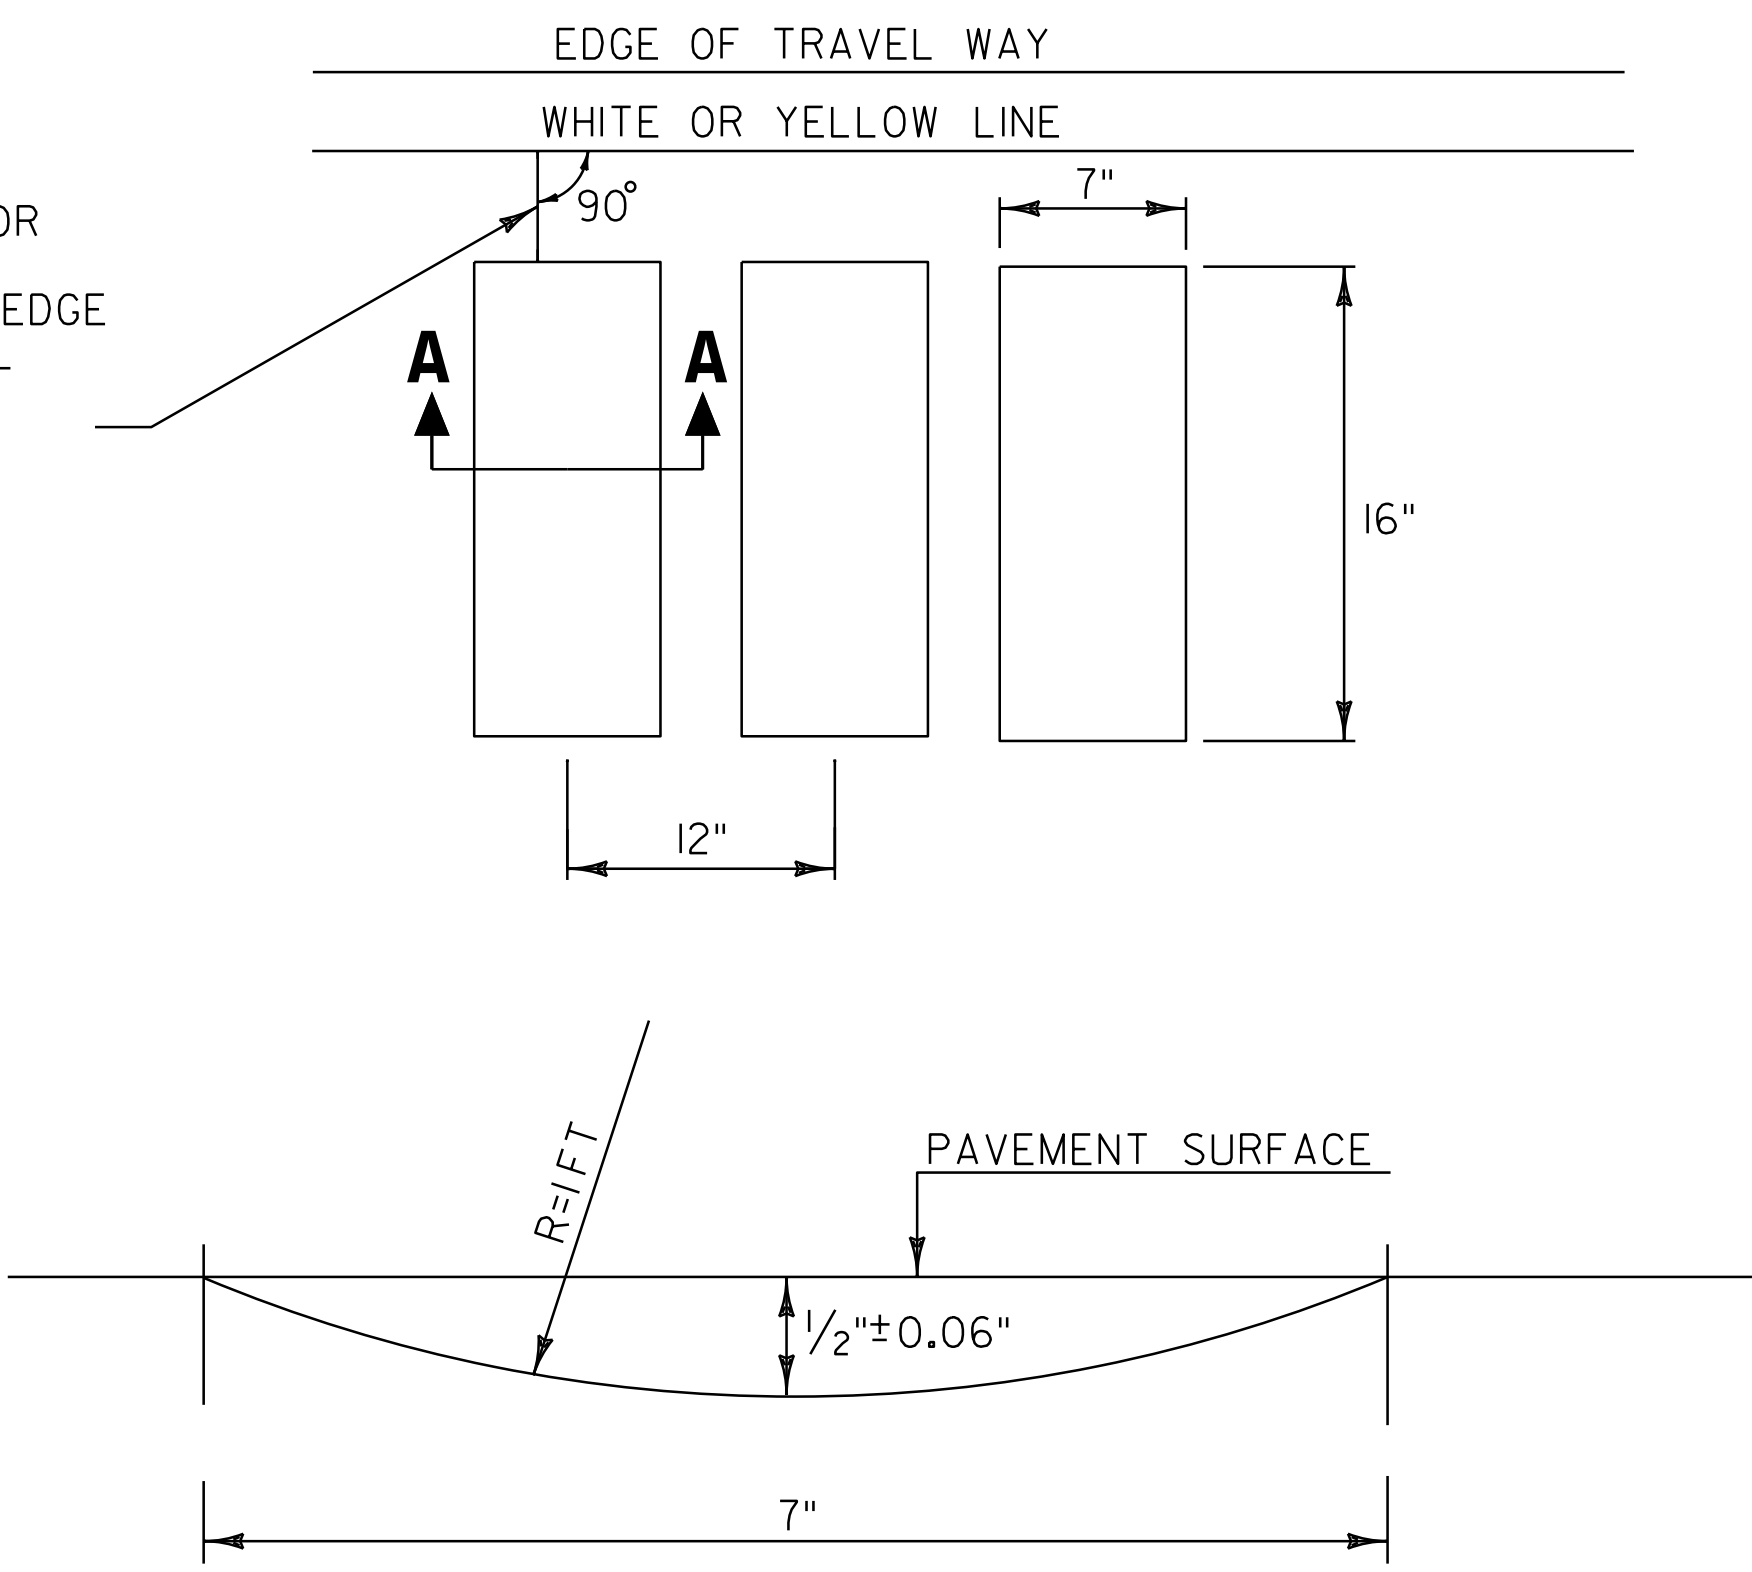

**SECTION A-A**  
**TYPICAL MILLING DETAIL**

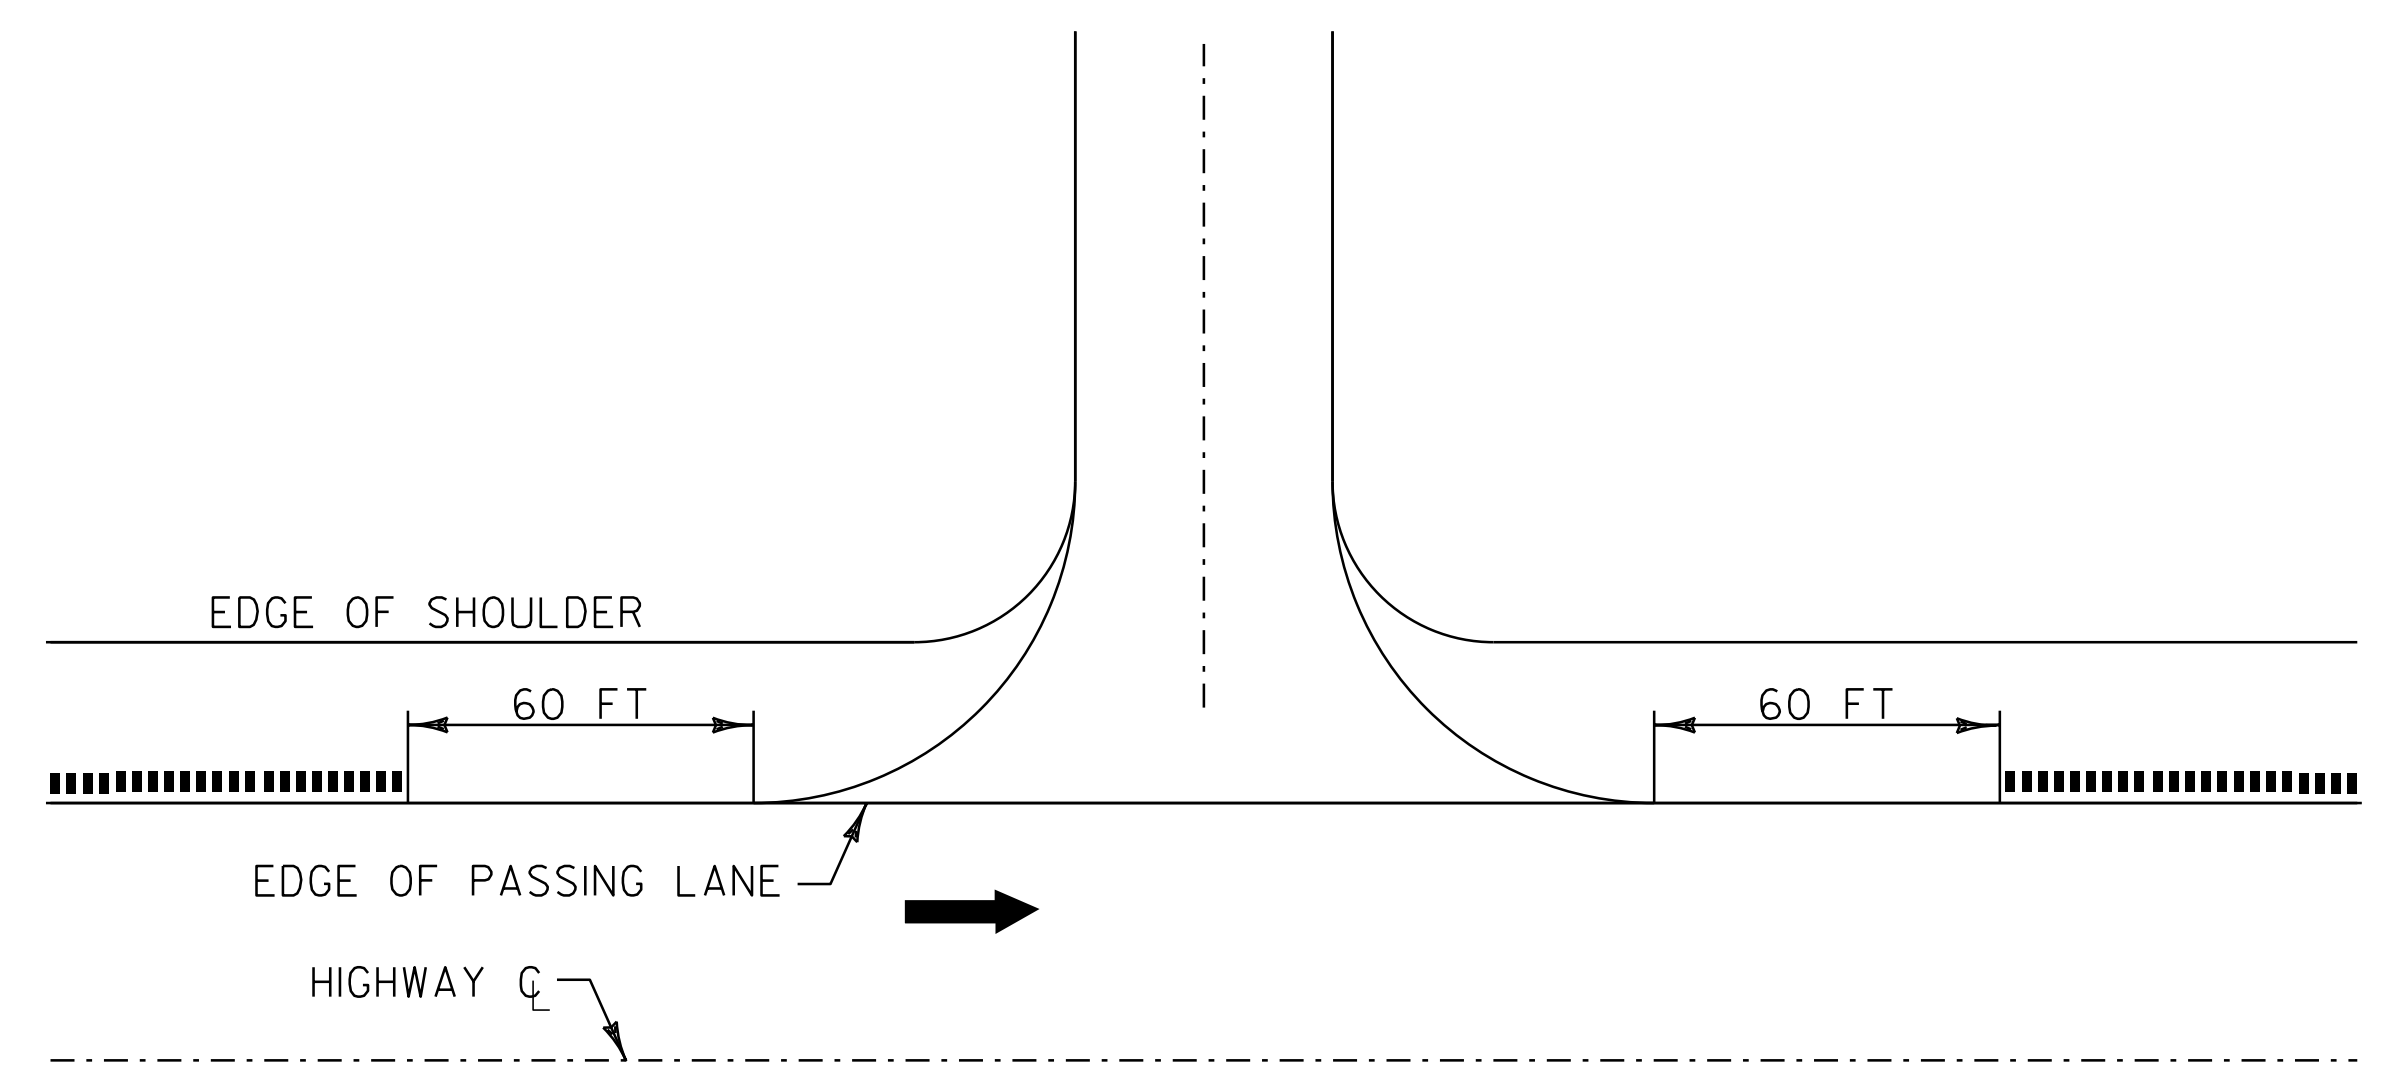

**U-TURN DETAIL**

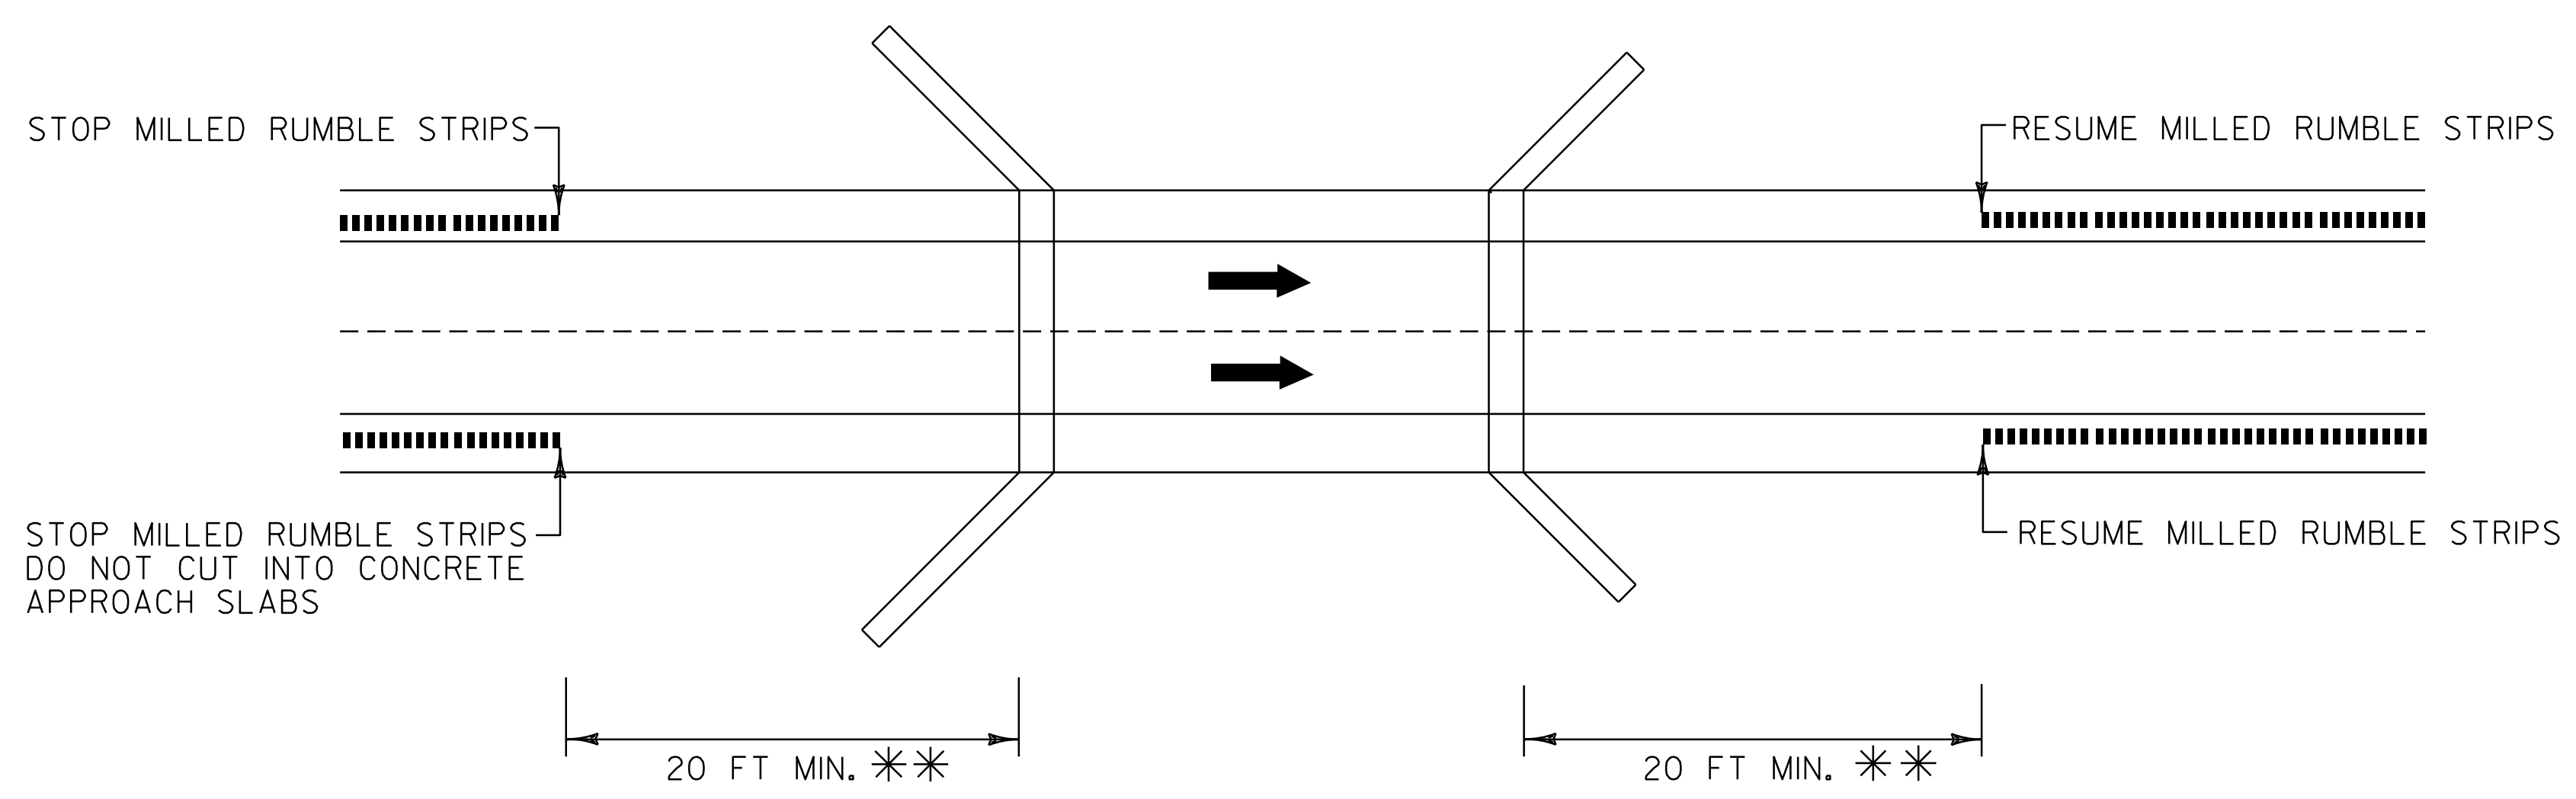

\*\* BRIDGE RAIL WILL DETERMINE MINIMUM DISTANCE IN SOME CASES.

**BRIDGE DETAIL**

NOT TO SCALE

LEGEND

- DIRECTION OF TRAFFIC FLOW
- MILLED RUMBLE STRIPS

**MILLED RUMBLE STRIP DETAIL SHEET 1**

PROJECT NAME: WESTMINSTER-SPRINGFIELD	FILE NAME: /pave/01a014/pa014	PLOT DATE: 17-JAN-2013 12:44
PROJECT NUMBER: IM 091-1(62)	PROJECT LEADER: PTS	DRAWN BY: MRS
	DESIGNED BY: NULL	CHECKED BY: PTS
	IPARM FILE NAME: 01a014_41	SHEET 41 OF 43