

# NORTHERN REGION

## I-91

**I-91 SB COVENTRY**  
MM165.80 - 168.75


**I-91 SB IRASBURG-  
BROWNINGTON**  
MM162.85 - 164.05

**I-91 NB BARTON**  
MM160.35 - 161.00  
**I-91 SB BARTON**  
MM160.90 - 161.15

**I-91 NB RYEGATE**  
MM112.95 - 113.60  
MM114.25 - 115.40  
MM116.00 - 116.65

**I-91 NB RYEGATE**  
MM112.95 - 113.60  
MM114.25 - 115.40  
MM116.00 - 116.65

**I-91 NB NEWBURY-RYEGATE**  
MM 110.85 - 111.95

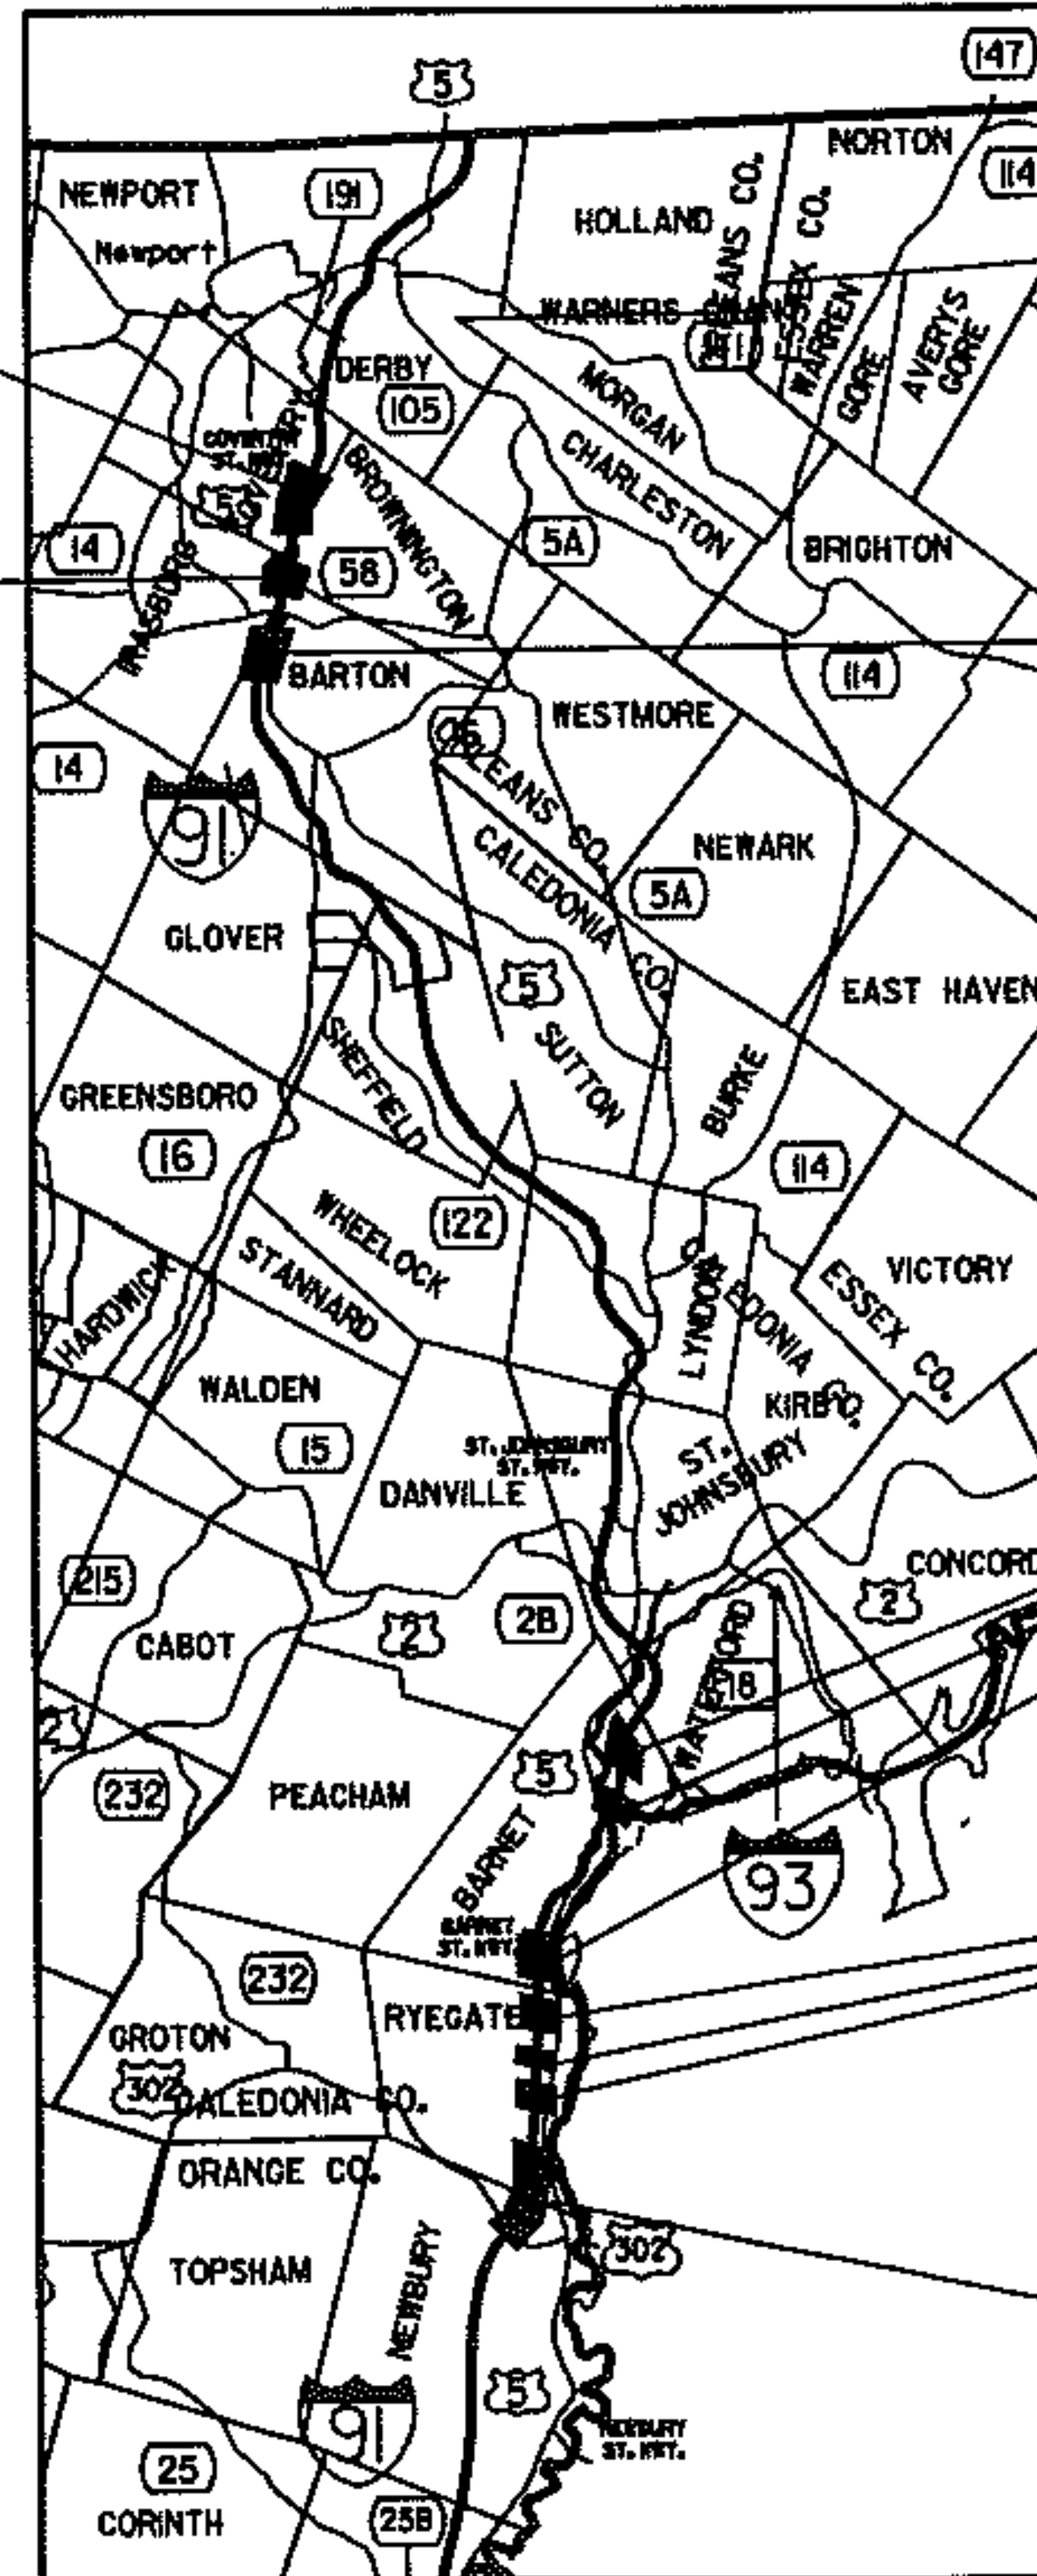

<b>RUT LOCATION DETAIL</b>	PROJECT: STATEWIDE	PROJECT NO.: IM RUTF(6)
	DESIGN FILE NAME: /dave/0k-016/pk016.dgn	PLOT DATE: 15-MAY-2001
	IPARM FILE NAME: pk078d2.i	SURVEY DATE:
	SURVEYED BY:	DRAWN BY:
	SQUAD LEADER:	SHEET: 6 OF 6