

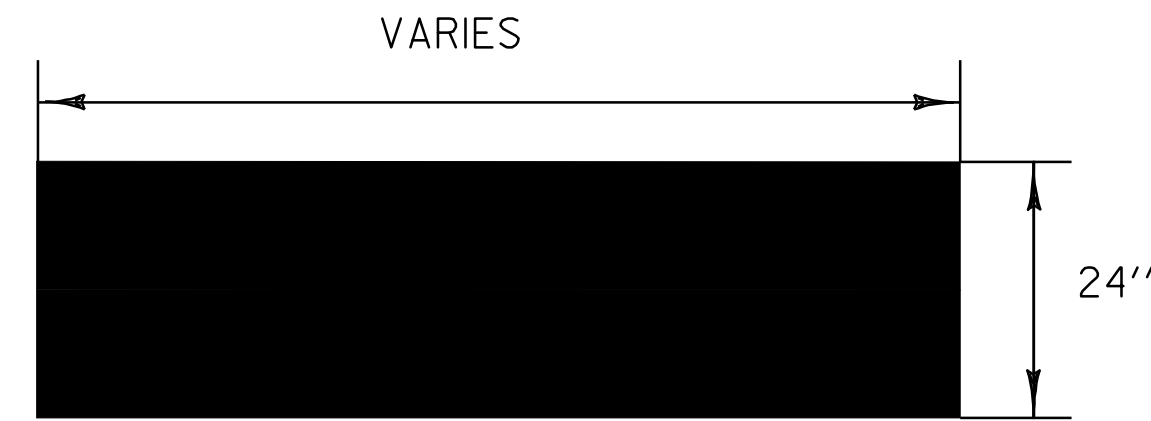
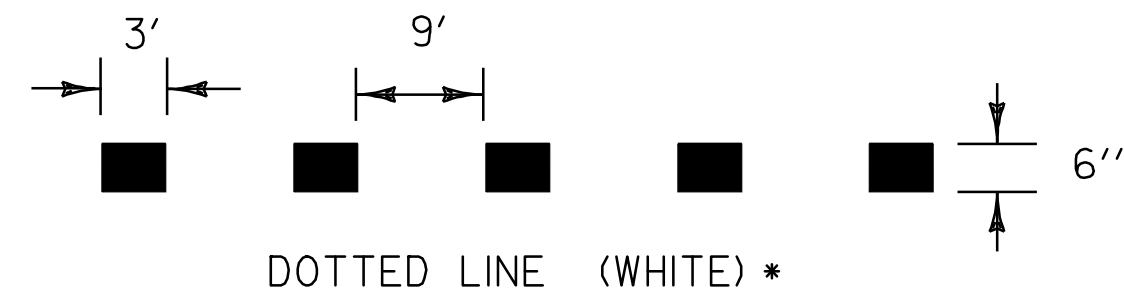



* TO BE INSTALLED ONLY AT THE DIRECTION OF THE RESIDENT ENGINEER

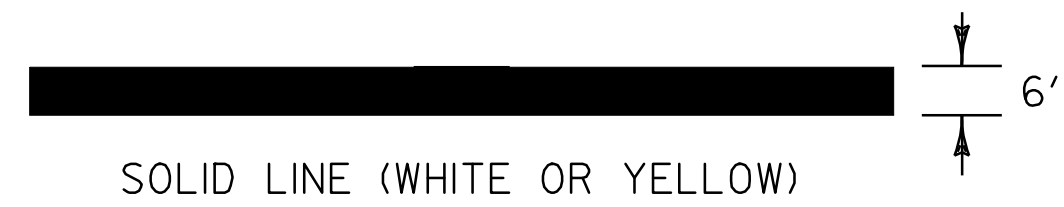


STOP BAR DETAIL

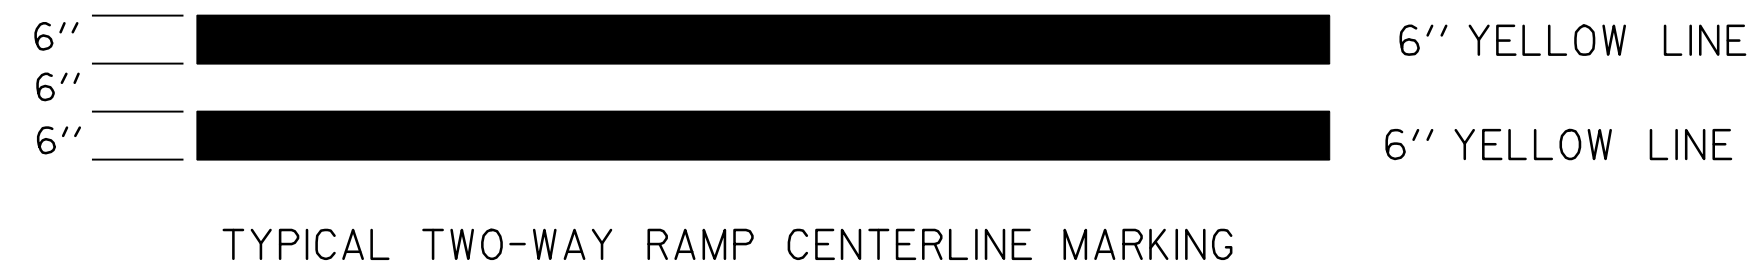

PAVEMENT MARKING LINE DETAILS

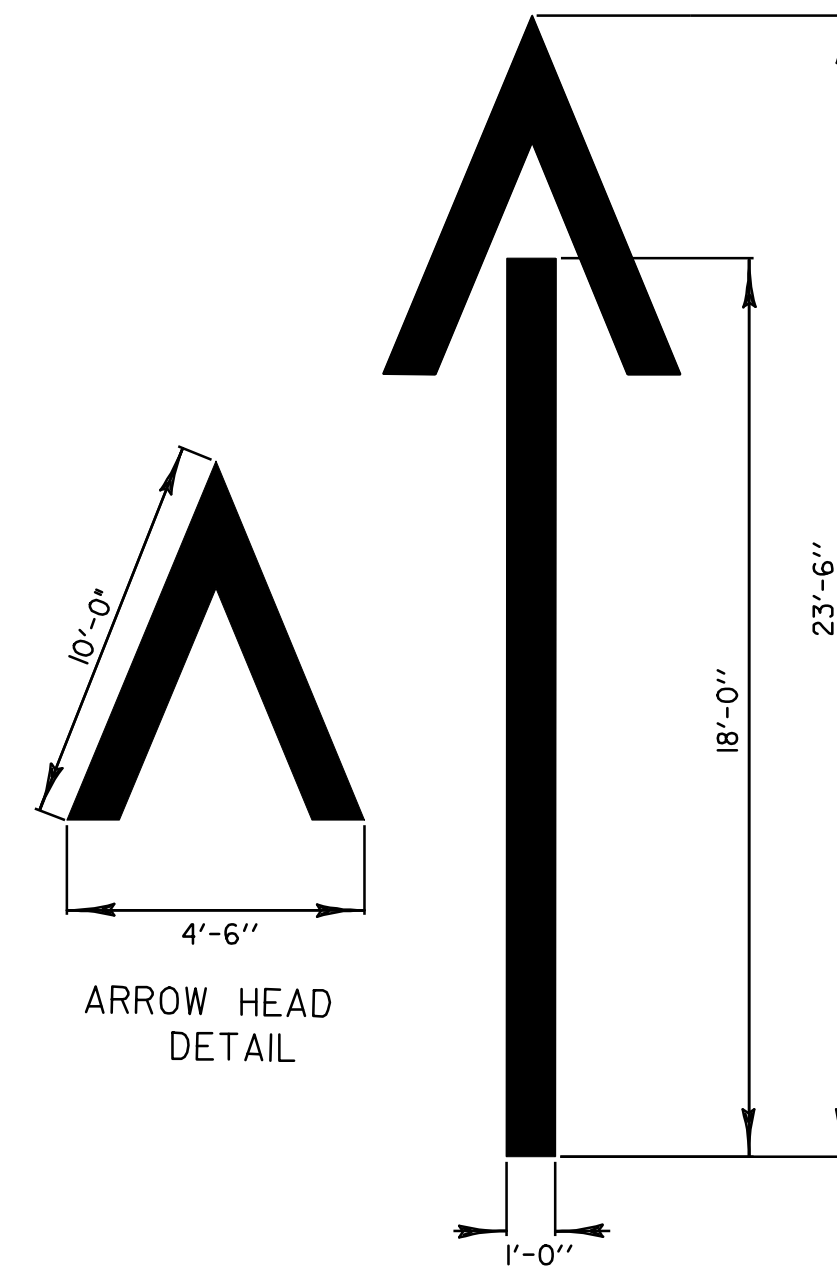


WRONG-WAY ARROW DETAILS

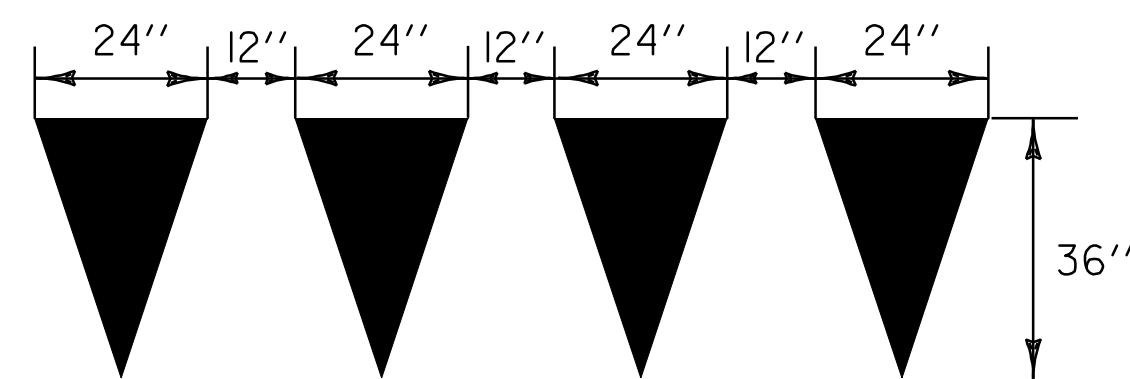

YIELD LINE DETAILS

TO BE INSTALLED ONLY AT THE DIRECTION OF THE RESIDENT ENGINEER
TO BE PAID AS ONE LETTER OR SYMBOL PER TRIANGLE

NOT TO SCALE

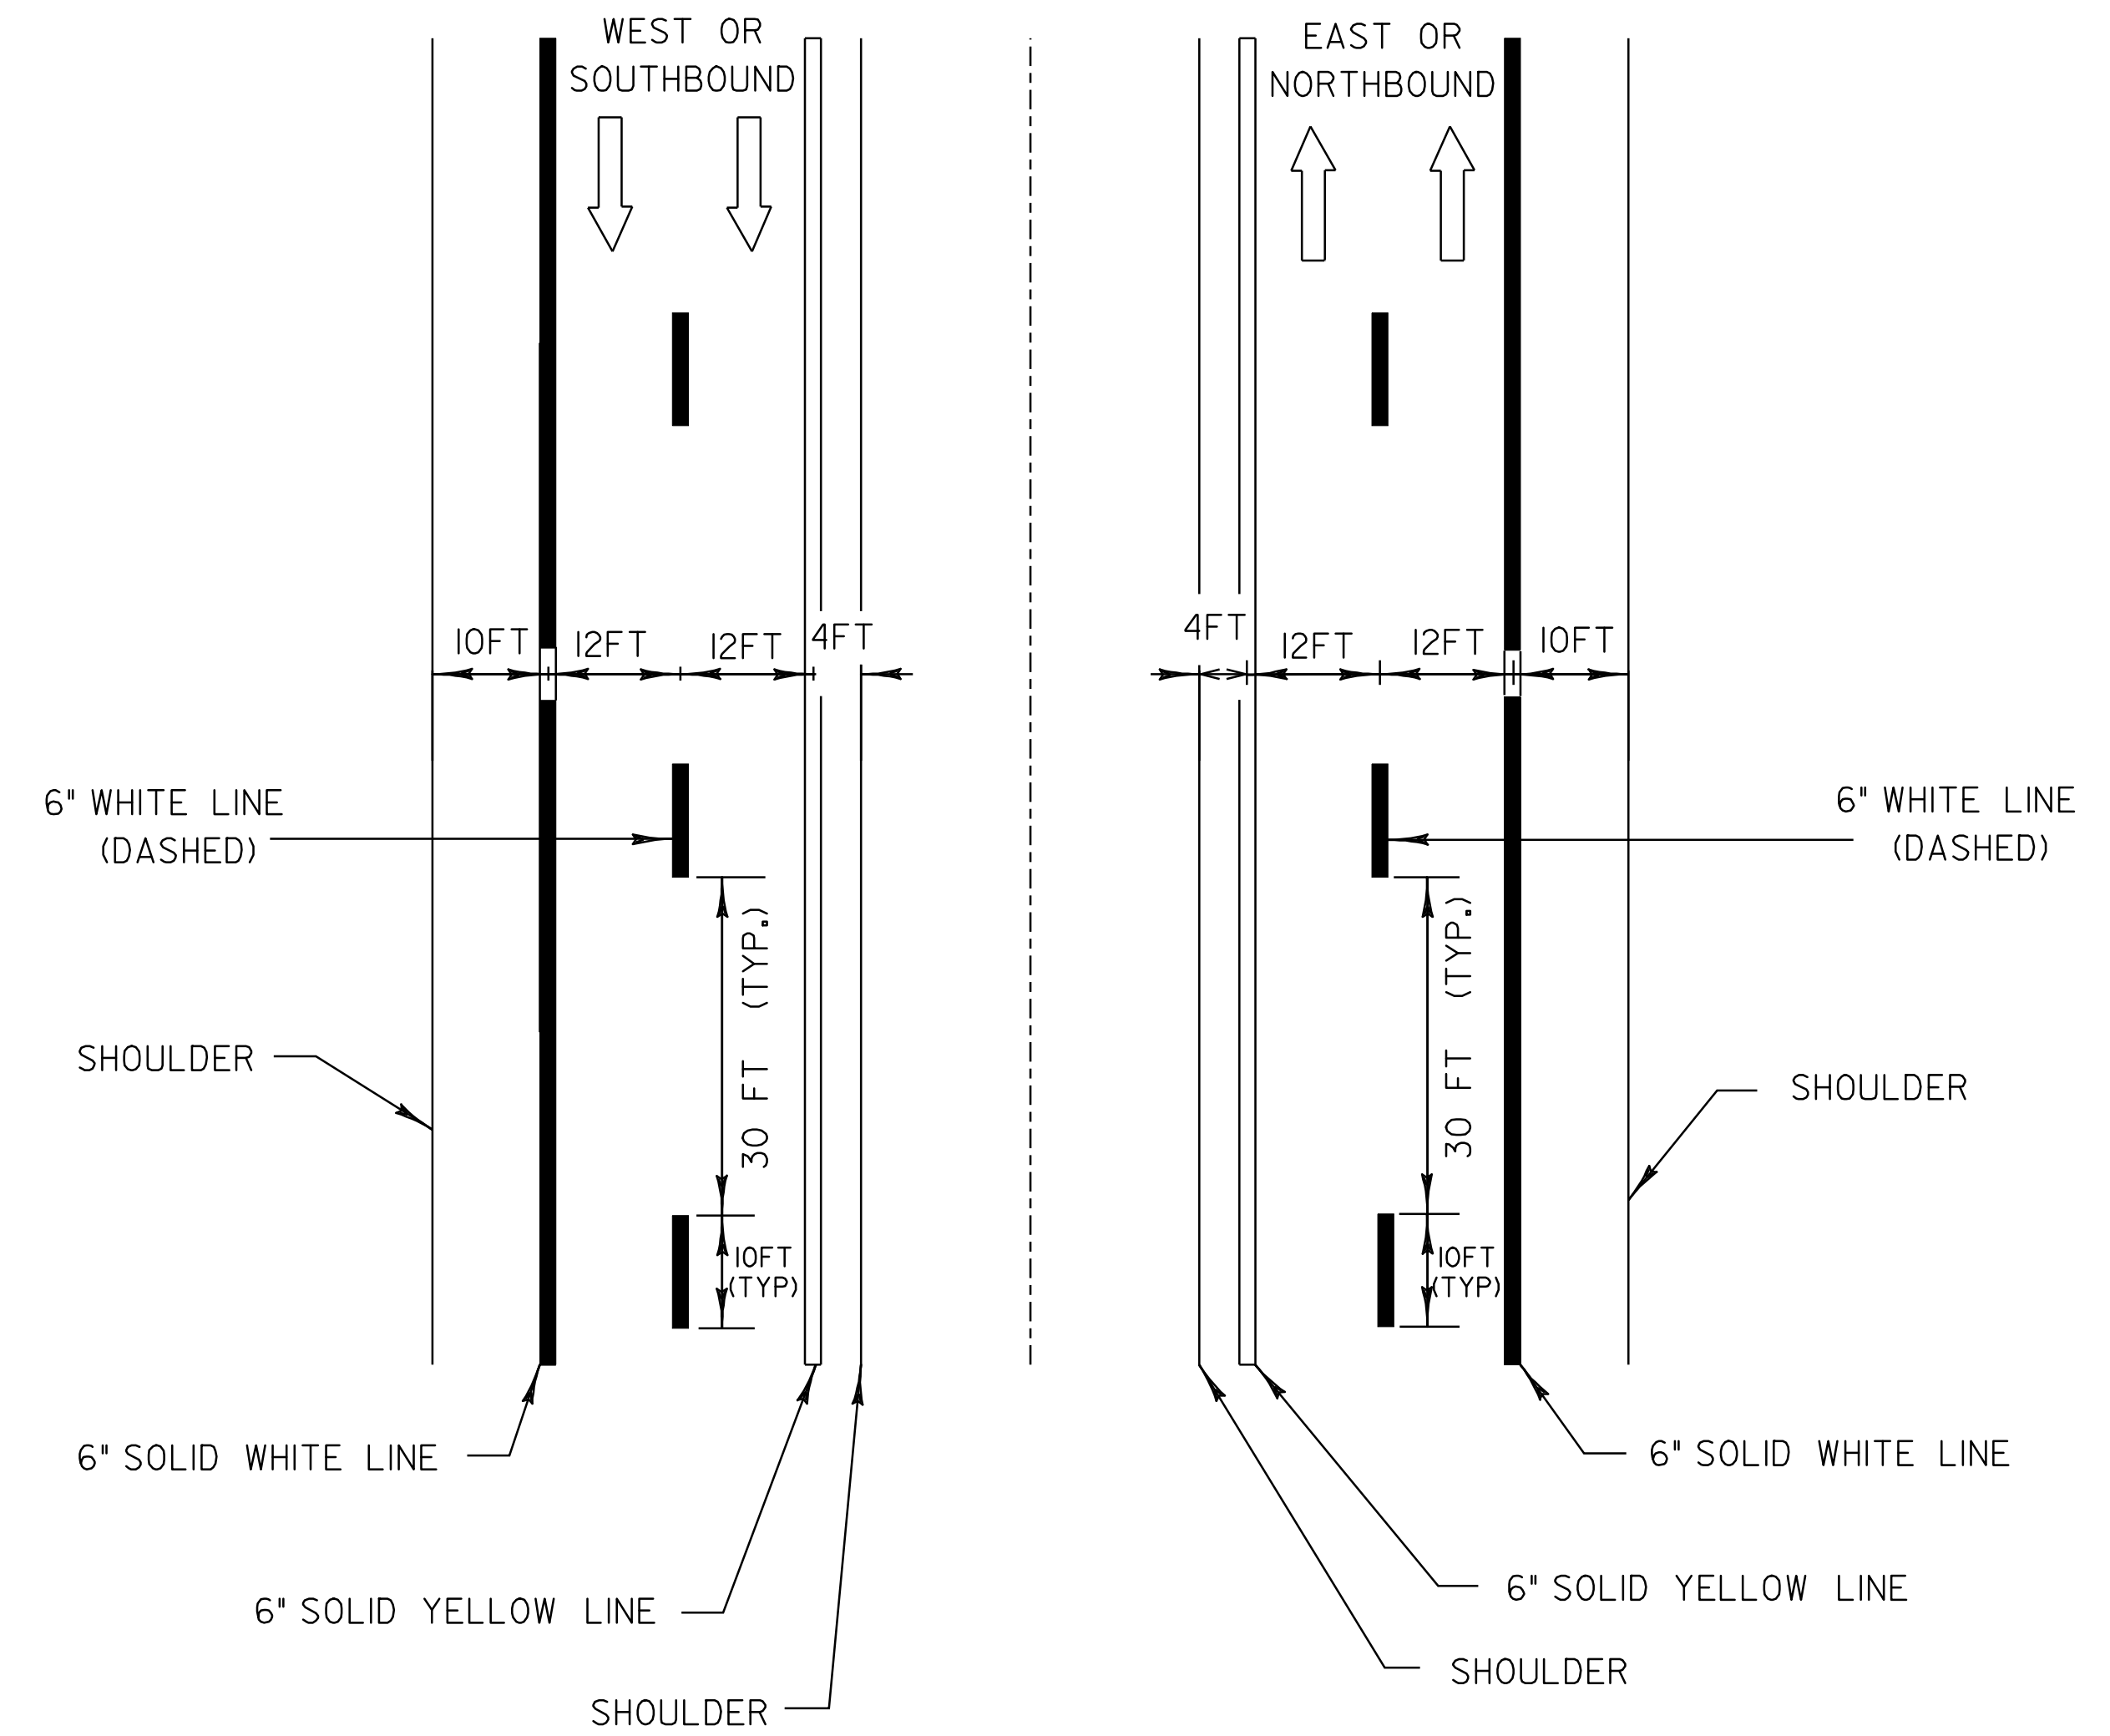

TYPICAL MAINLINE MARKING PLAN

LEGEND

- 6" WHITE LINES
- 6" YELLOW LINES
- DIRECTION OF TRAFFIC FLOW

DATUM	
VERTICAL	_____
HORIZONTAL	_____

COMPOSITE TYPICAL PAVEMENT MARKINGS

PROJECT NAME: GUILFORD-BRATTLEBORO	PLOT DATE: 22-JAN-2009 13:3
PROJECT NUMBER: AC IM 091-I(51)/ AC IM 091-I(54)	DRAWN BY: MRS
FILE NAME: 05A014cpmd.1	DESIGNED BY: CLD
DESIGNED BY: CLD	CHECKED BY: NLL
CLD REF. NO. 05-0387	SHEET 5 OF 69

NOT TO SCALE