


RAMP PAVEMENT TYPICAL


- EXIT 1 OFF RAMP E - SEE SHEET #21
- EXIT 1 ON RAMP G & H - SEE SHEET #22
- EXIT 2 OFF RAMP B - SEE SHEET #23-24
- EXIT 2 ON RAMP A - SEE SHEET #23-25
- EXIT 3 OFF RAMP C - SEE SHEET #26
- EXIT 3 ON RAMP D - SEE SHEET #27

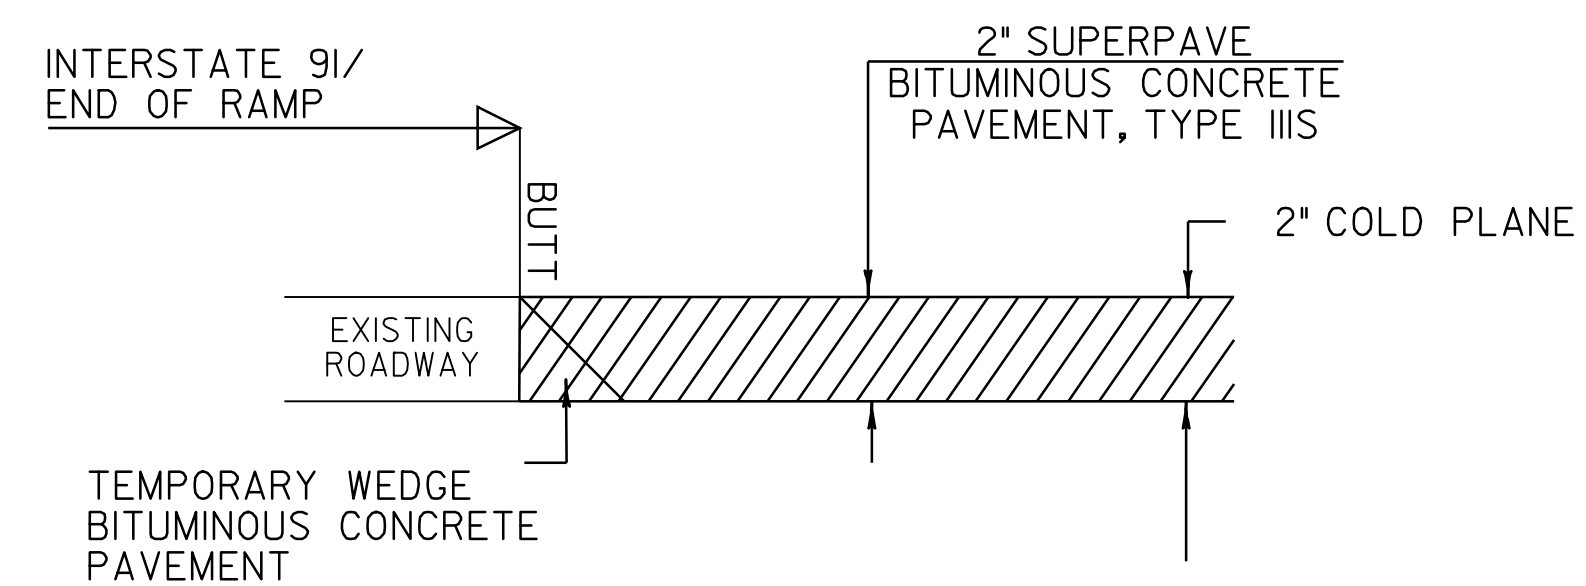

MAINLINE/RAMP APPROACH AREA DETAIL

LOCATION


- STA 0+00, GUILFORD - BEGIN COLD PLANING
- STA 314+90, GUILFORD - STOP COLD PLANING 75' FROM BRIDGE #3
- STA 318+97, GUILFORD - RESUME COLD PLANING 75' FROM BRIDGE #3
- STA 629+16, BRATTLEBORO - END COLD PLANING
- EXIT 1 ON & OFF RAMP @ PAVEMENT MATCH
- EXIT 2 ON & OFF RAMP @ PAVEMENT MATCH
- EXIT 3 ON & OFF RAMP @ PAVEMENT MATCH

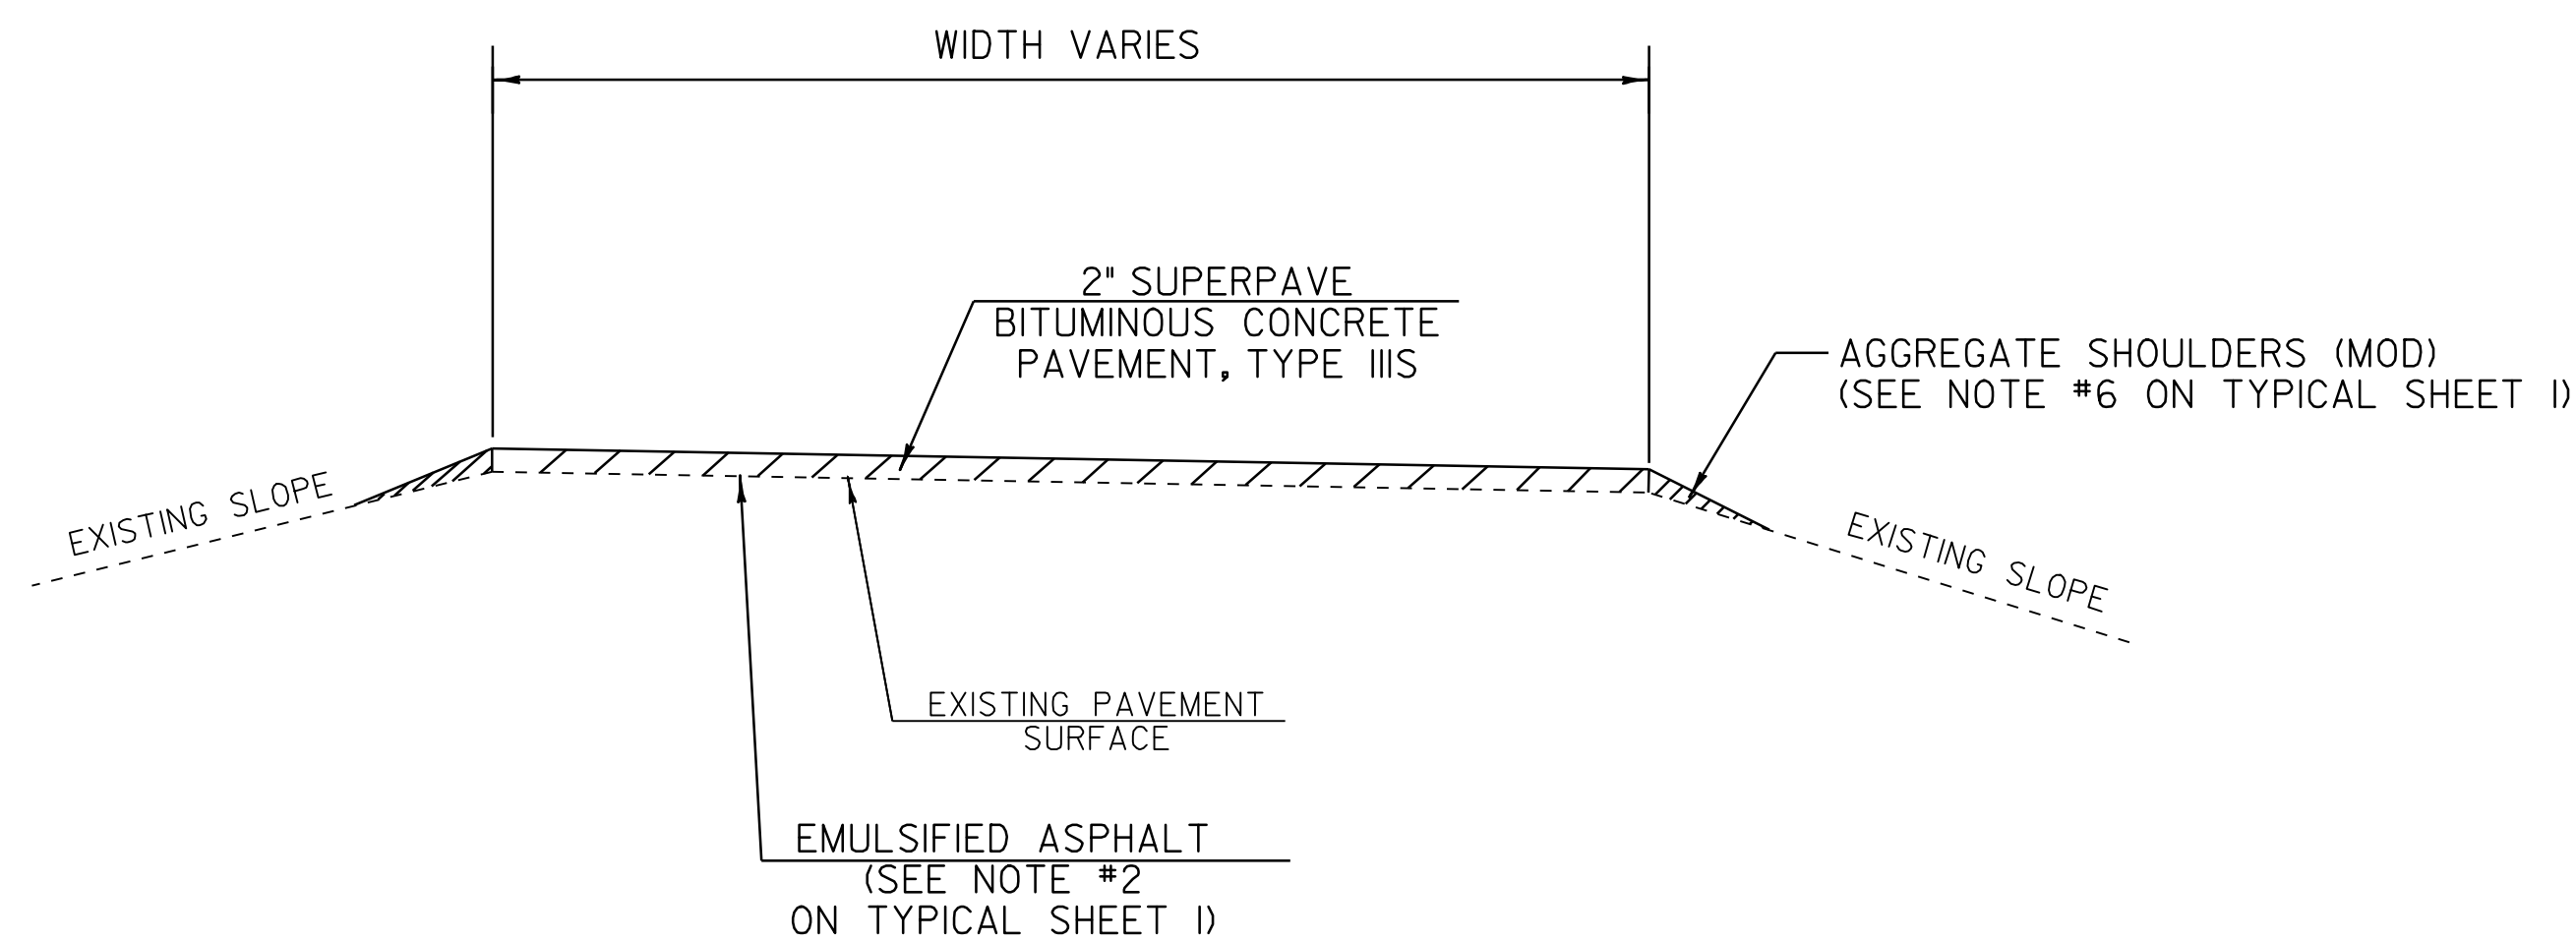

U-TURN TYPICAL

LOCATION

- GUILFORD
- STA 0+21 48 X 24
- STA 5+44 45 X 31
- STA 102+60 46 X 31
- VERNON
- STA 221+23 45 X 31
- GUILFORD
- STA 307+30 43 X 102
- STA 348+48 46 X 30
- BRATTLEBORO
- STA 419+76 42 X 31
- STA 463+06 42 X 32
- STA 498+96 42 X 31
- STA 591+36 42 X 31
- STA 628+32 42 X 32

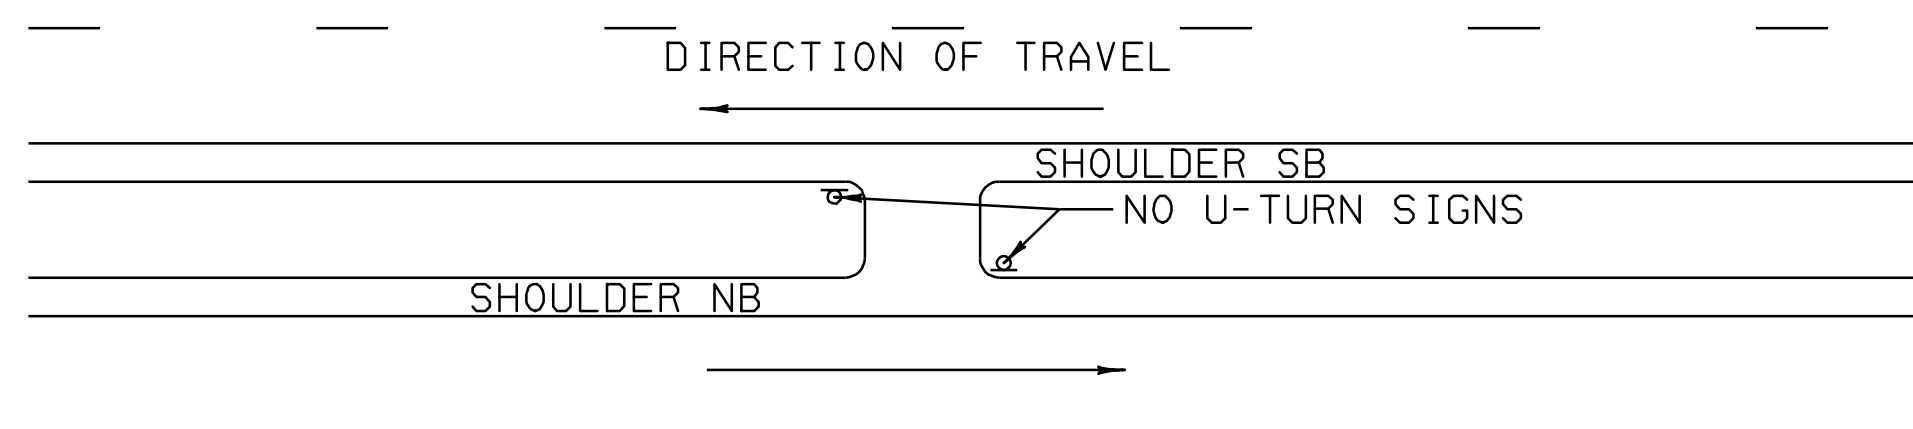

DATUM	
VERTICAL	_____
HORIZONTAL	_____

NOT TO SCALE

PROJECT TYPICAL SHEET 2	PROJECT NAME: GUILFORD-BRATTLEBORO
	PROJECT NUMBER: AC IM 091-1(51)
FILE NAME: 03A020+yp2.1	PLOT DATE: 22-JAN-2009 13:3
PROJECT LEADER: CRB	DRAWN BY: JCS
DESIGNED BY: CLD	CHECKED BY: NLL
CLD REF. NO. 04-0398	SHEET II OF 69