



BRIDGE APPROACH DETAIL

LOCATION
 BRIDGE 2N STA 275+79, STA 276+79
 BRIDGE 4N STA 393+99, STA 395+97

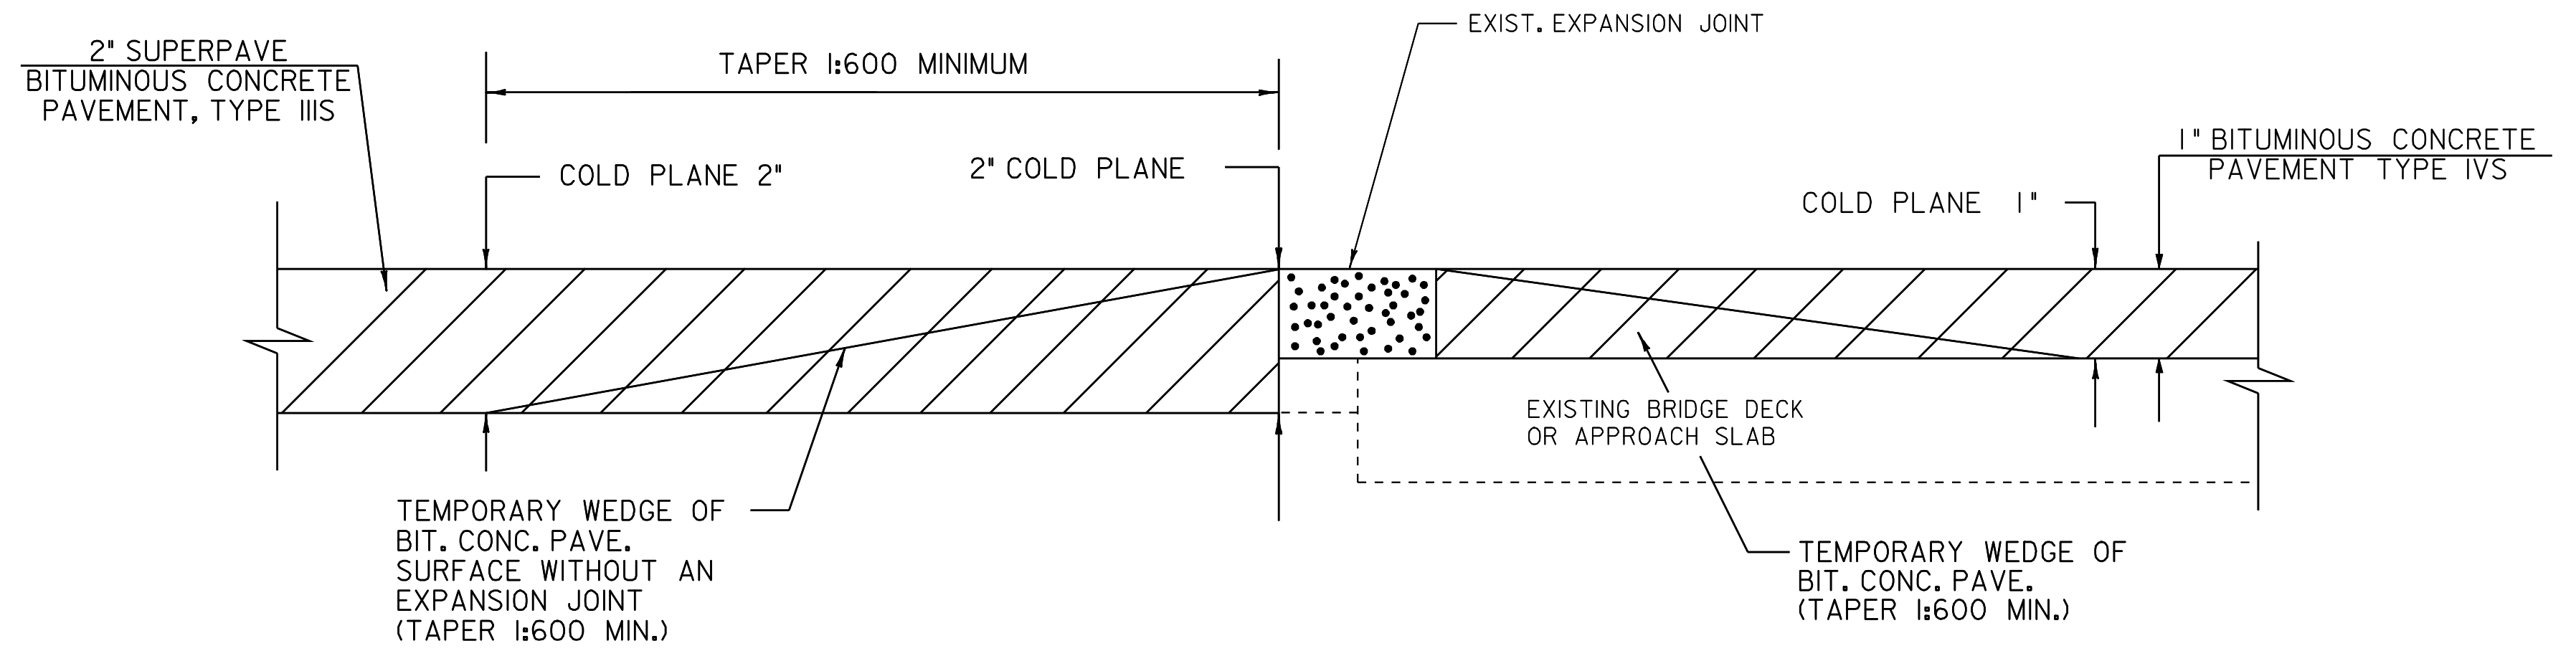

BRIDGE APPROACH DETAIL

LOCATION
 BRIDGE 6N STA 451+45, STA 455+60
 BRIDGE 9N STA 552+78, STA 562+59

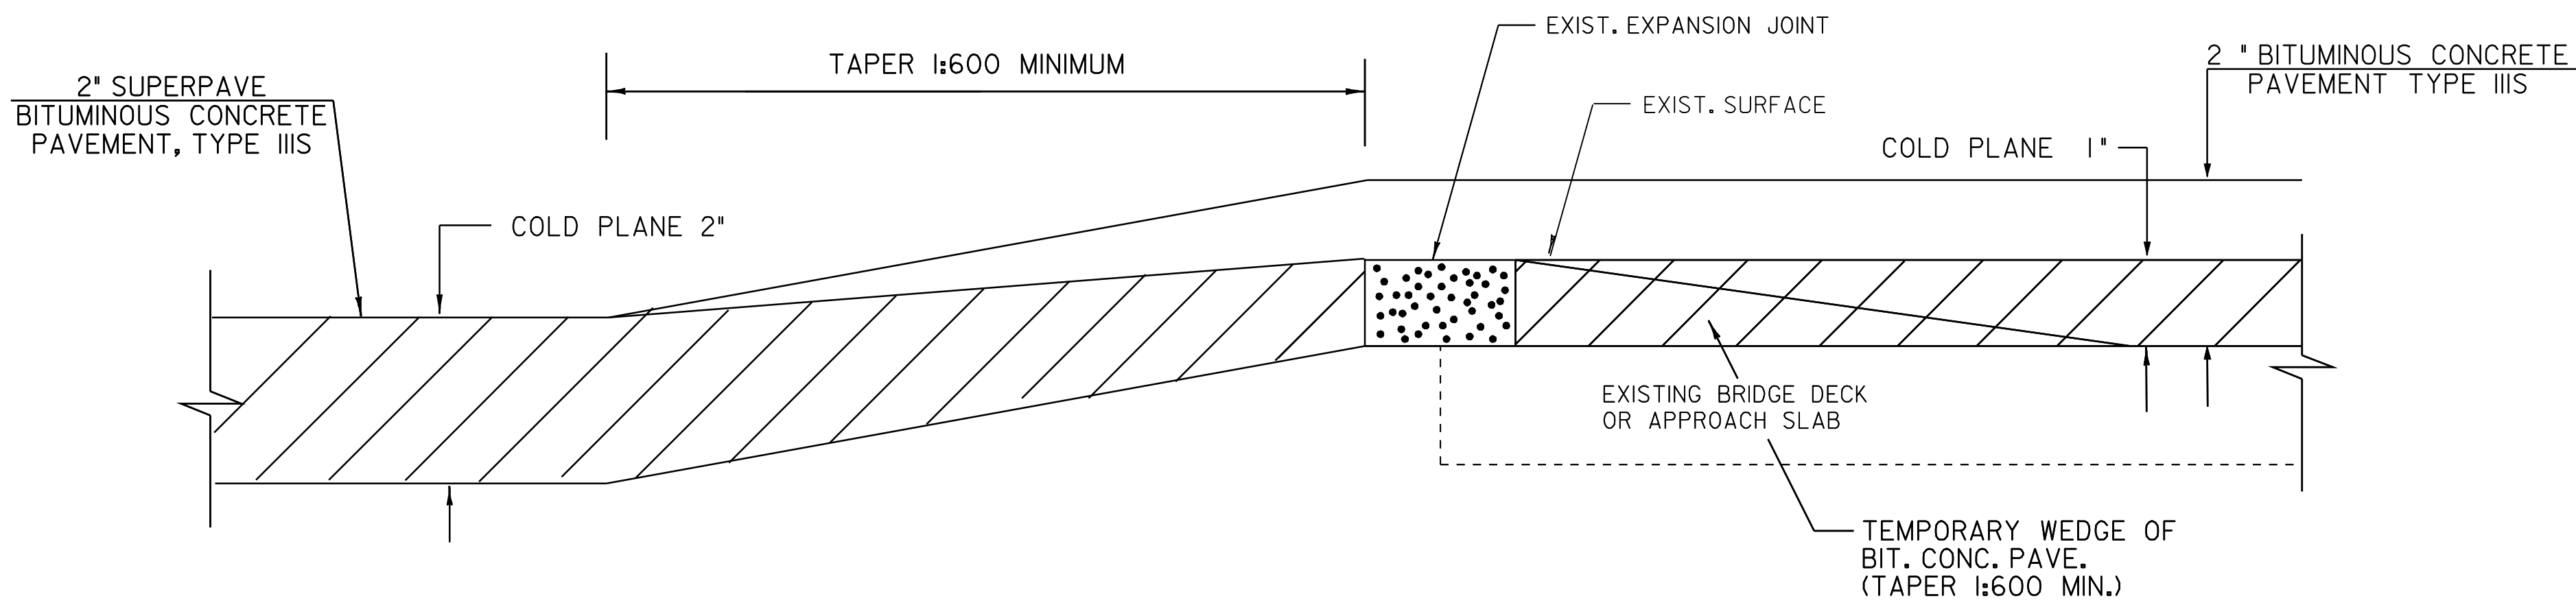

BRIDGE APPROACH DETAIL

LOCATION
 BRIDGE 5N STA 431+51, STA 432+93
 BRIDGE 8N STA 544+67, STA 546+04
 BRIDGE 11N STA 609+28, STA 610+70

DATUM
 VERTICAL _____
 HORIZONTAL _____

NOT TO SCALE

PROJECT TYPICAL SHEET 3	PROJECT NAME: GUILFORD-BRATTLEBORO	PLOT DATE: 22-JAN-2009 13:3
	PROJECT NUMBER: AC IM 091-1(51)	DRAWN BY: JCS
	FILE NAME: 03A020+yp3.1	CHECKED BY: NLL
	DESIGNED BY: CLD	SHEET 12 OF 69
	CLD REF. NO. 04-0398	